



Exhibit 21.  
Utility Easement

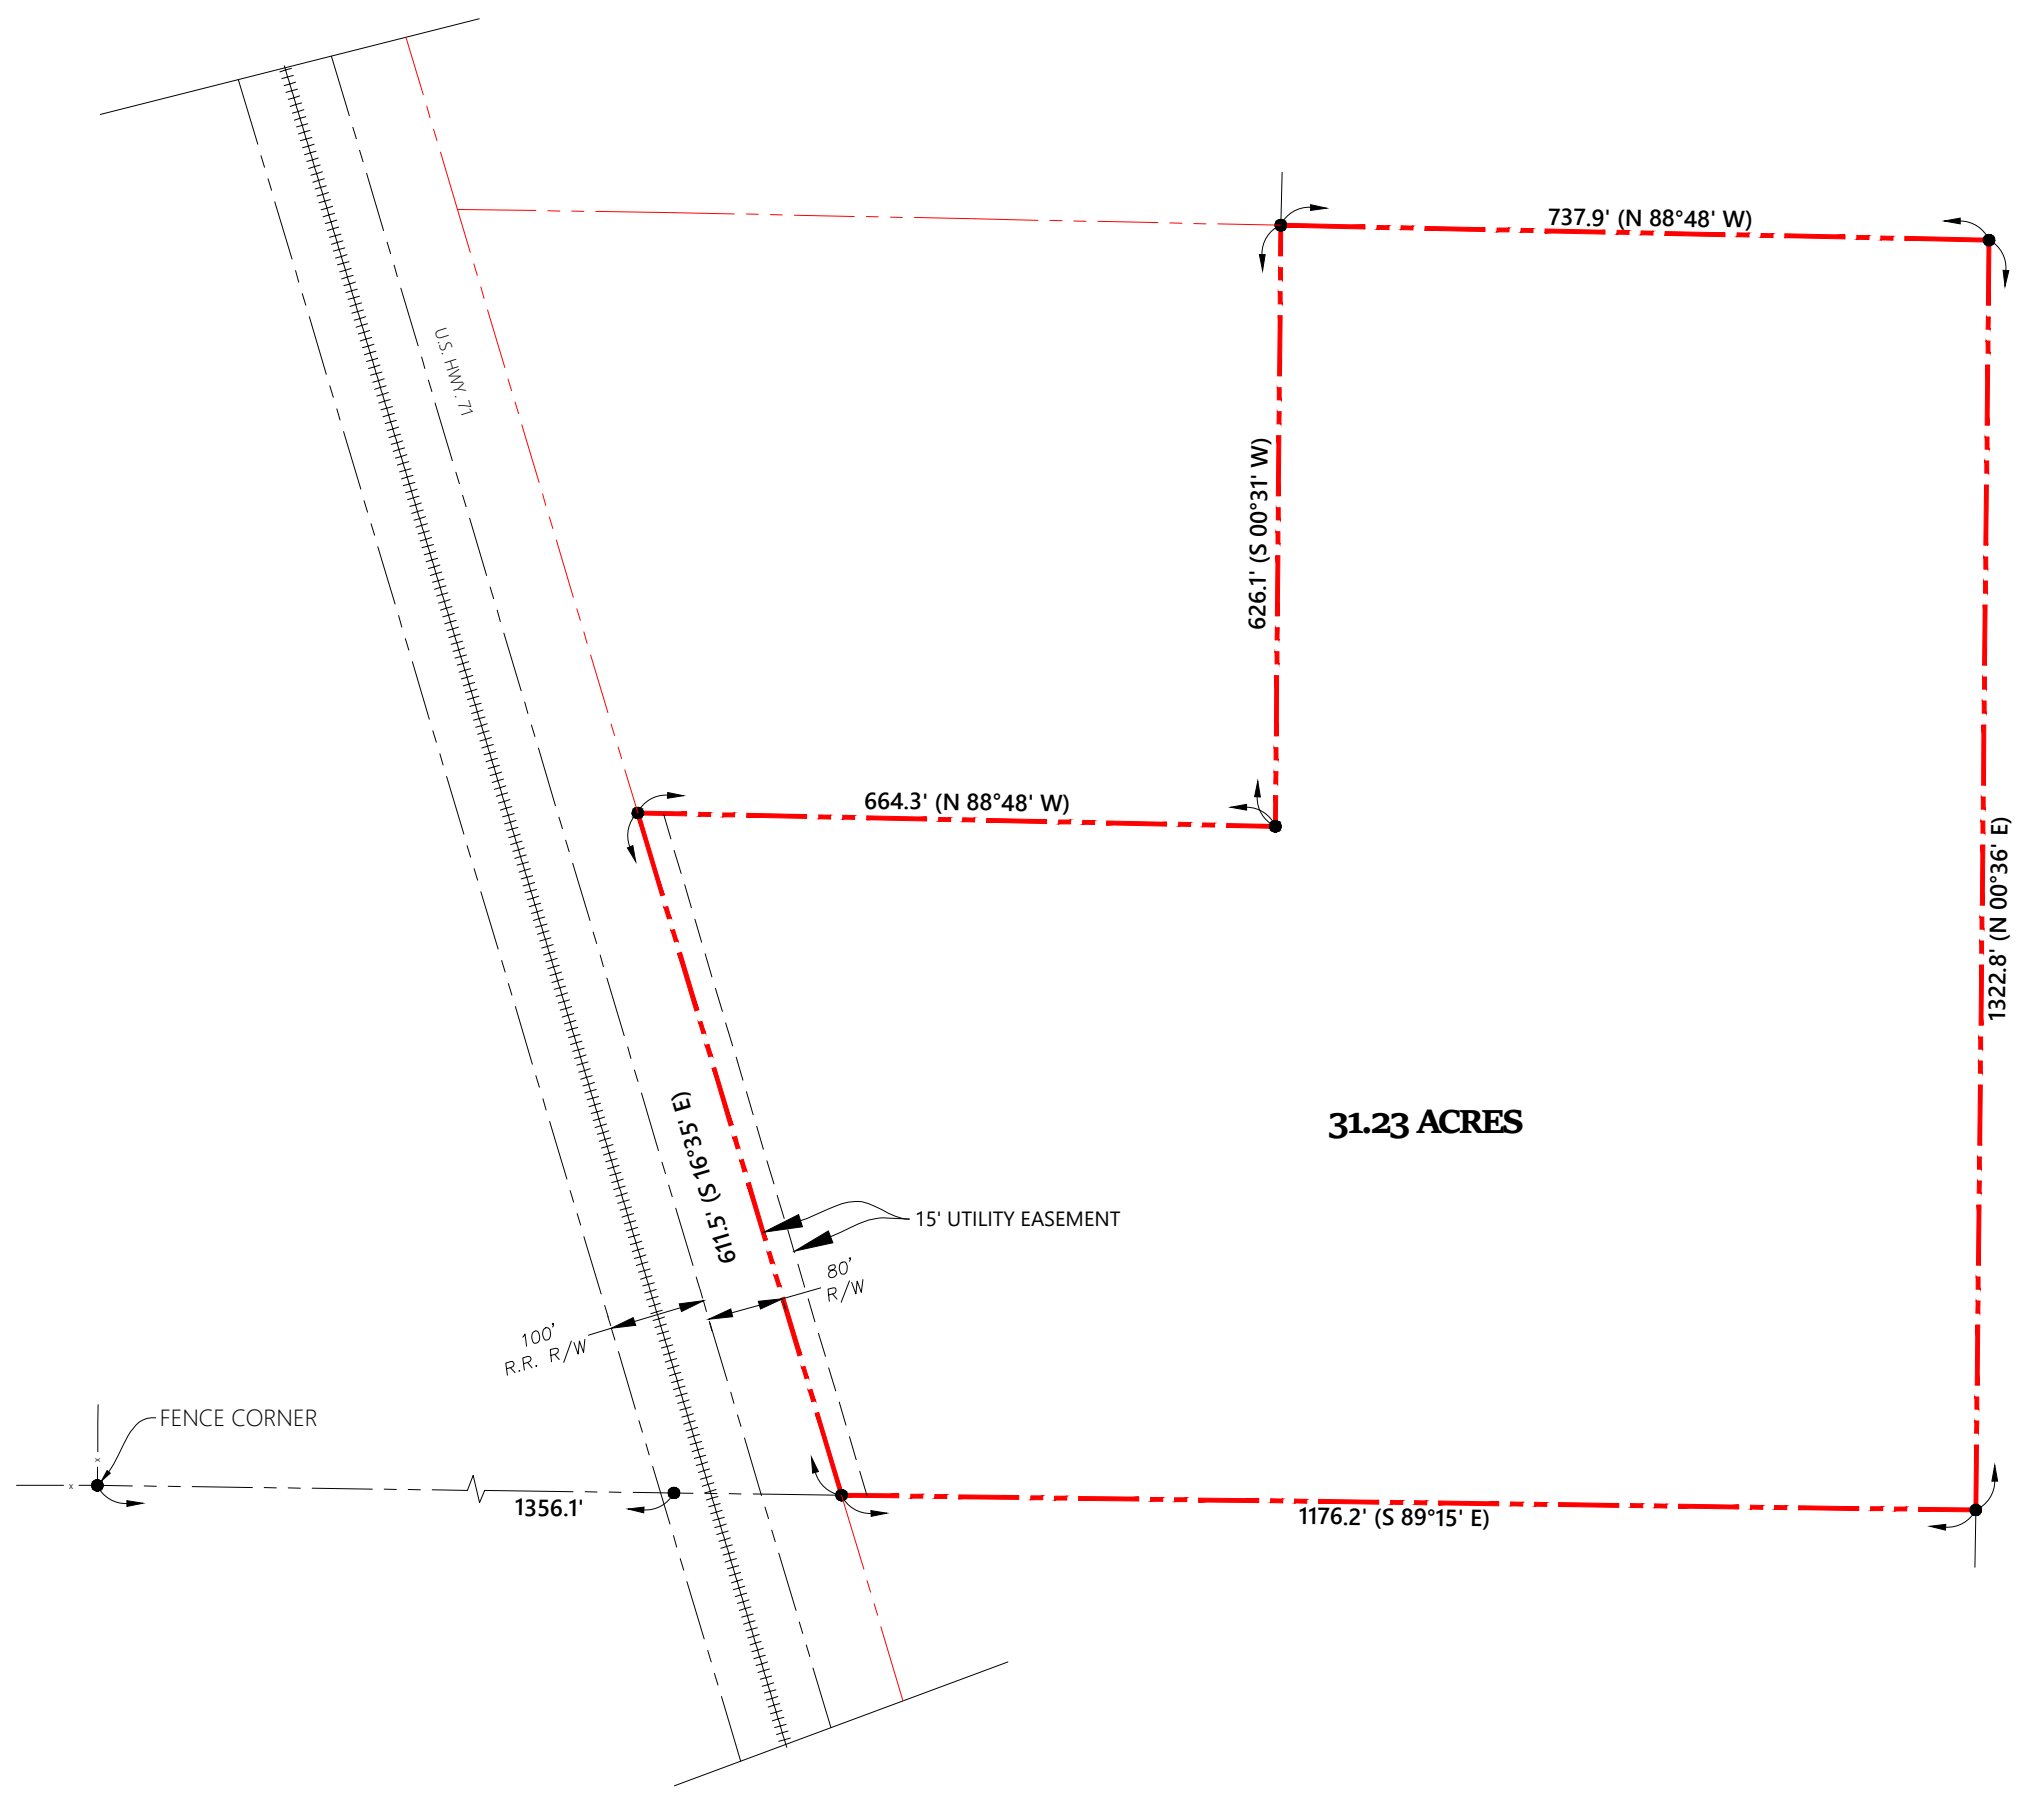

Town of Montgomery

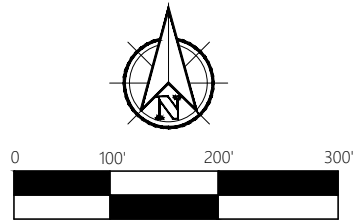

NO.	DATE	BY	REVISION

**MONTGOMERY INDUSTRIAL SITE  
UTILITY EASEMENT  
MONTGOMERY, LA.**



**COTHREN, GRAFF,  
SMOAK ENG., INC.**  
 CIVIL • ENVIRONMENTAL  
 SANITARY • STRUCTURAL  
 MECHANICAL • ELECTRICAL  
 6305 Westport Avenue  
 Shreveport, LA, 71129-2499  
 Ph. 318-687-3732  
 112 Horn Street  
 Natchitoches, LA, 71457  
 Ph. 318-354-6888  
 FIRM LICENSE - LA 2636  
 AL 7531 • TX 1754



12.27.2018  
 DRAWN: LKW/JLC      ENG: KRS  
 SCALE: N.T.S.      PROJECT: 18061

DATE: DECEMBER 2018  
 SHEET NO.:

SITE PLAN - UTILITY EASEMENT