

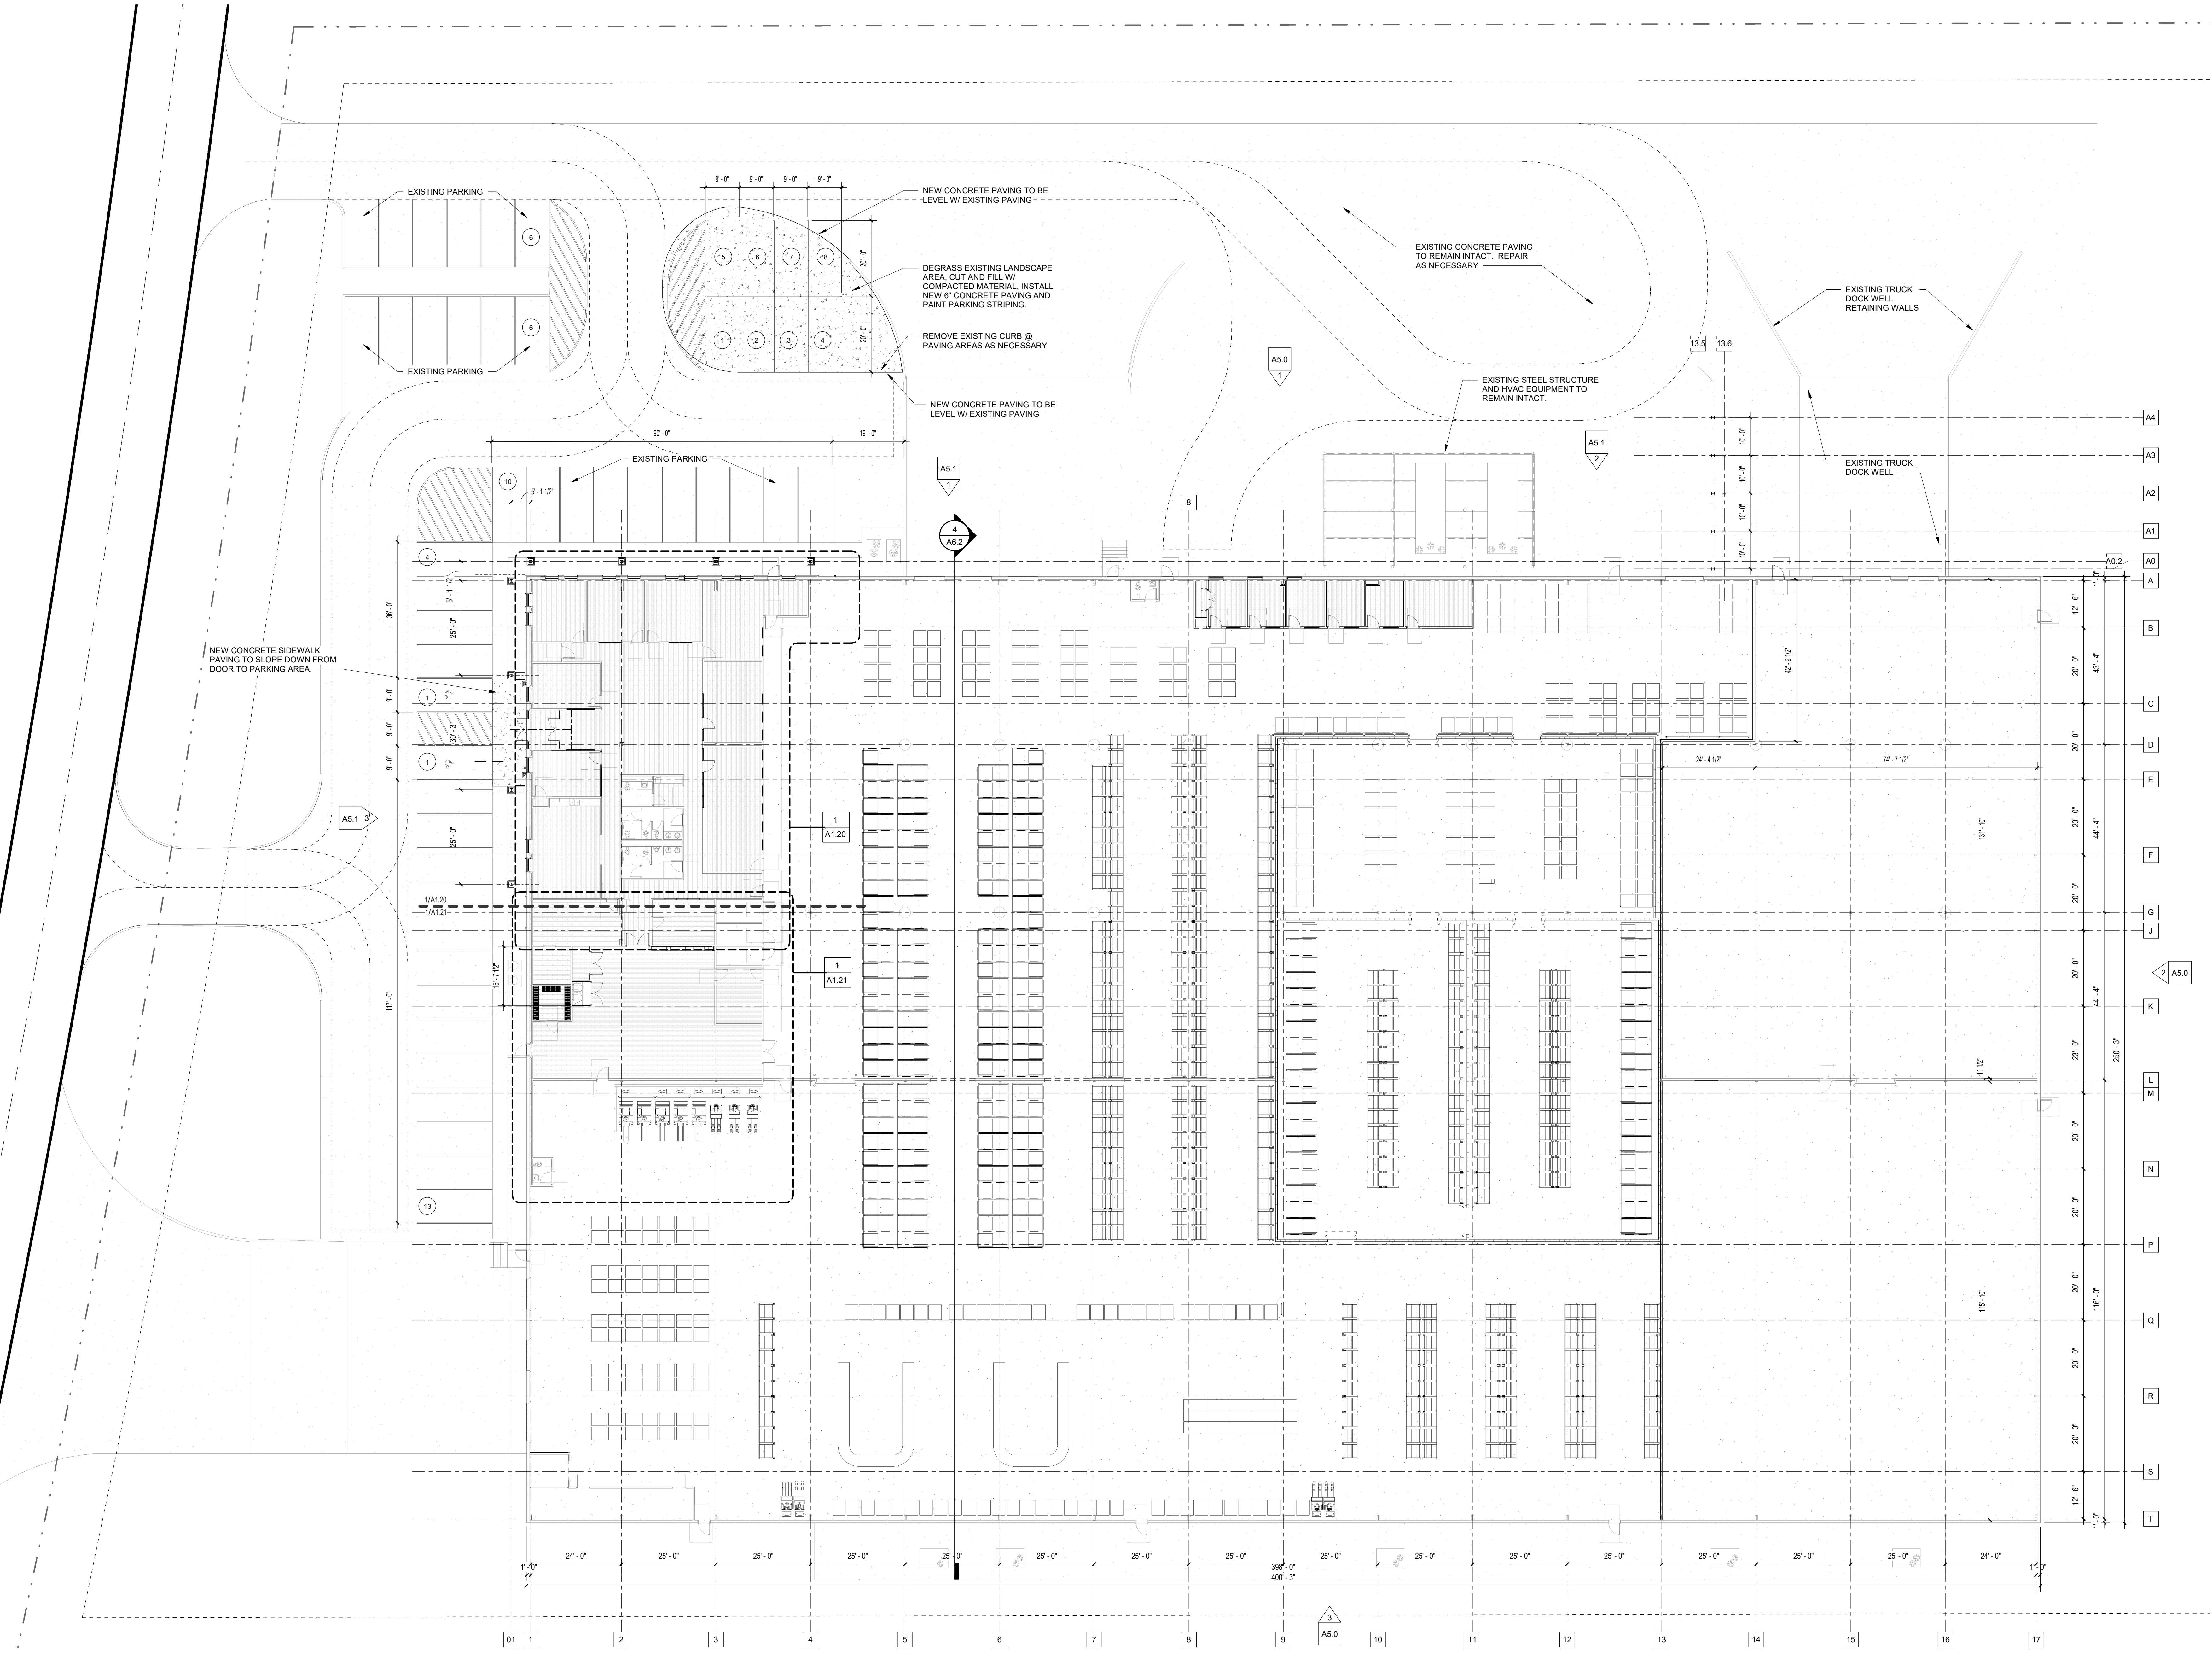


Autodesk Docs://Food Bank of NELA/Food Bank - NELA - West Monroe Bldg - LEPatrickA1.vit

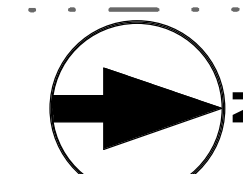


1 OVERALL FLOOR PLAN
 A1.2 1/16" = 1'-0"

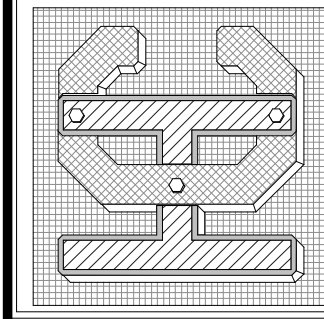

Lonnie E. Patrick is a Registered Professional Engineer in the State of Louisiana. He is also a Registered Professional Architect in the State of Louisiana. He has been practicing in the field of architecture and engineering since 1985.

BUILDING RENOVATIONS for
FOOD BANK of NELA
WEST MONROE, LOUISIANA

PROJECT NO. *****

REVISIONS

Issue Date

OVERALL FLOOR PLAN

SHEET NO. **A1.2**

FIRST LISTING THE EXPRESS WRITTEN PERMISSION AND CONSENT OF LONNIE E. PATRICK, ARCHITECT, INC. IS HEREBY ASSIGNED TO ANY PARTY WITHOUT FURTHER WRITTEN PERMISSION AND CONSENT.