


Z:\2024\24-1096\CIVIL\CAD\CONCEPTUAL\24-1096 P-1 CONCEPTUAL SITE PLANDWG

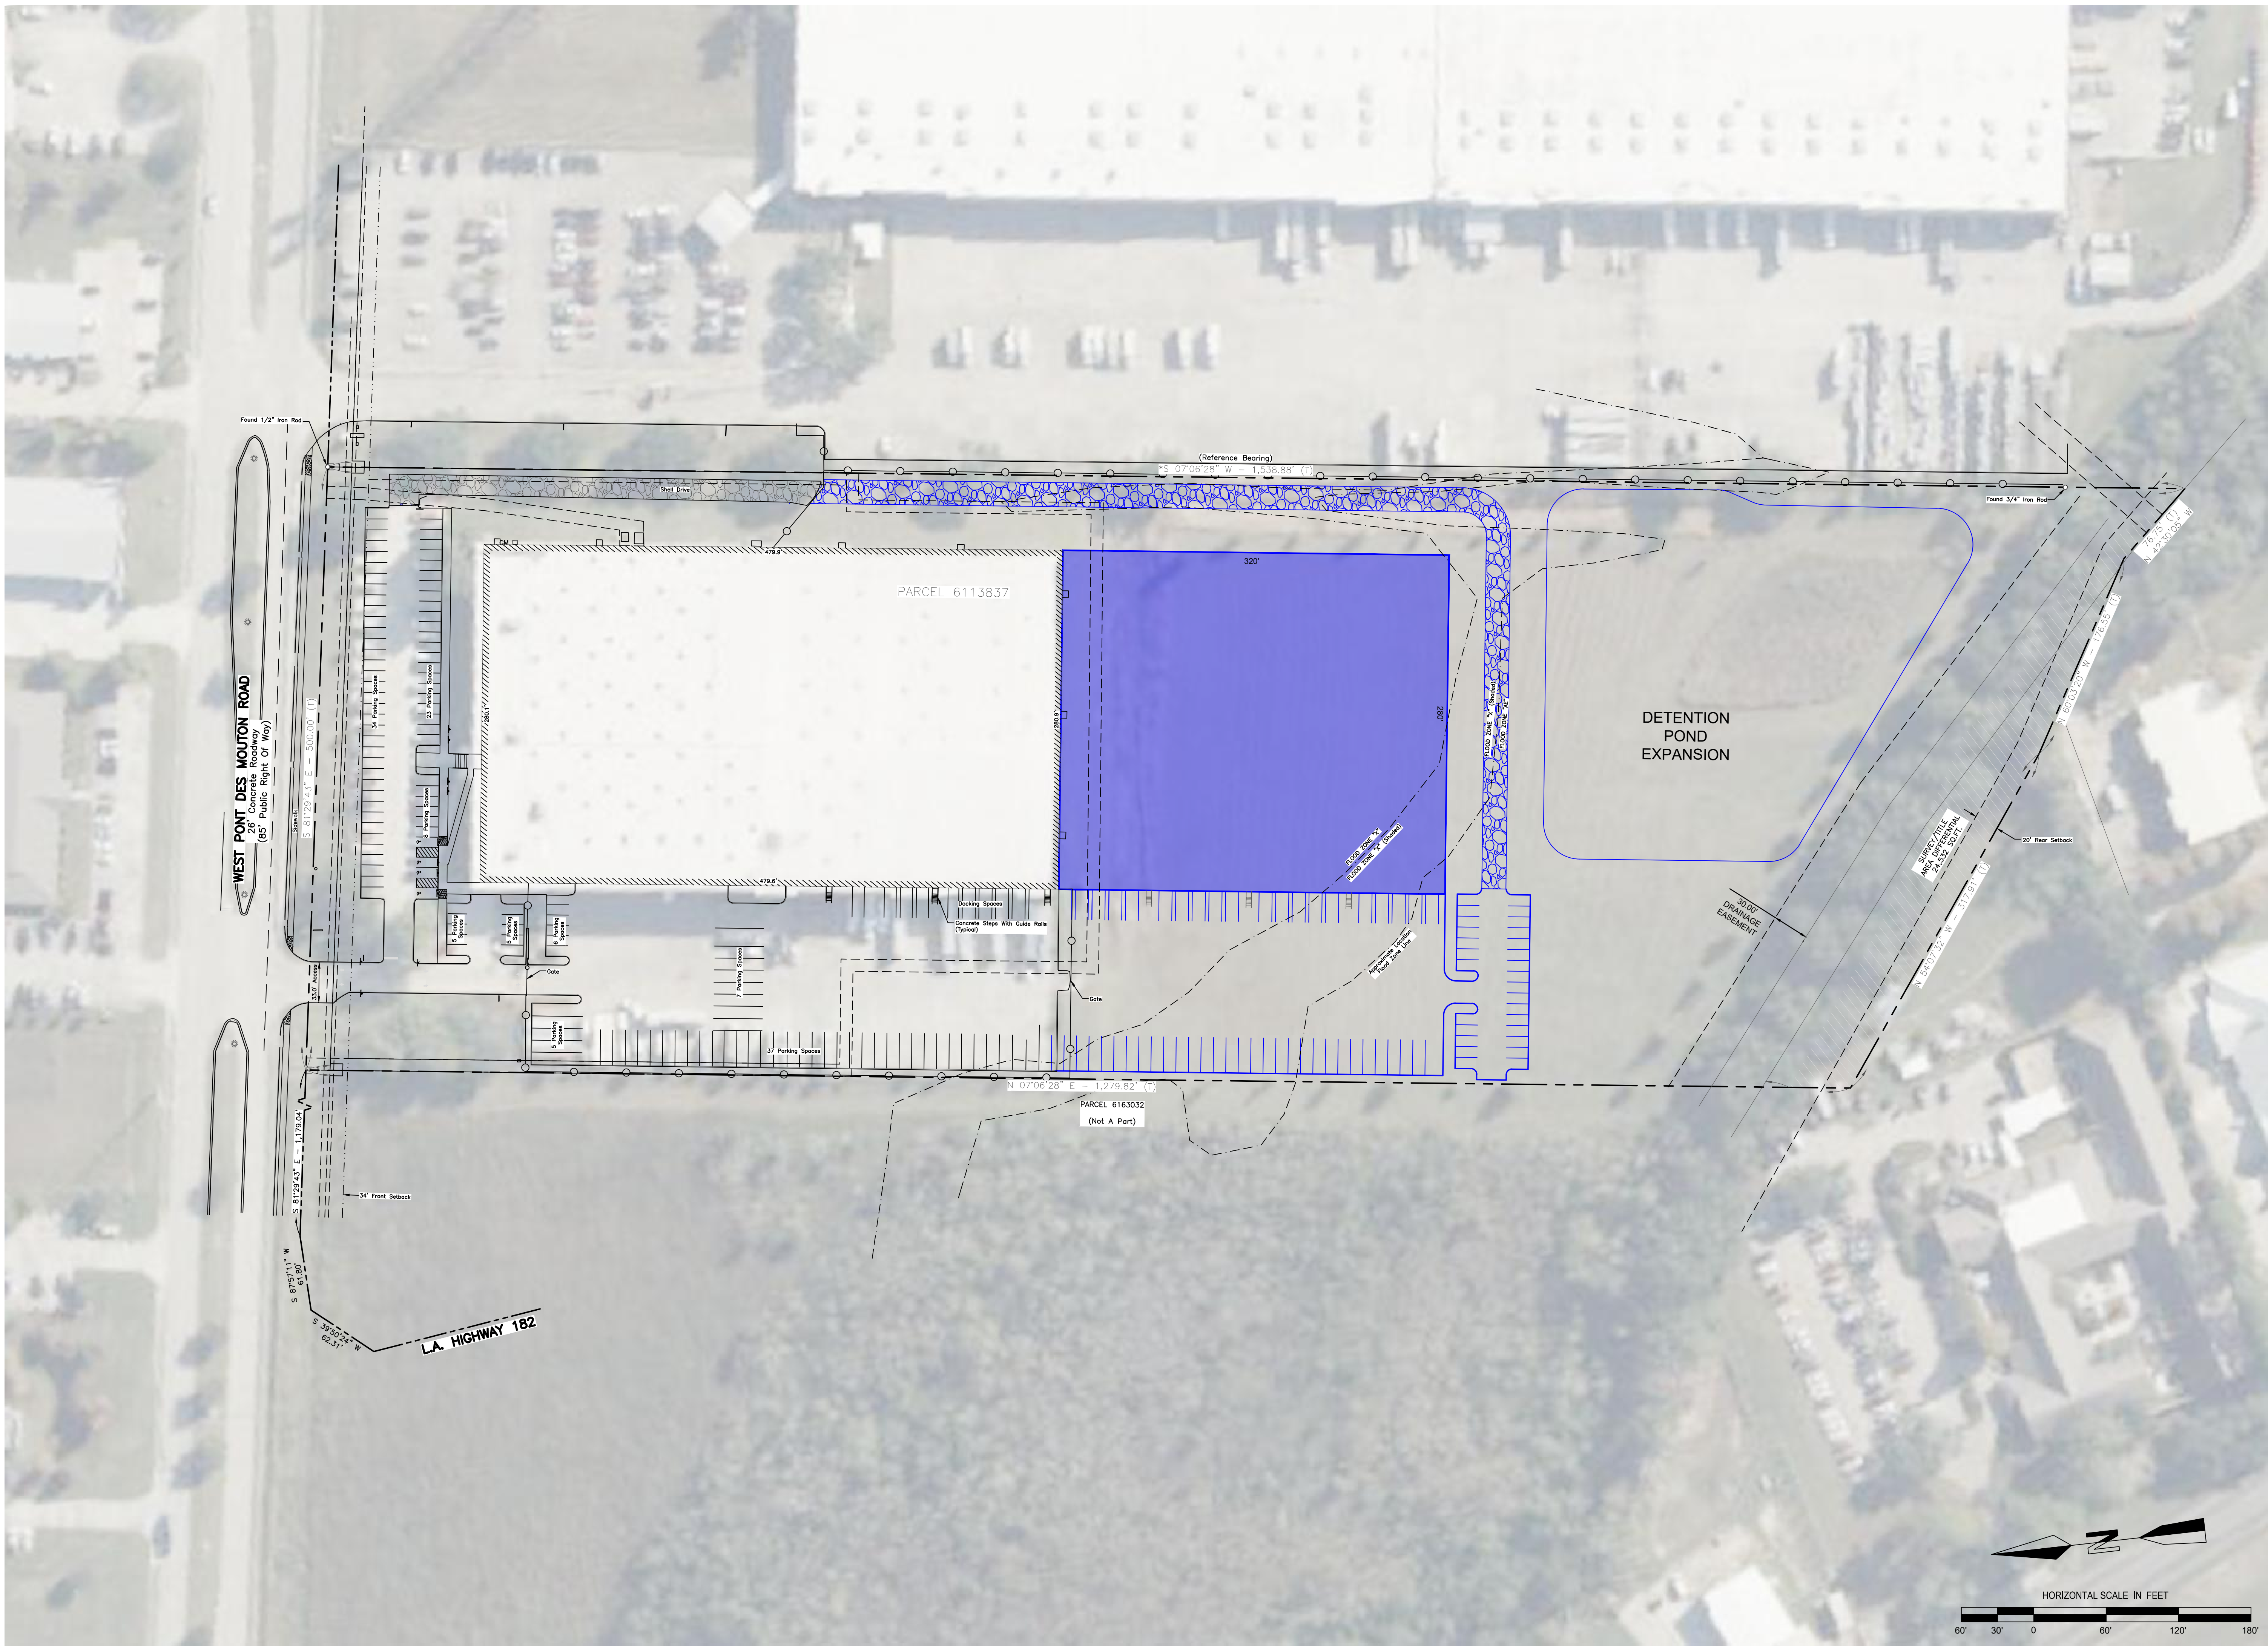

LAFAYETTE INDUSTRIAL BUILDING
939 W PONT DES MOUTON RD
LAFAYETTE, LA 70507
STIRLING LAFAYETTE INDUSTRIAL, LLC

DDG
16564 E. BREWSTER ROAD | SUITE 101
COVINGTON, LA 70433
985.249.6180

**PRELIMINARY NOT
FOR
CONSTRUCTION**

PROJECT NO. 24-1096

CONCEPTUAL
02/28/2024

CHECKED DGS
DRAWN BY ZPP

SHEET

P-1