


·HALF FLOOR PLAN·

Scale 1/32"=1'-0"

·HALF ROOF PLAN·


Note: for all columns, beams, pilasters & joists, see structural drawings.

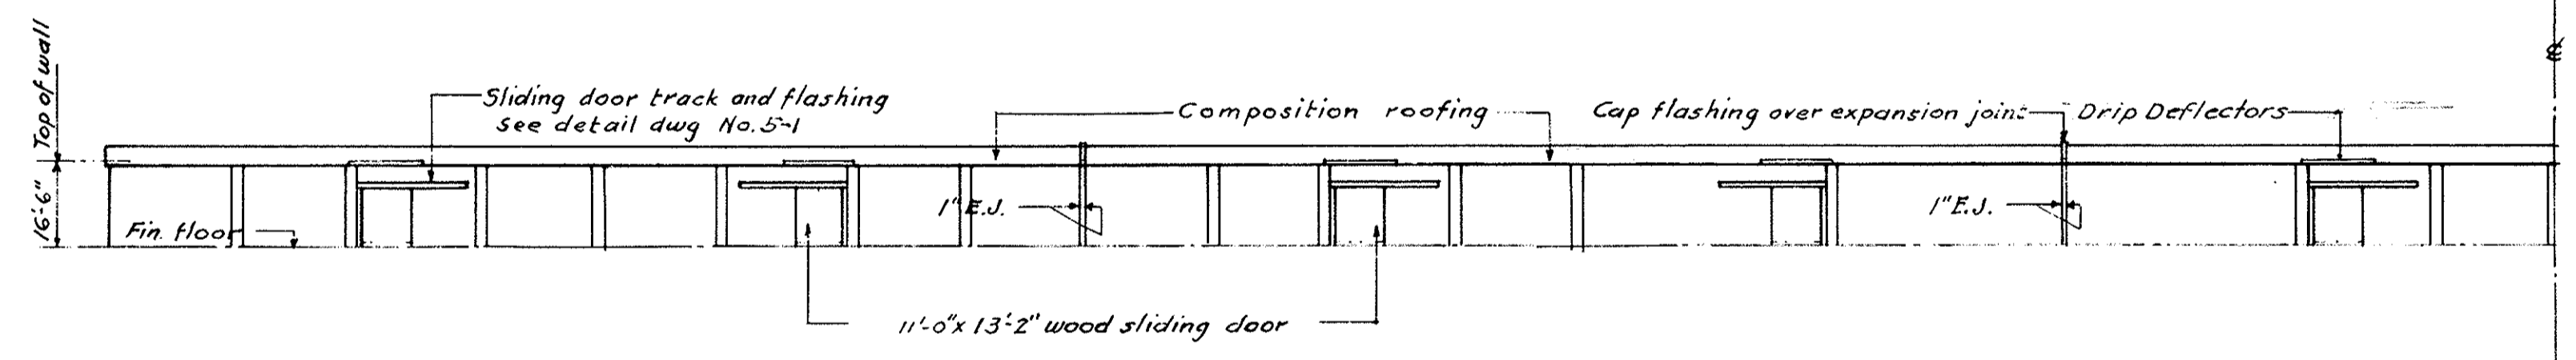

·HALF LONGITUDINAL ELEVATION·

Scale 1/32"=1'-0"

Note: symmetrical about center line

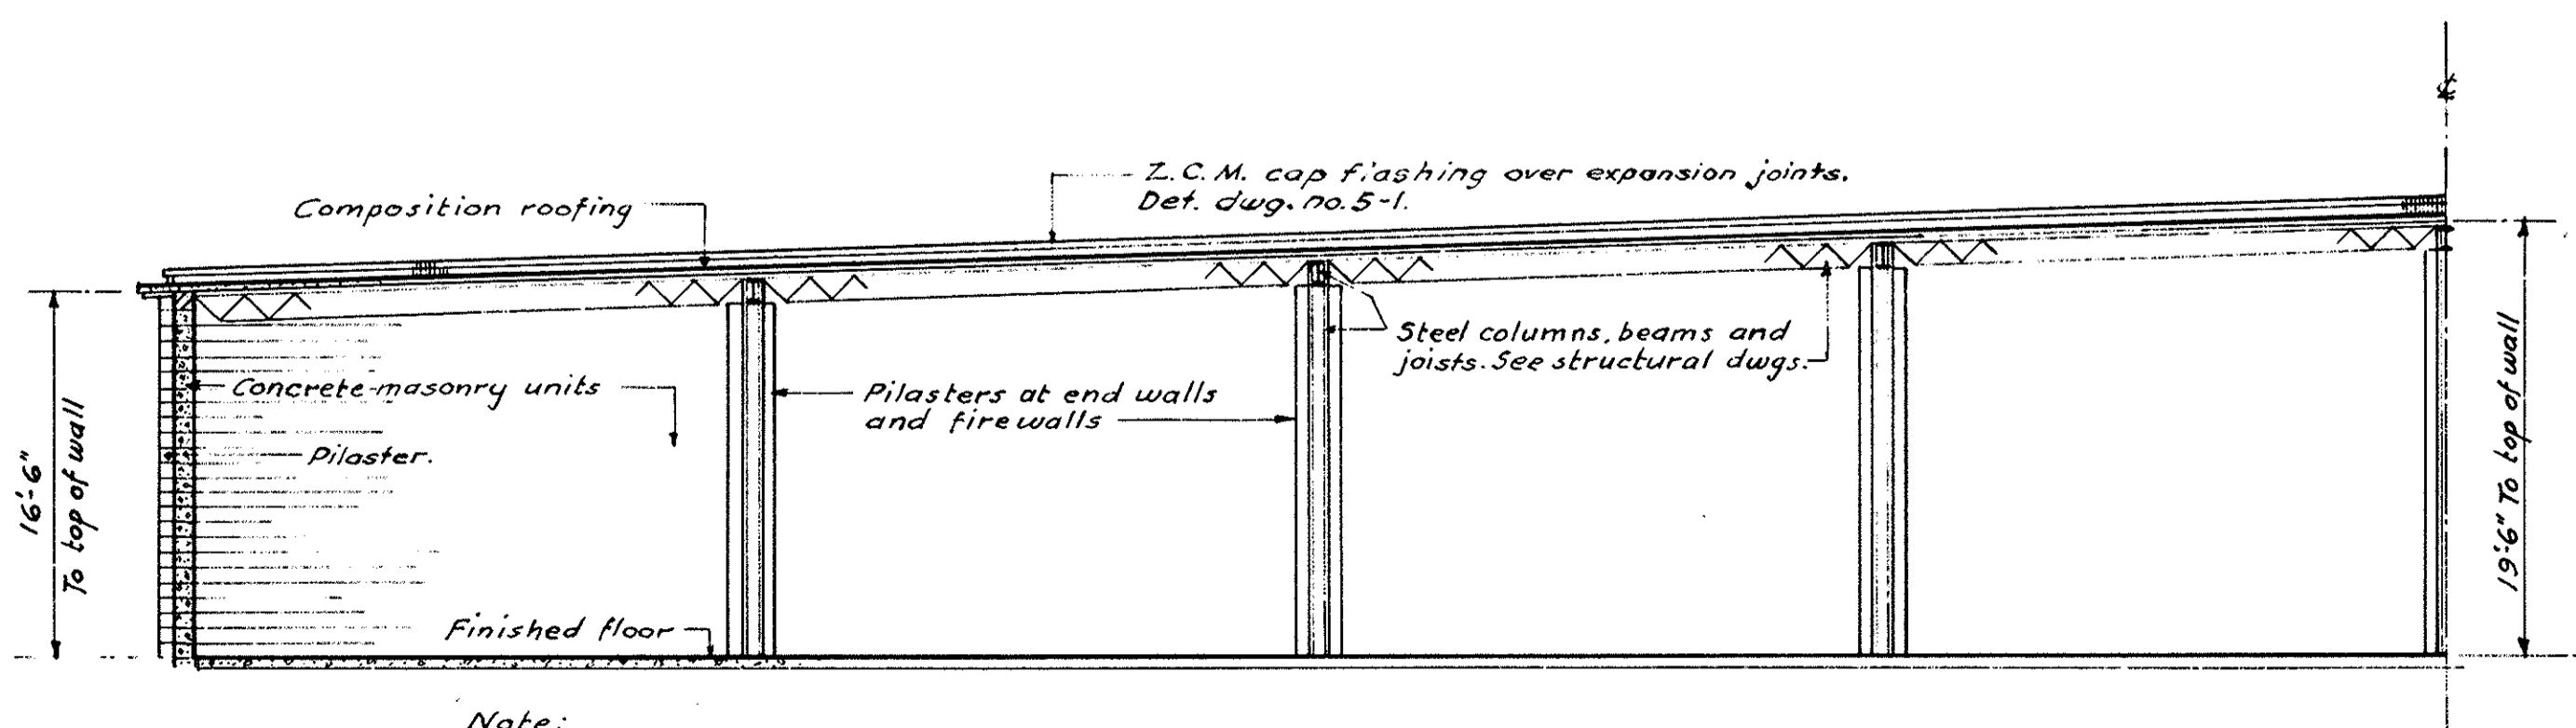


·TYPICAL TRANSVERSE SECTION·

Scale 1/8"=1'-0"

Note: symmetrical about center line.

Note: See structural drawings for all steel and footing dimensions.

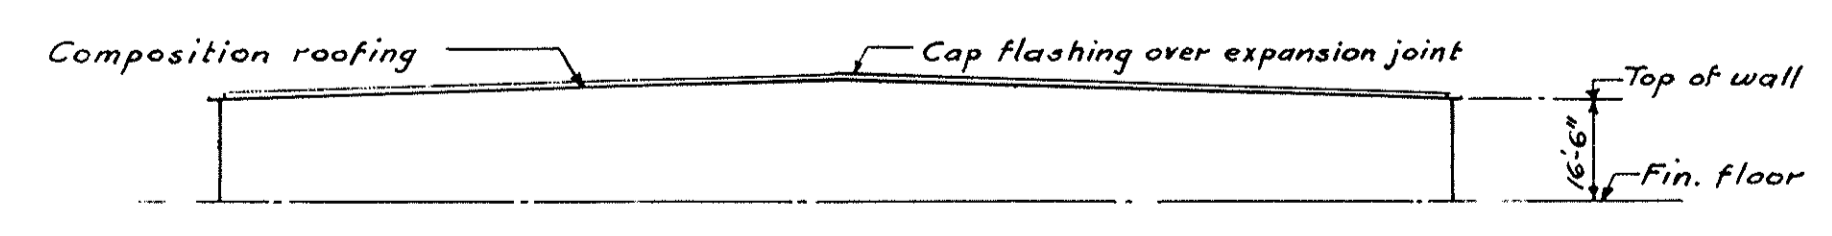

·END ELEVATION·

Scale 1/32"=1'-0"

Note: For details & location of control joints, see structural drawings.

PROJECT	E.P.S.-GSA WAREHOUSE 1&2		
LOCATION	HARAHAN, LOUISIANA		
STREET	FIFTH STREET		
PROJ. NO.	16-063	FILE NO.	
DRAWN BY	MILLER	CHECKED BY	
DRAWING TITLE	PLANS & ELEVATIONS WAREHOUSES NO.1 & NO.2 ARCHITECTURAL		
DRAWING NO.	3-1		