

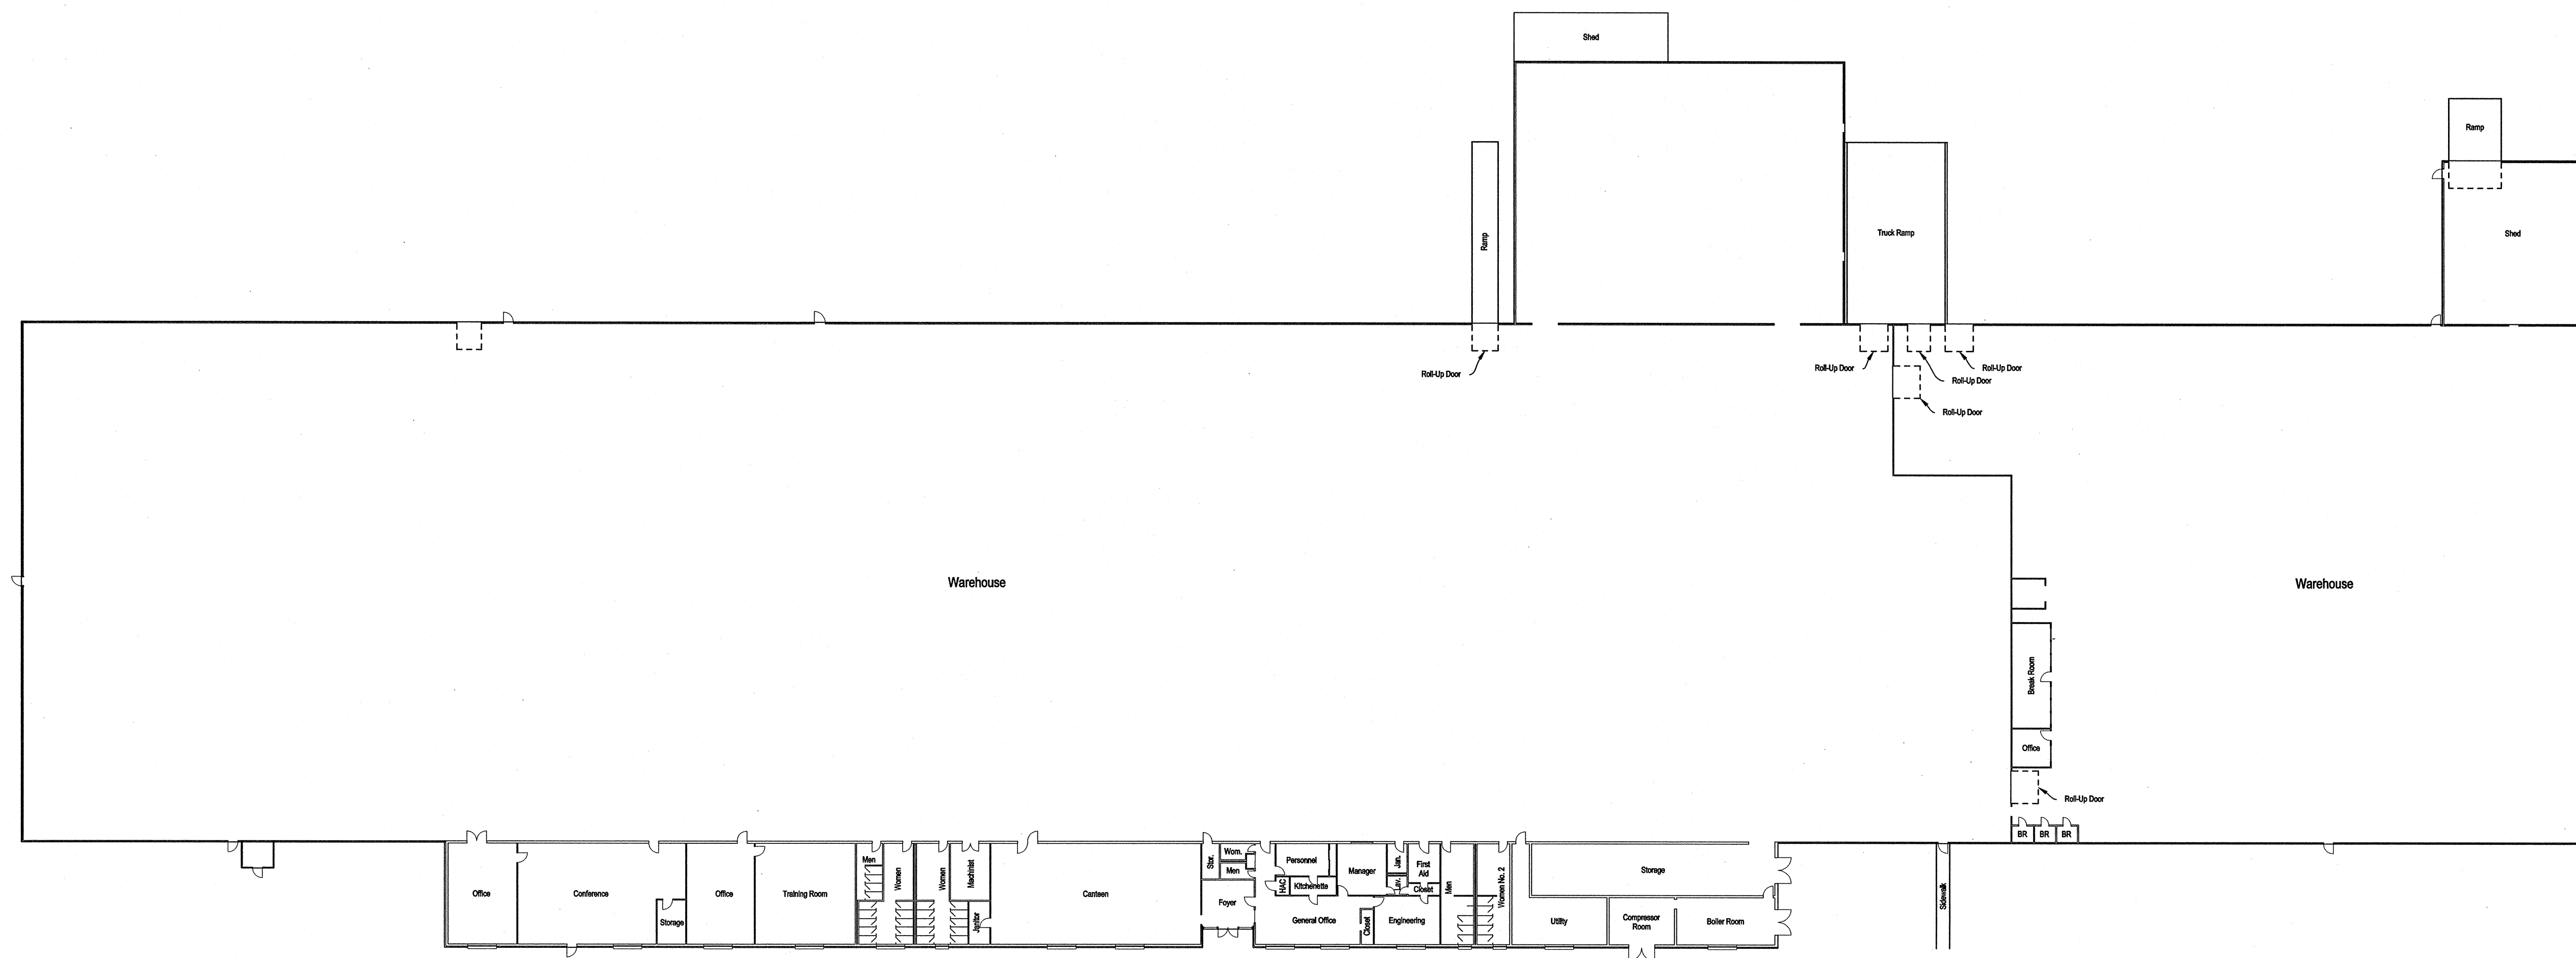


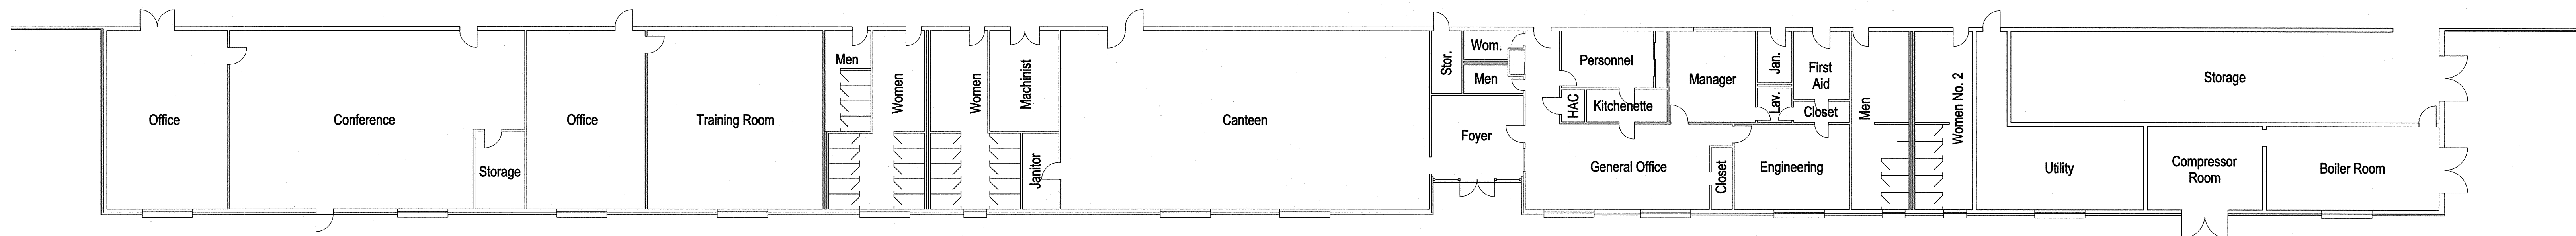

OVERALL FLOOR PLAN

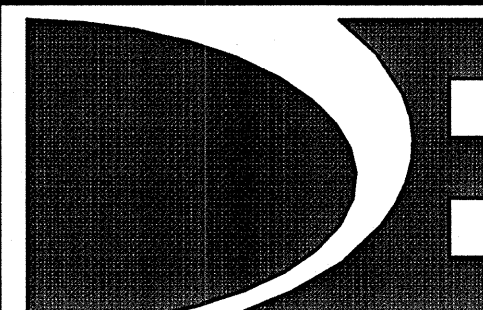

ENLARGED OFFICE AREA FLOOR PLAN

						DESIGNED BY: CWP		DENMON ENGINEERING Engineers and Surveyors P.O. Box 8460 Monroe, LA 71211-8460 Phone: 318-388-1422 FAX: 318-361-5036	CITY OF BASTROP MOREHOUSE PARISH, LOUISIANA MOREHOUSE GARMENT FACTORY	EXISTING FLOOR PLAN		PROJECT NO. MOREHOUSE
						DRAWN BY: JC						FILE NAME: SITE-01
						CHECKED BY: CWP						SHEET NO.
						SCALE: 1" = 30'						1
REV. NO.	DATE	DRWN	CHKD		REMARKS	DATE: JANUARY, 2008						