


Exhibit 7 - Existing Roadway Map - Technology and Business Park

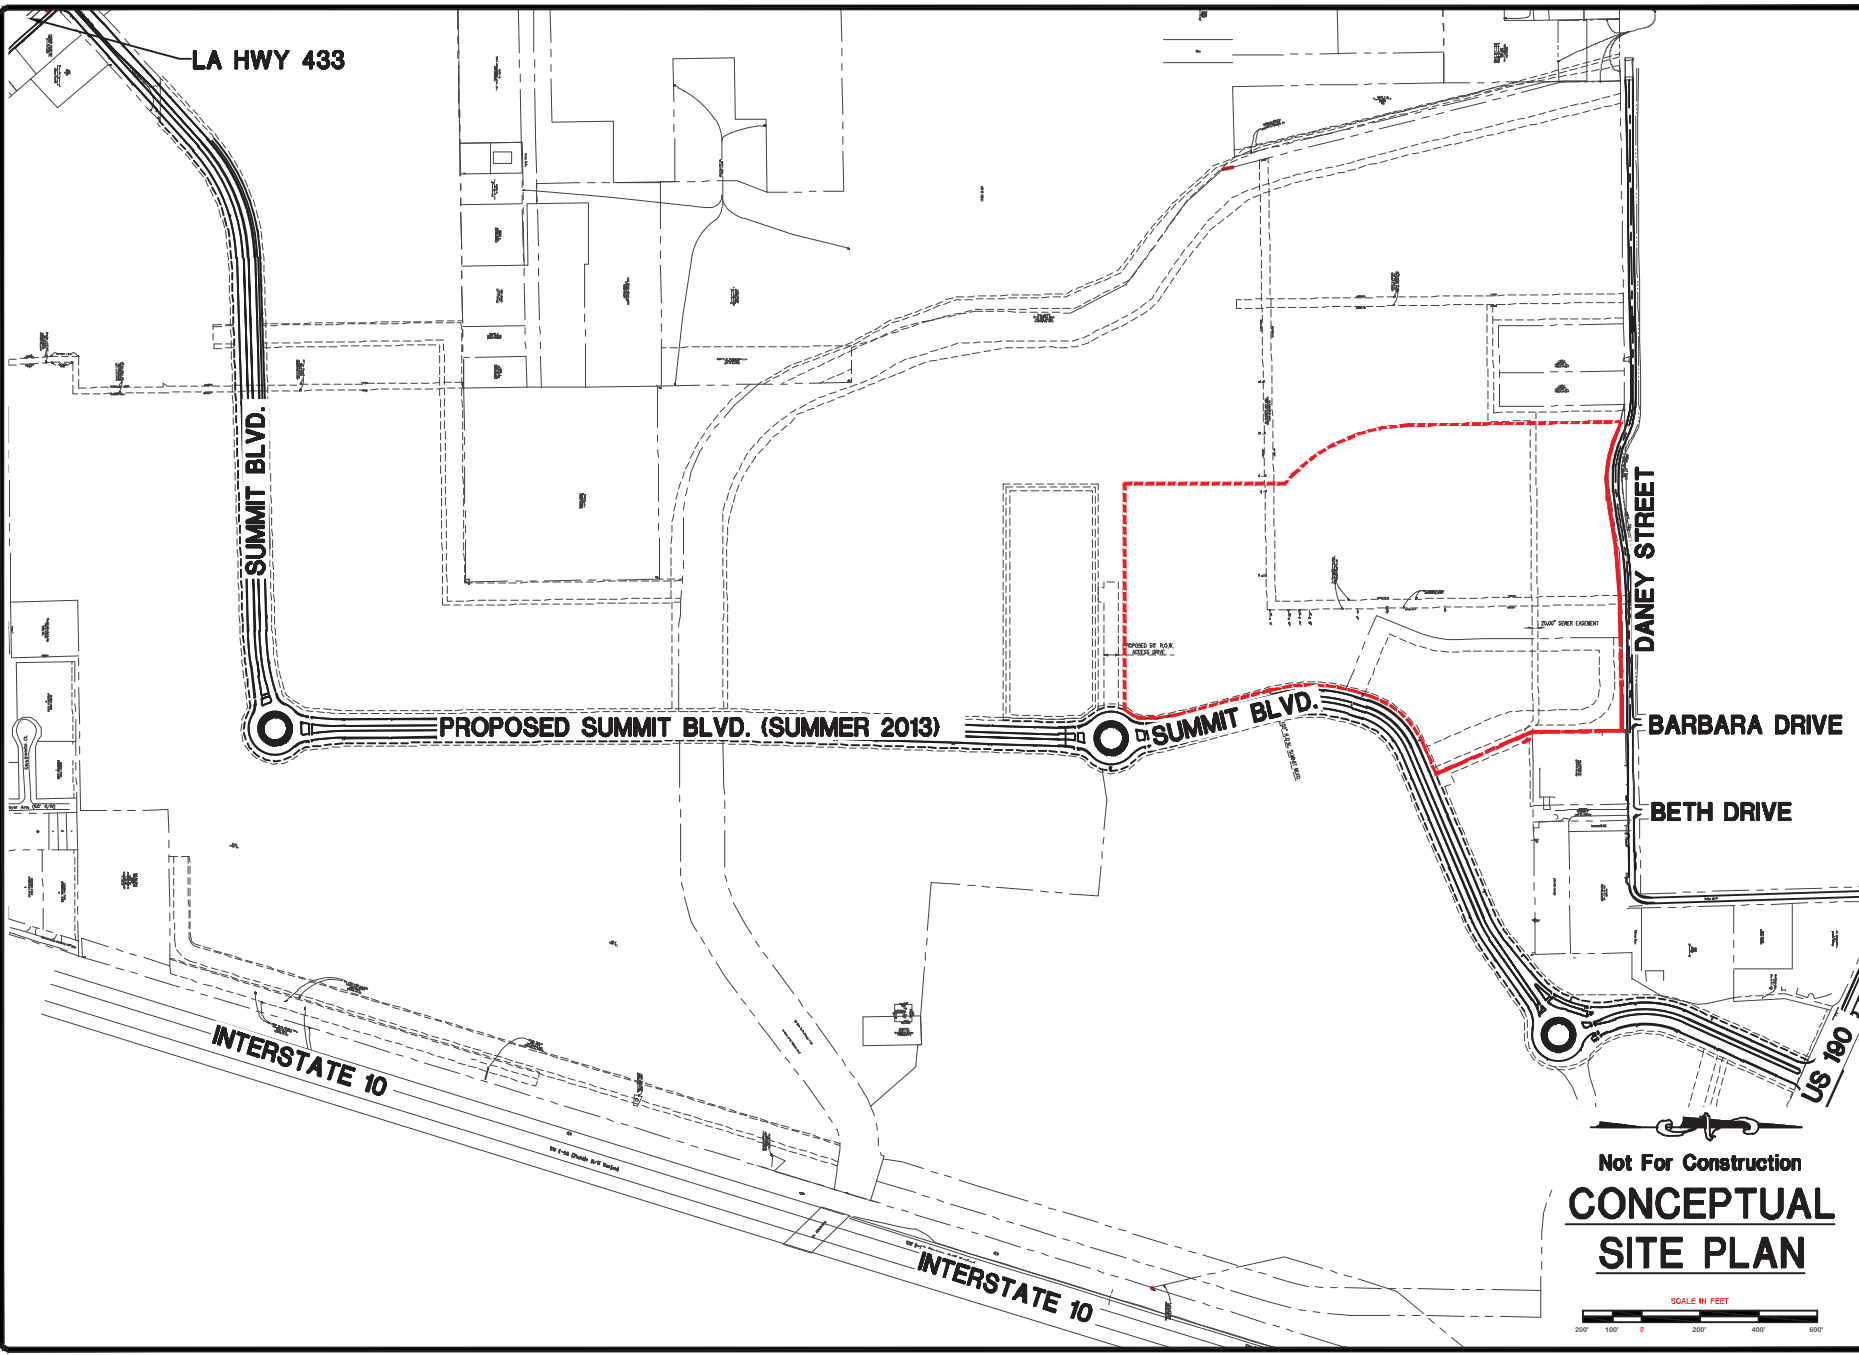

REVISION	BY

DDG DUPLANTIS DESIGN GROUP PC
 Respect • Integrity • Client Satisfaction • Excellence
 Mechanical • Electrical • Plumbing • Fire Protection • Energy Conservation
 Civil Engineering • Site Development • Land Planning • Site Work • Architecture
 11000 Lakeshore Drive, Suite 1000 • Dallas, Texas 75243
 Phone: 972.422.2222

DATE	BY

**EXISTING ROADWAYS FOR 85 ACRE
 TECHNOLOGY AND BUSINESS PARK
 SUDDELL, LOUISIANA
 ST. TAMMANY PARISH
 FOR ROBERT LEVIS DEVELOPMENT
 SUDDELL, LOUISIANA**

DESIGN BY: DDG
 DATE: 08/11/11
 DRAWN FOR: ROBERT LEVIS DEVELOPMENT
 PROJECT NO.: 11-0001
 SHEET NO.: 01
EX. 7

Not For Construction
**CONCEPTUAL
 SITE PLAN**

SCALE IN FEET
 0 100 200 400 600