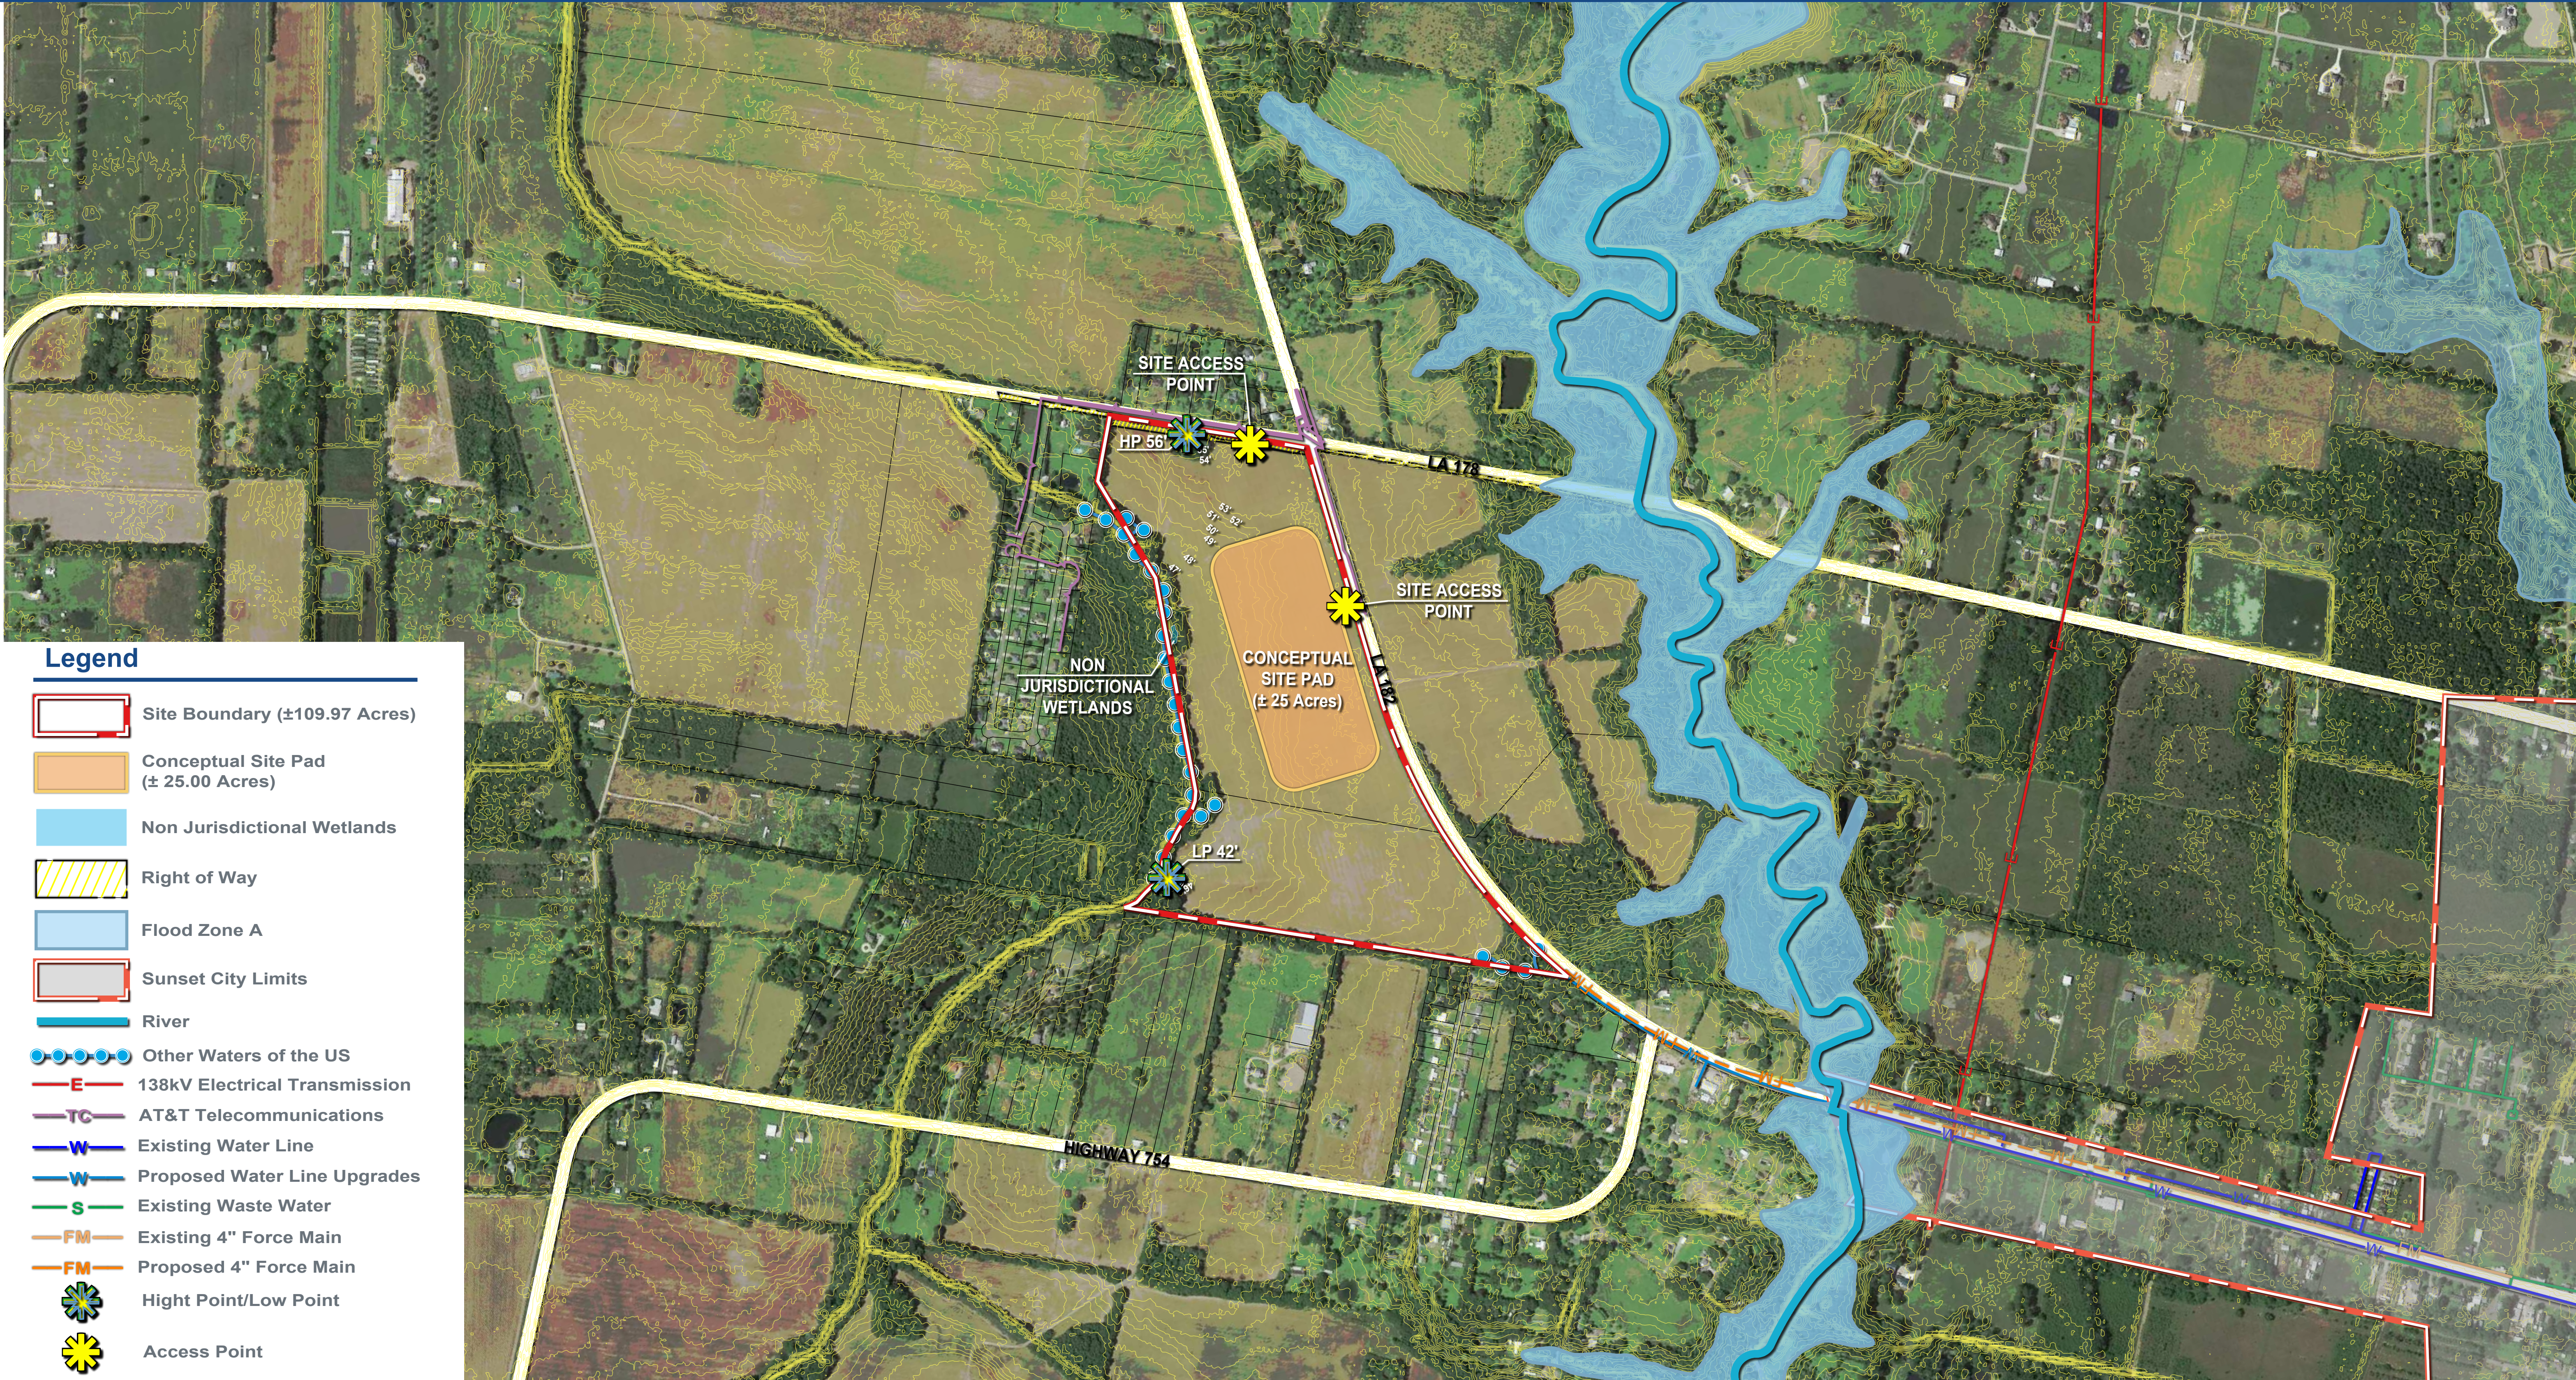



















Exhibit II. Daly Farms Site Executive Summary & Developable Area






Legend

-  Site Boundary (±109.97 Acres)
-  Conceptual Site Pad (± 25.00 Acres)
-  Non Jurisdictional Wetlands
-  Right of Way
-  Flood Zone A
-  Sunset City Limits
-  River
-  Other Waters of the US
-  138kV Electrical Transmission
-  AT&T Telecommunications
-  Existing Water Line
-  Proposed Water Line Upgrades
-  Existing Waste Water
-  Existing 4" Force Main
-  Proposed 4" Force Main
-  Hight Point/Low Point
-  Access Point

Daly Farms
Existing Conditions Map
 St. Landry Parish, LA
 October 2020

NOTE:
 SITE PLAN IS CONCEPTUAL ONLY AND IS SUBJECT TO CHANGE BASED UPON
 ENGINEERING DESIGN AND FINAL APPROVAL. THE CONCEPTUAL SITE PAD IS
 FOR PLANNING PURPOSES ONLY AND WILL HAVE TO BE APPROVED BY THE
 OWNER AND OR OPERATOR. CSRS IS NOT LIABLE FOR THE USE OR MISUSE,
 MISINTERPRETATION, OR ERRORS IN ANY CALCULATIONS DERIVED FROM
 ILLUSTRATED CONCEPTUAL SITE PLAN.

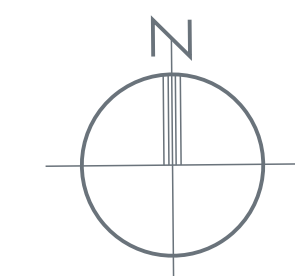

Existing Conditions Map
 SCALE: 1" = 500'
 0 500' 1000' 1500'