


EXHIBIT 26 PROPOSED NATURAL GAS SERVICE IMPROVEMENTS

LEGEND	
	PROPOSED CONNECTION POINT
	PROPOSED GAS MAIN
	EXISTING GAS MAIN

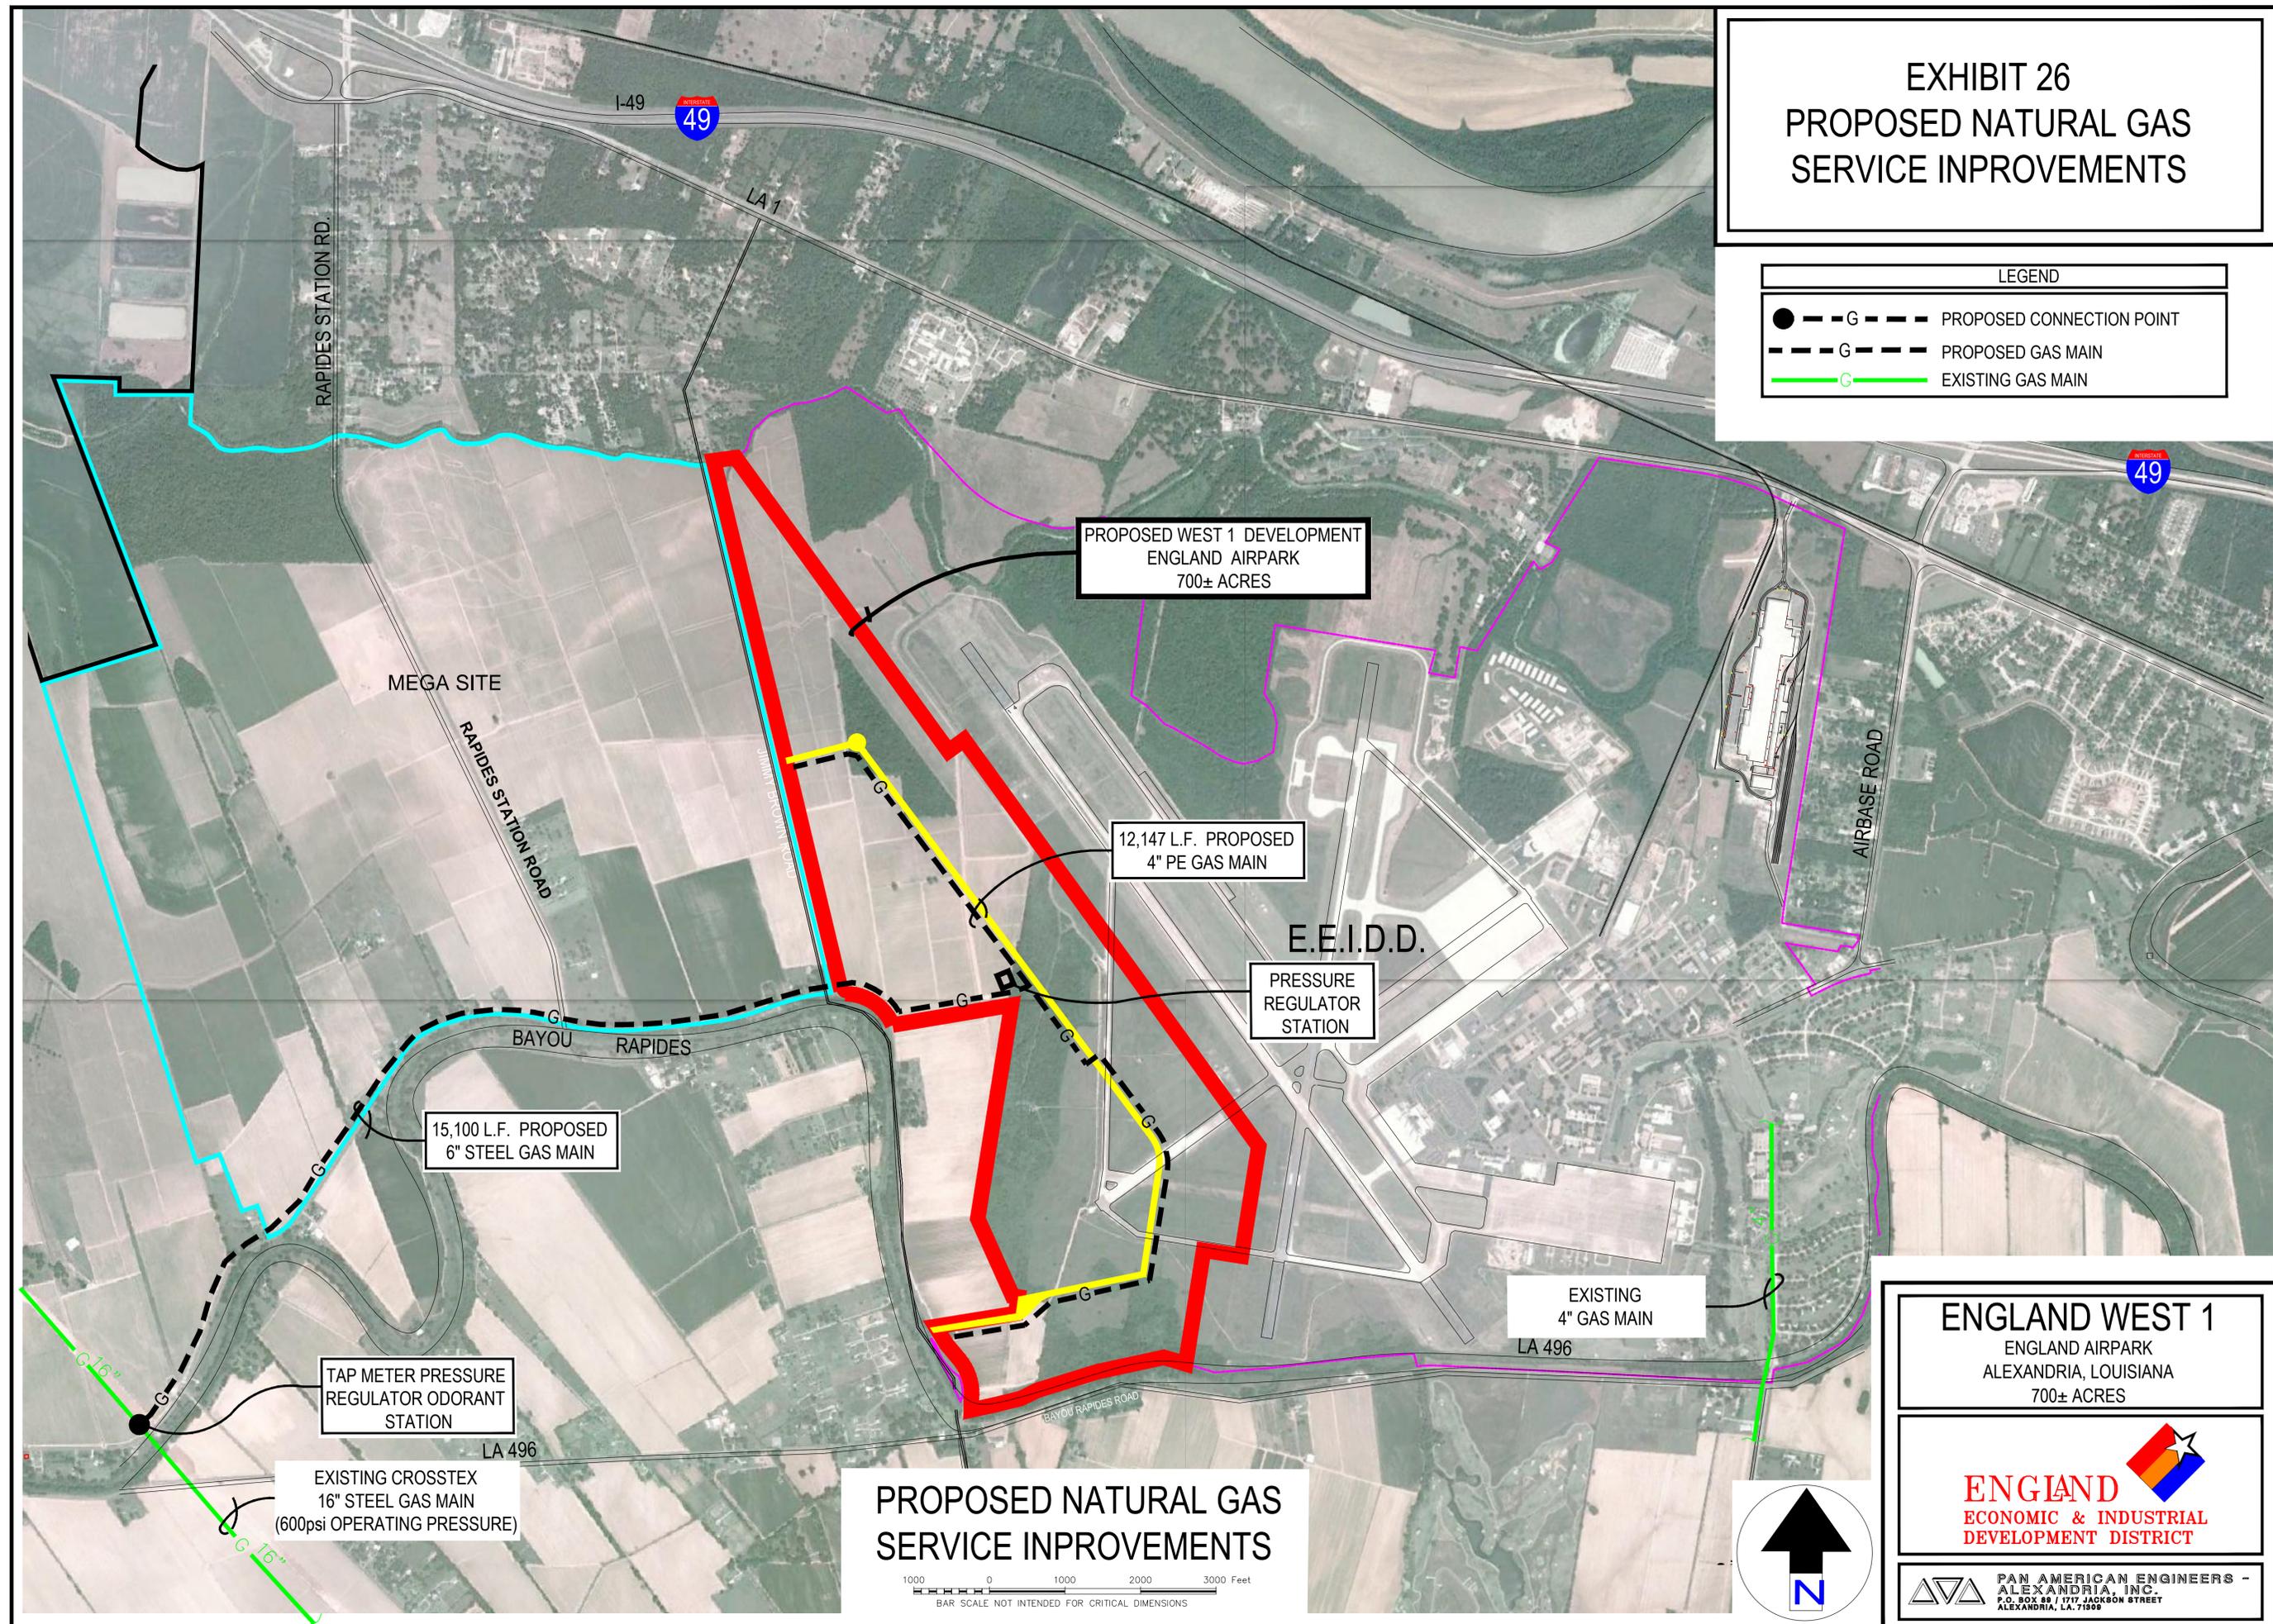

15,100 L.F. PROPOSED
6" STEEL GAS MAIN

12,147 L.F. PROPOSED
4" PE GAS MAIN



TAP METER PRESSURE
REGULATOR ODORANT
STATION

EXISTING CROSSTEX
16" STEEL GAS MAIN
(600psi OPERATING PRESSURE)

E.E.I.D.D.
PRESSURE
REGULATOR
STATION

EXISTING
4" GAS MAIN
LA 496

PROPOSED NATURAL GAS SERVICE IMPROVEMENTS

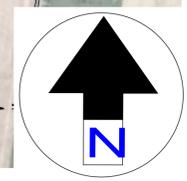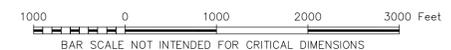

ENGLAND WEST 1
ENGLAND AIRPARK
ALEXANDRIA, LOUISIANA
700± ACRES



**PAN AMERICAN ENGINEERS -
ALEXANDRIA, INC.**
P.O. BOX 89 / 1717 JACKSON STREET
ALEXANDRIA, LA. 71309