


Exhibit J. Waterloo Site Pipeline Rights of Way Cross Section

Project:

**Barber Brothers Site
Pipeline Cross-Section
Ascension Parish, LA**

Client:

BRAC

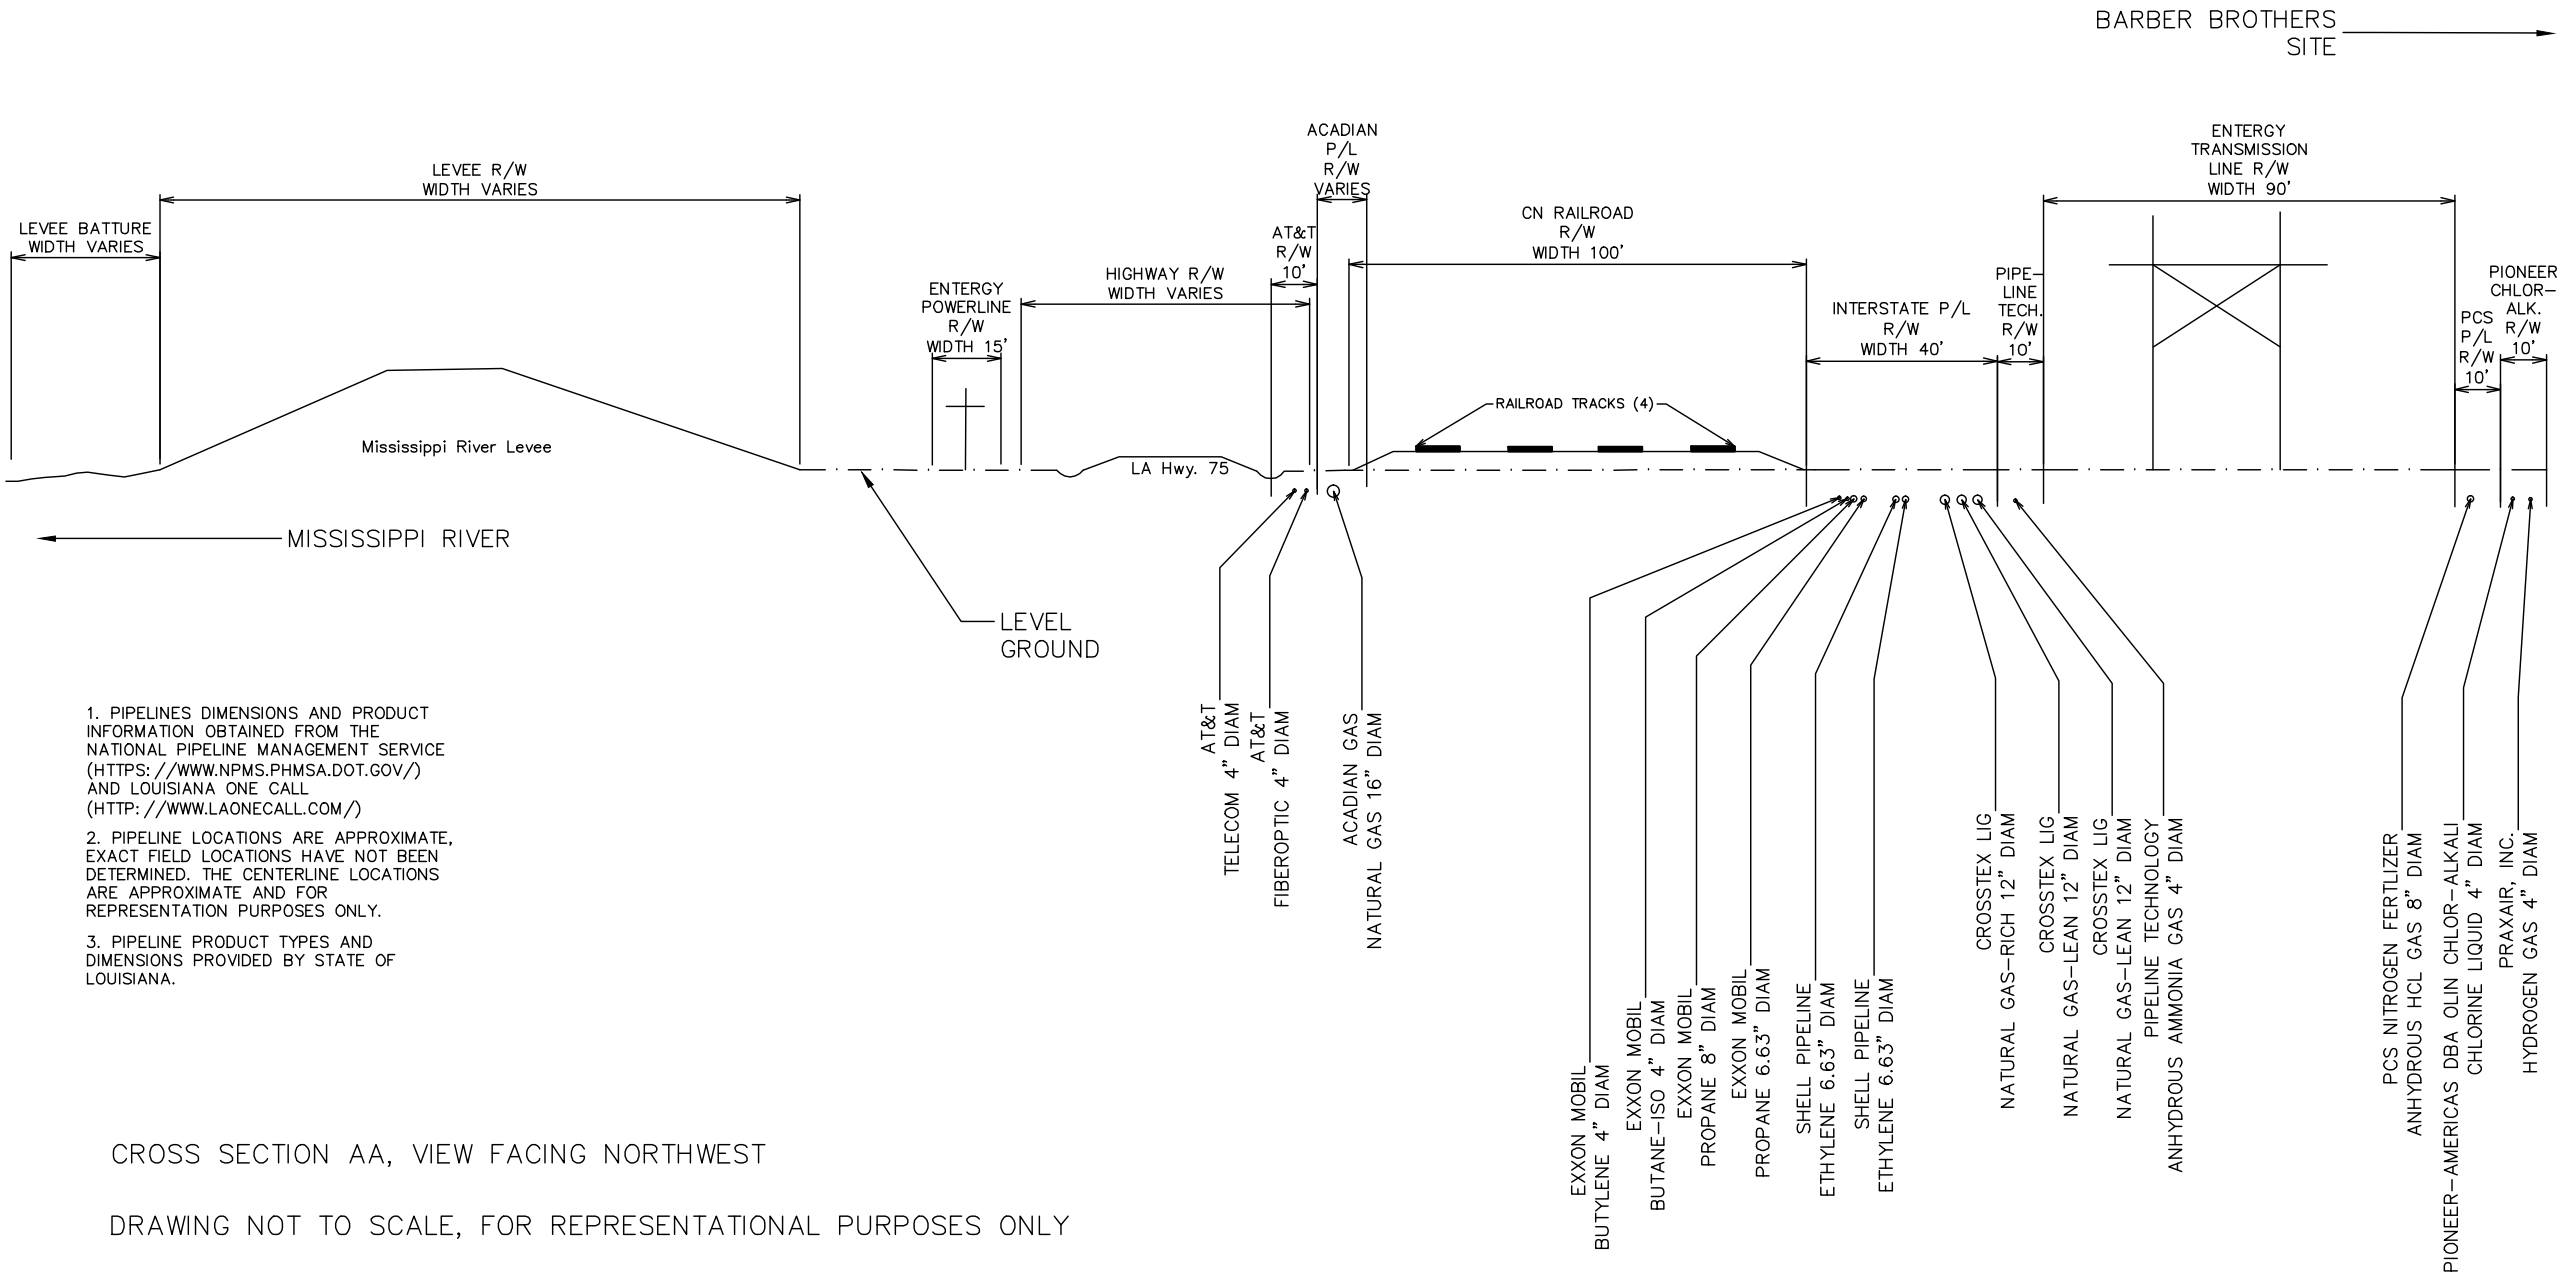

Revisions:		
#	Date	Description

Key Plan:



Sheet Title:

**Barber Brothers Site
Pipeline Commodities**

Date:	Aug 29, 2013
Project Number:	212161
Drawn By:	JES
Checked By:	TMG

Sheet: