


# EXHIBIT 30d - Sewer Infrastructure

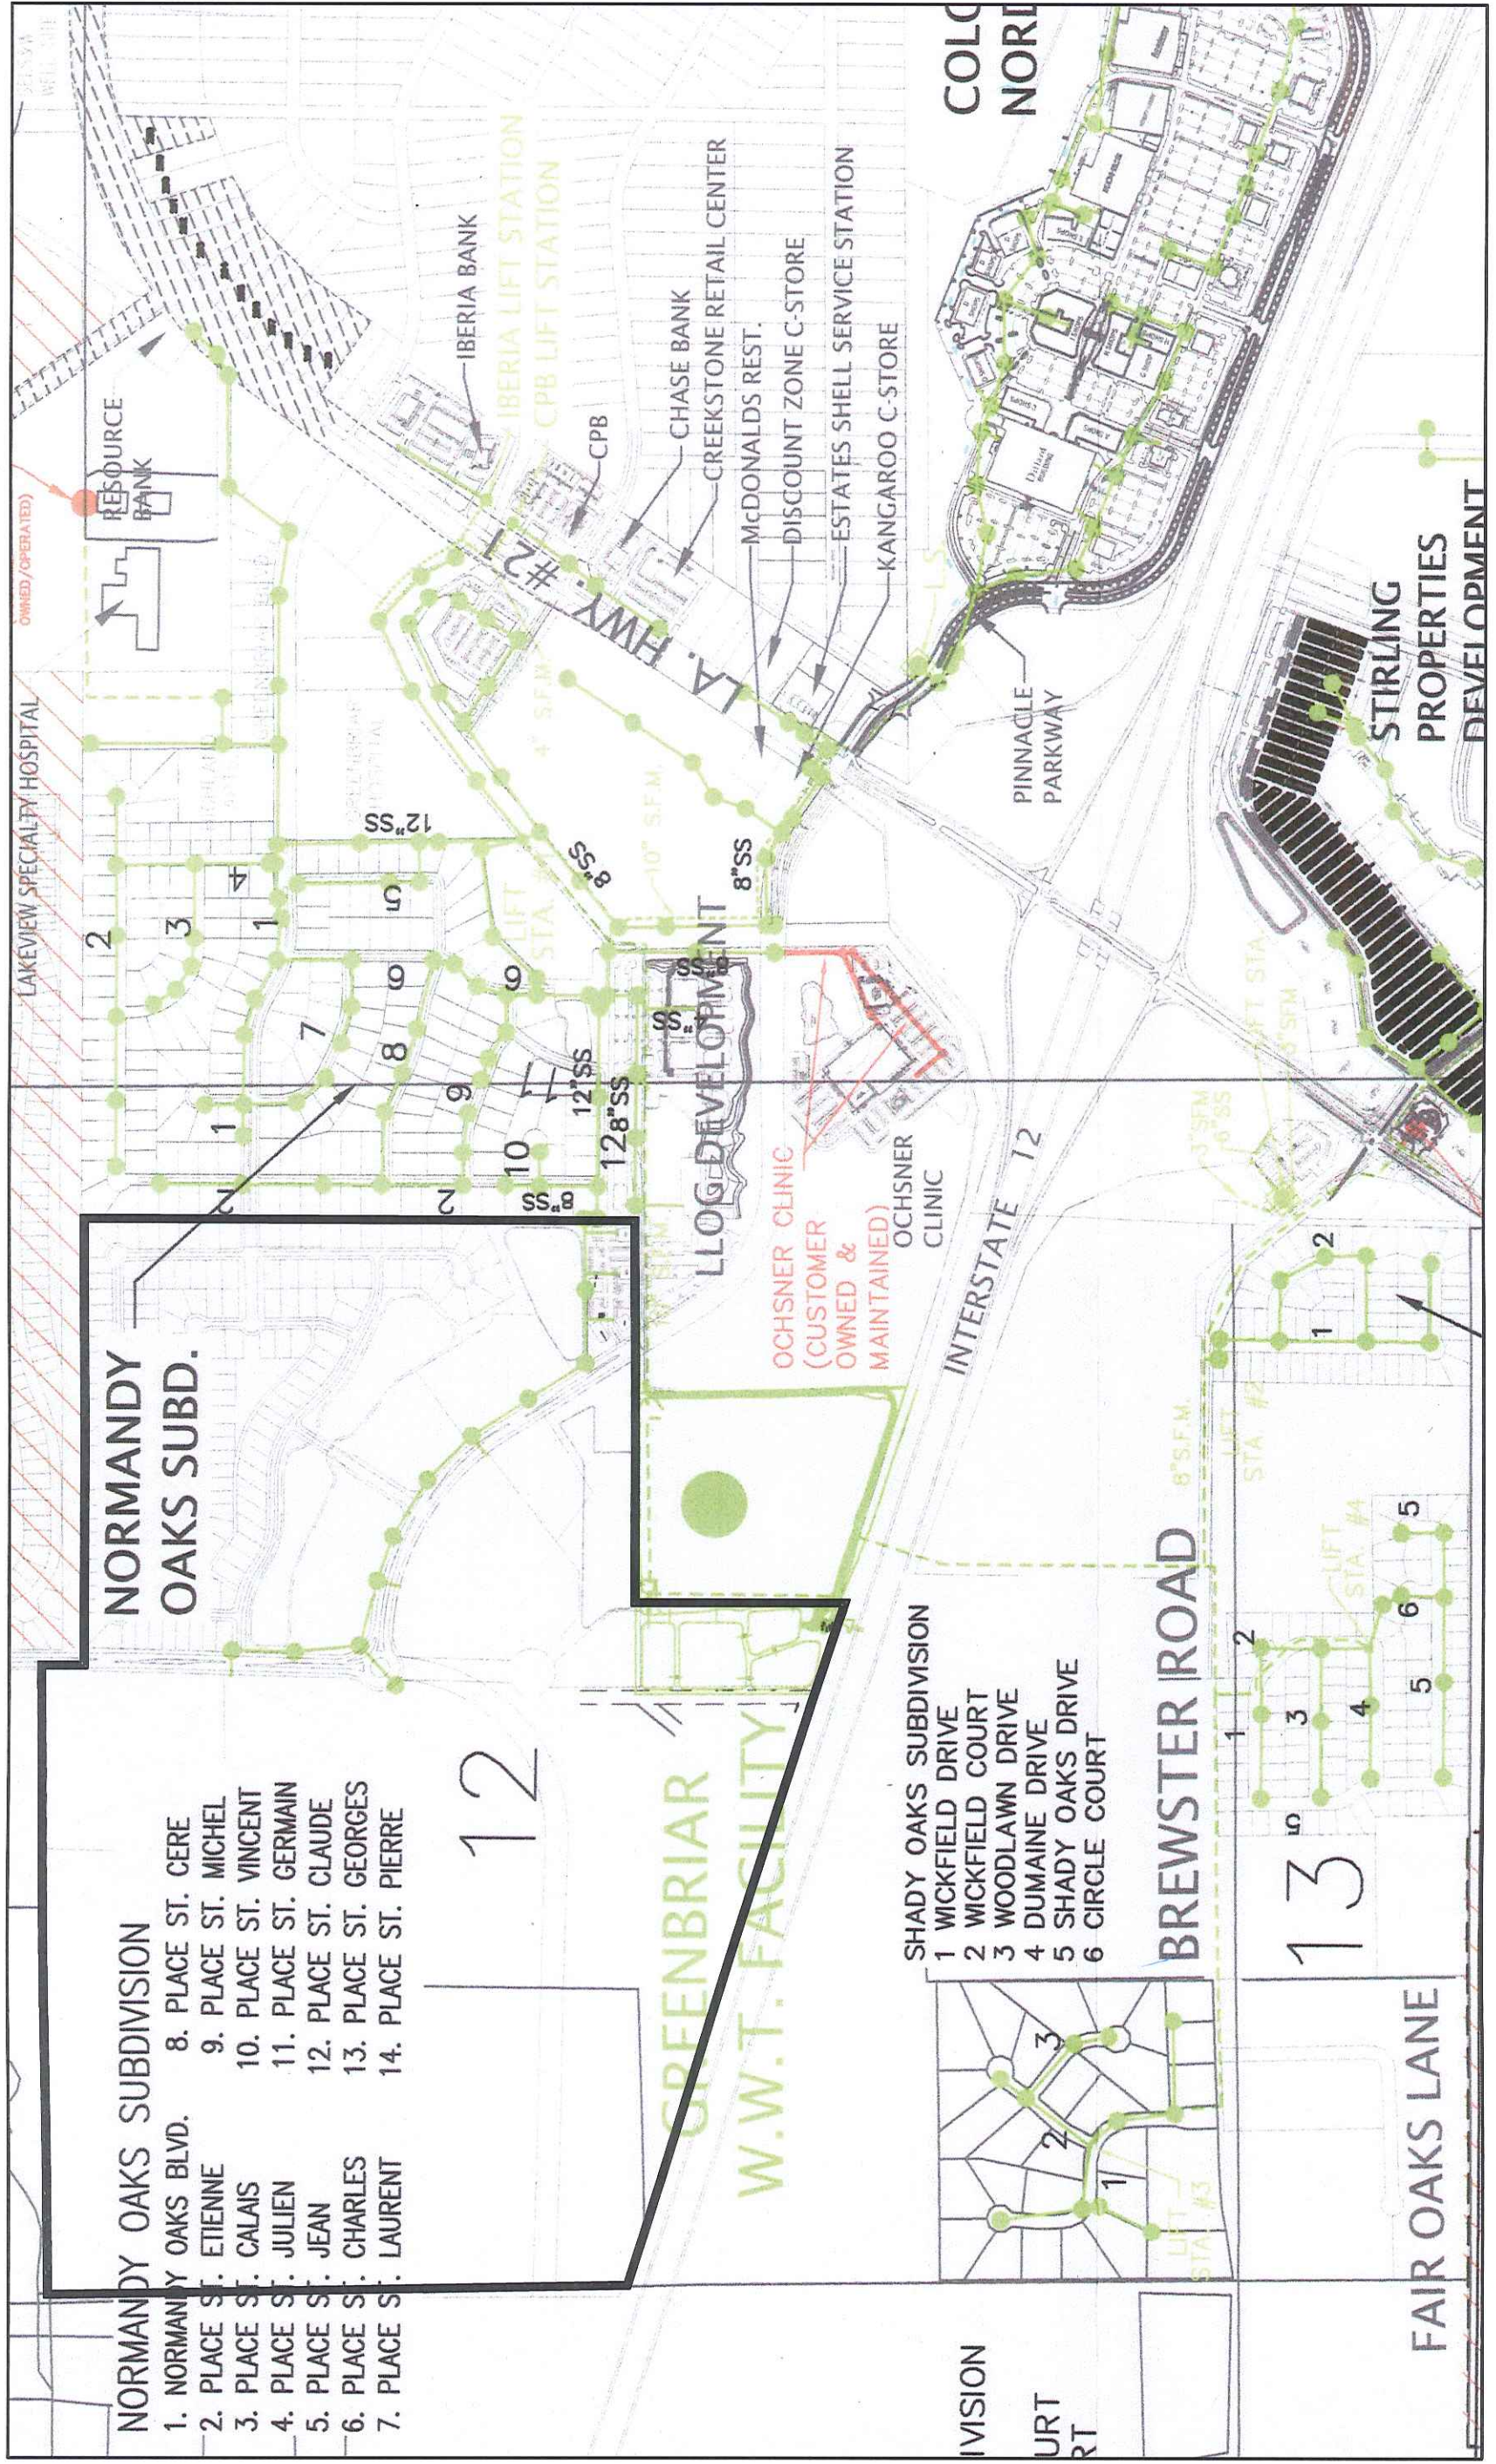

Nord du Lac