
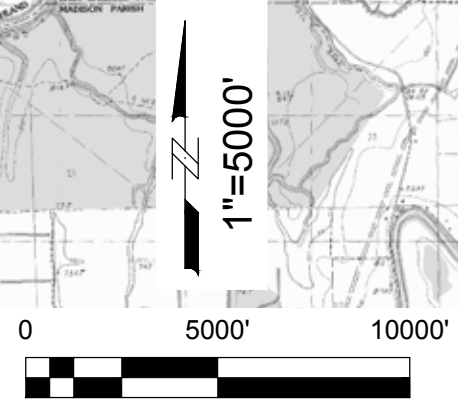


**Exhibit E –
Franklin Farm Water and
Wastewater Map**

Franklin Farm Water and Wastewater Map

- EXISTING WATER MAIN
- PROPOSED WATER MAIN
- EXISTING SEWER FORCE MAIN
- PROPOSED SEWER FORCE MAIN

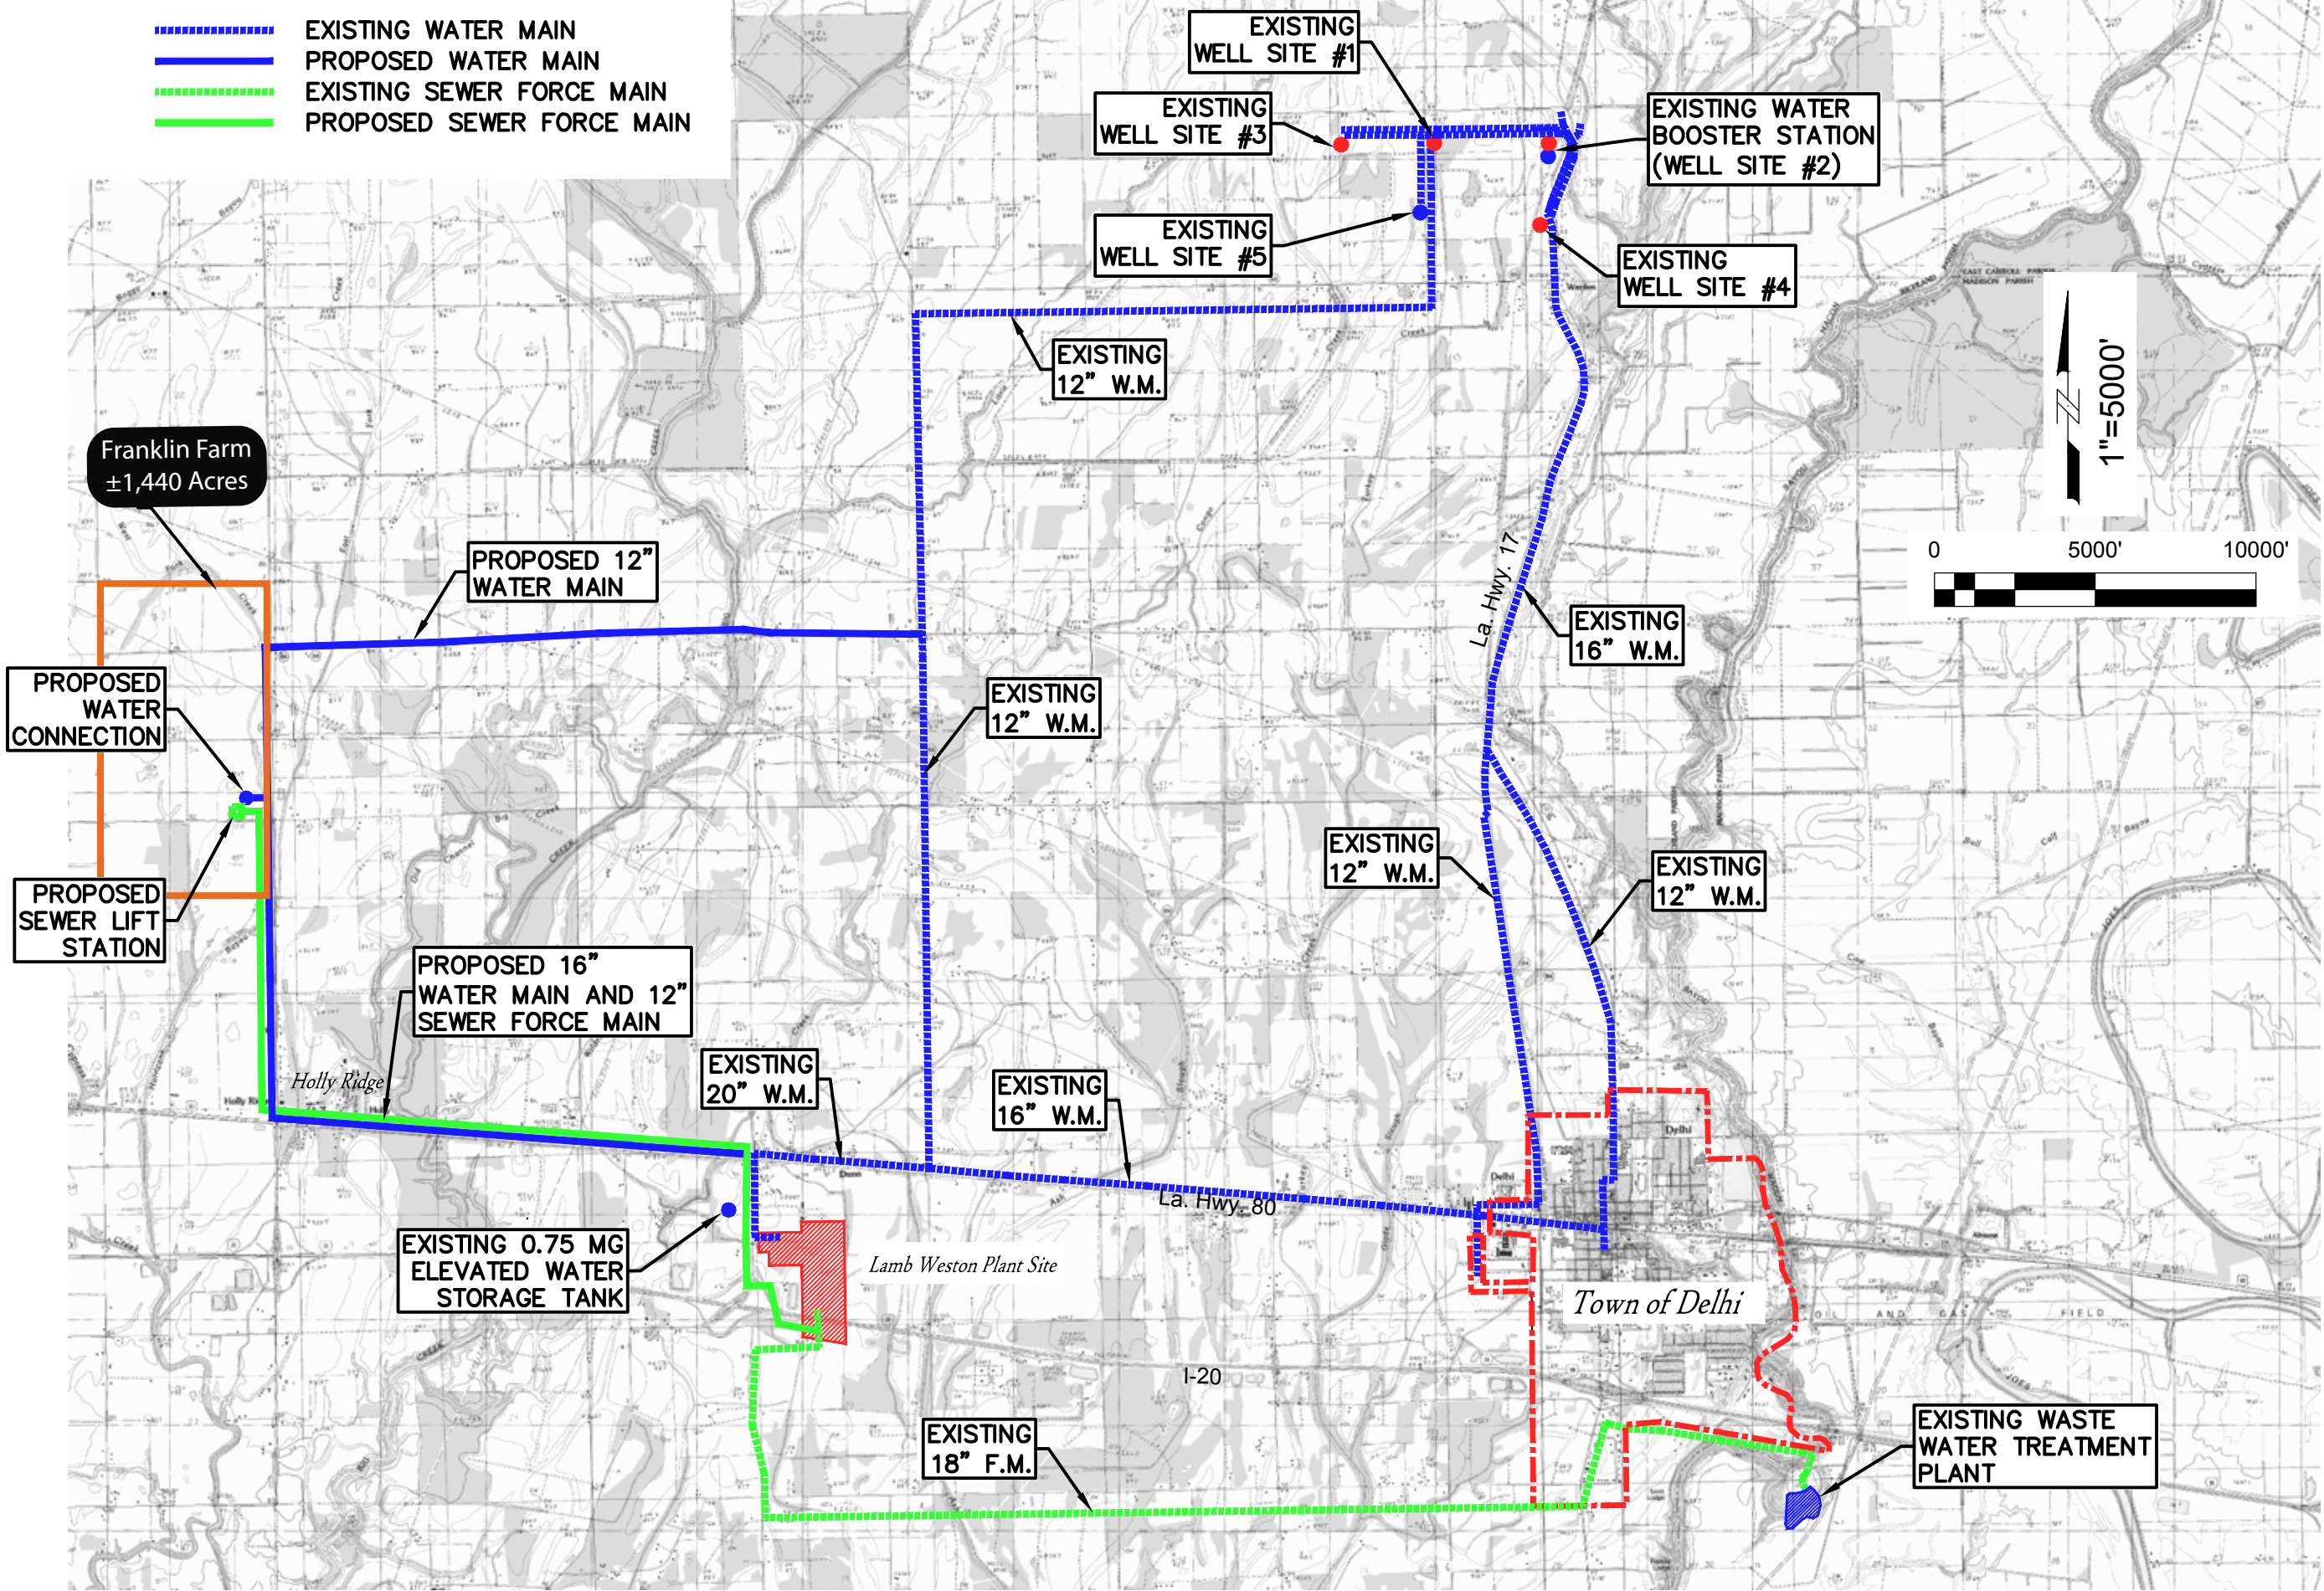

S:\6001 - 6500\6279 - Delhi Water Sewer Jumbo\Mumbo\MUMBO EXHIBIT-1-21-14.dwg Oct 17, 2017 - 8:28am



Meyer, Meyer, LaCroix & Hixson, Inc.
 Engineers & Land Surveyors
 100 Engineer Place, Alexandria, LA 71303
 Phone: (318) 448-0888 - Fax: (318) 448-0885

ALEXANDRIA-RUSTON

TOWN OF DELHI
 WATER AND WASTEWATER
 TO FRANKLIN FARMS MEGASITE
 PRELIMINARY LAYOUT

PROJECT NO. X
 DATE: OCTOBER 2017
 DESIGNED BY: GT
 CHECKED BY: GT
 DRAWN BY: GD
 CHECKED BY: GT

FIGURE NO.

1

SHEET 1 OF 1