


Exhibit F – Water & Sewer Lines

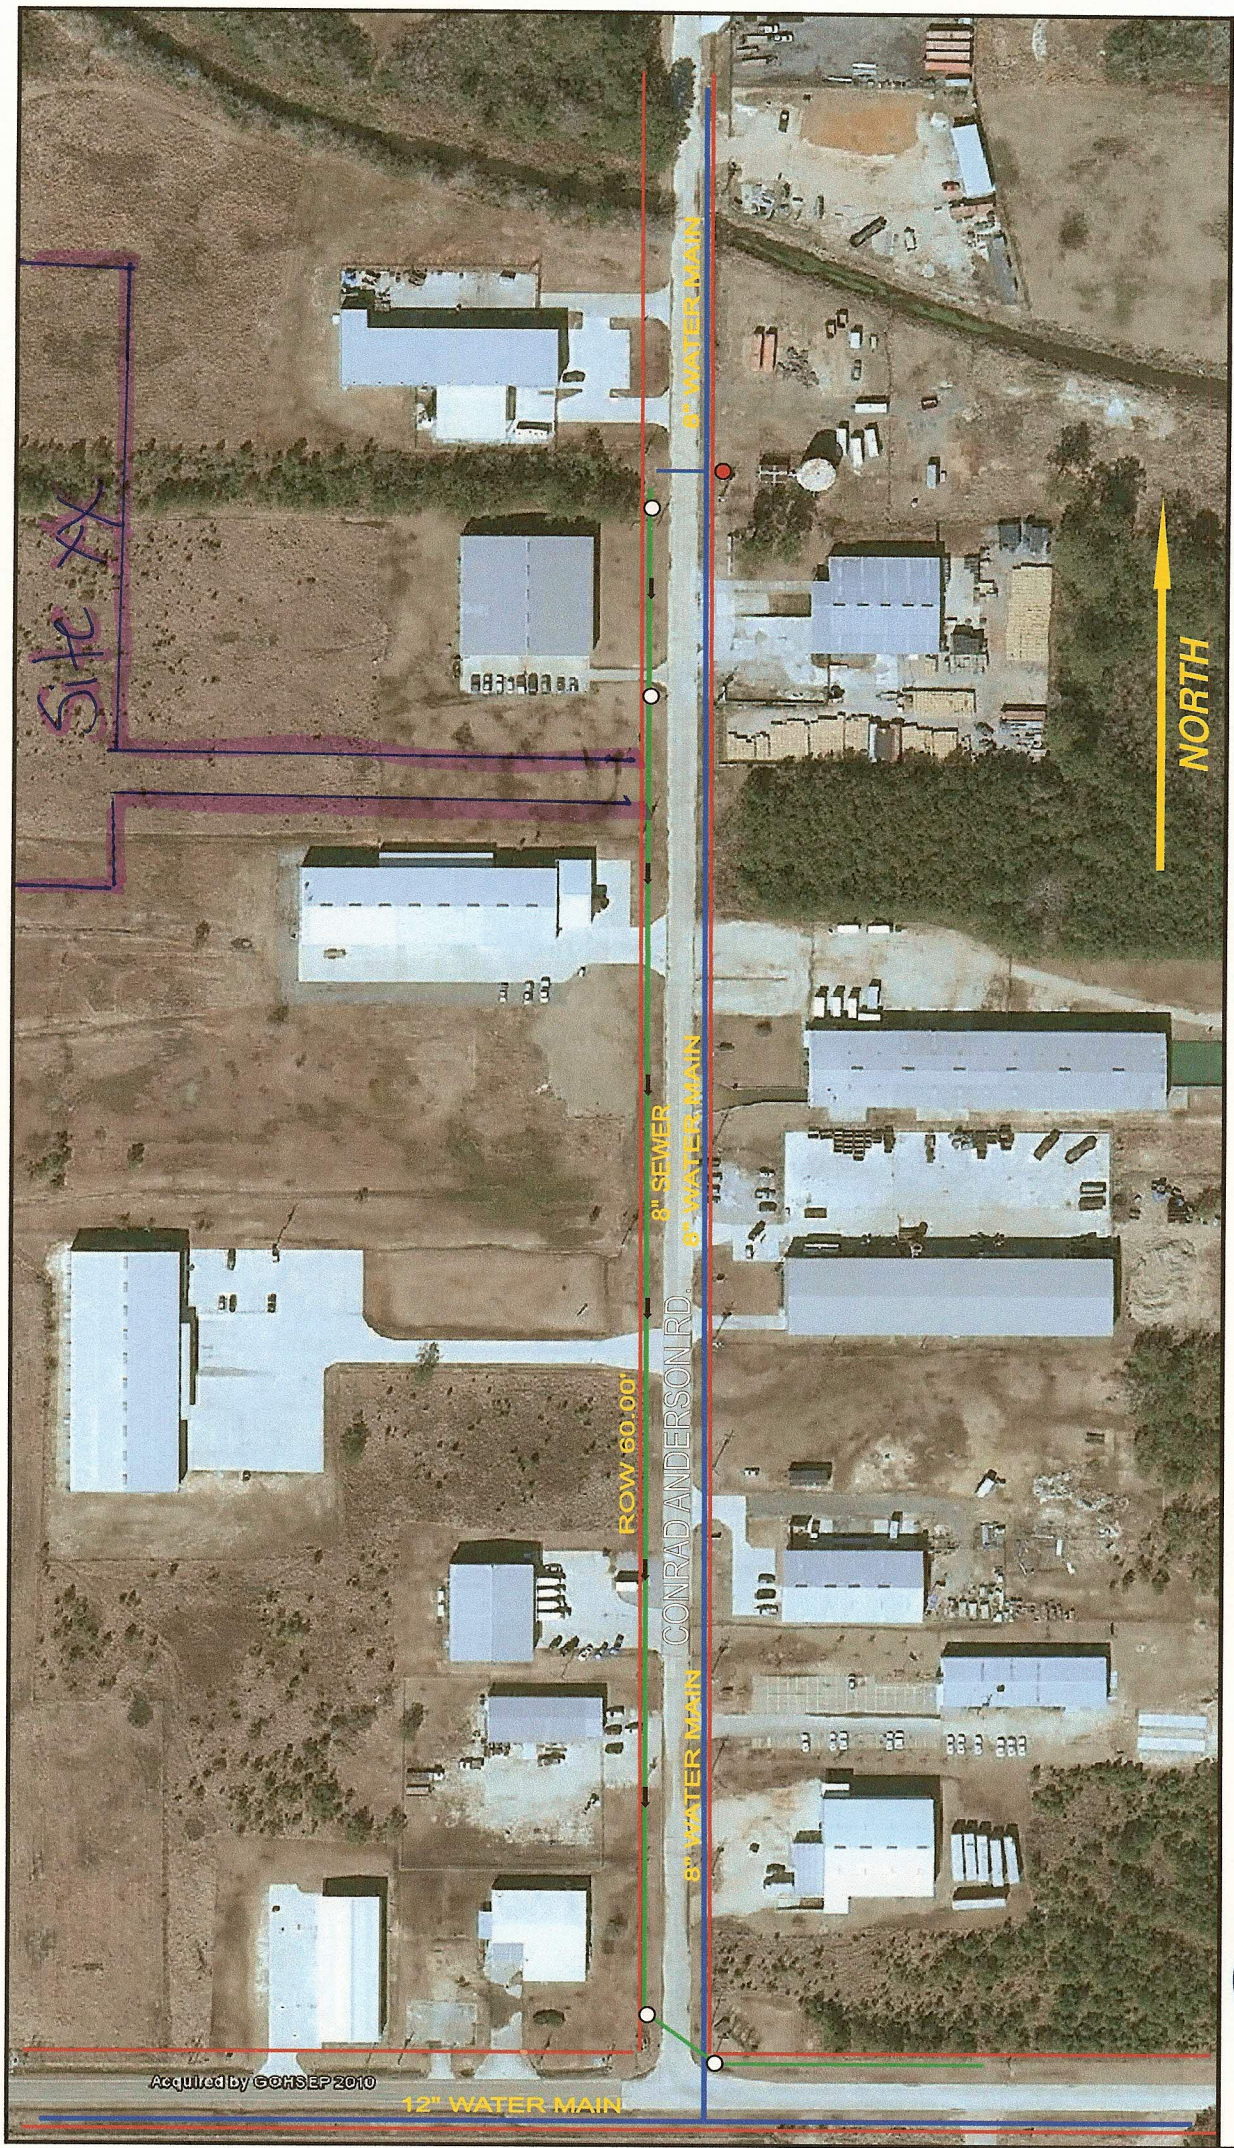

LEGEND

- SEWER MANHOLE
- SEWER FLOW DIRECTION
- SEWER MAIN
- FIRE HYDRANT
- WATER MAIN
- APPARENT RIGHT OF WAY

NOTE

FOR TECHNICAL ILLUSTRATION ONLY. NOT TO SCALE
WATER AND SEWER MAPPING DEPARTMENT
(985) 277-5964