


Exhibit N.

Foster Site

Electrical Distribution Infrastructure & Map



Foster Site Electrical Distribution Infrastructure Map

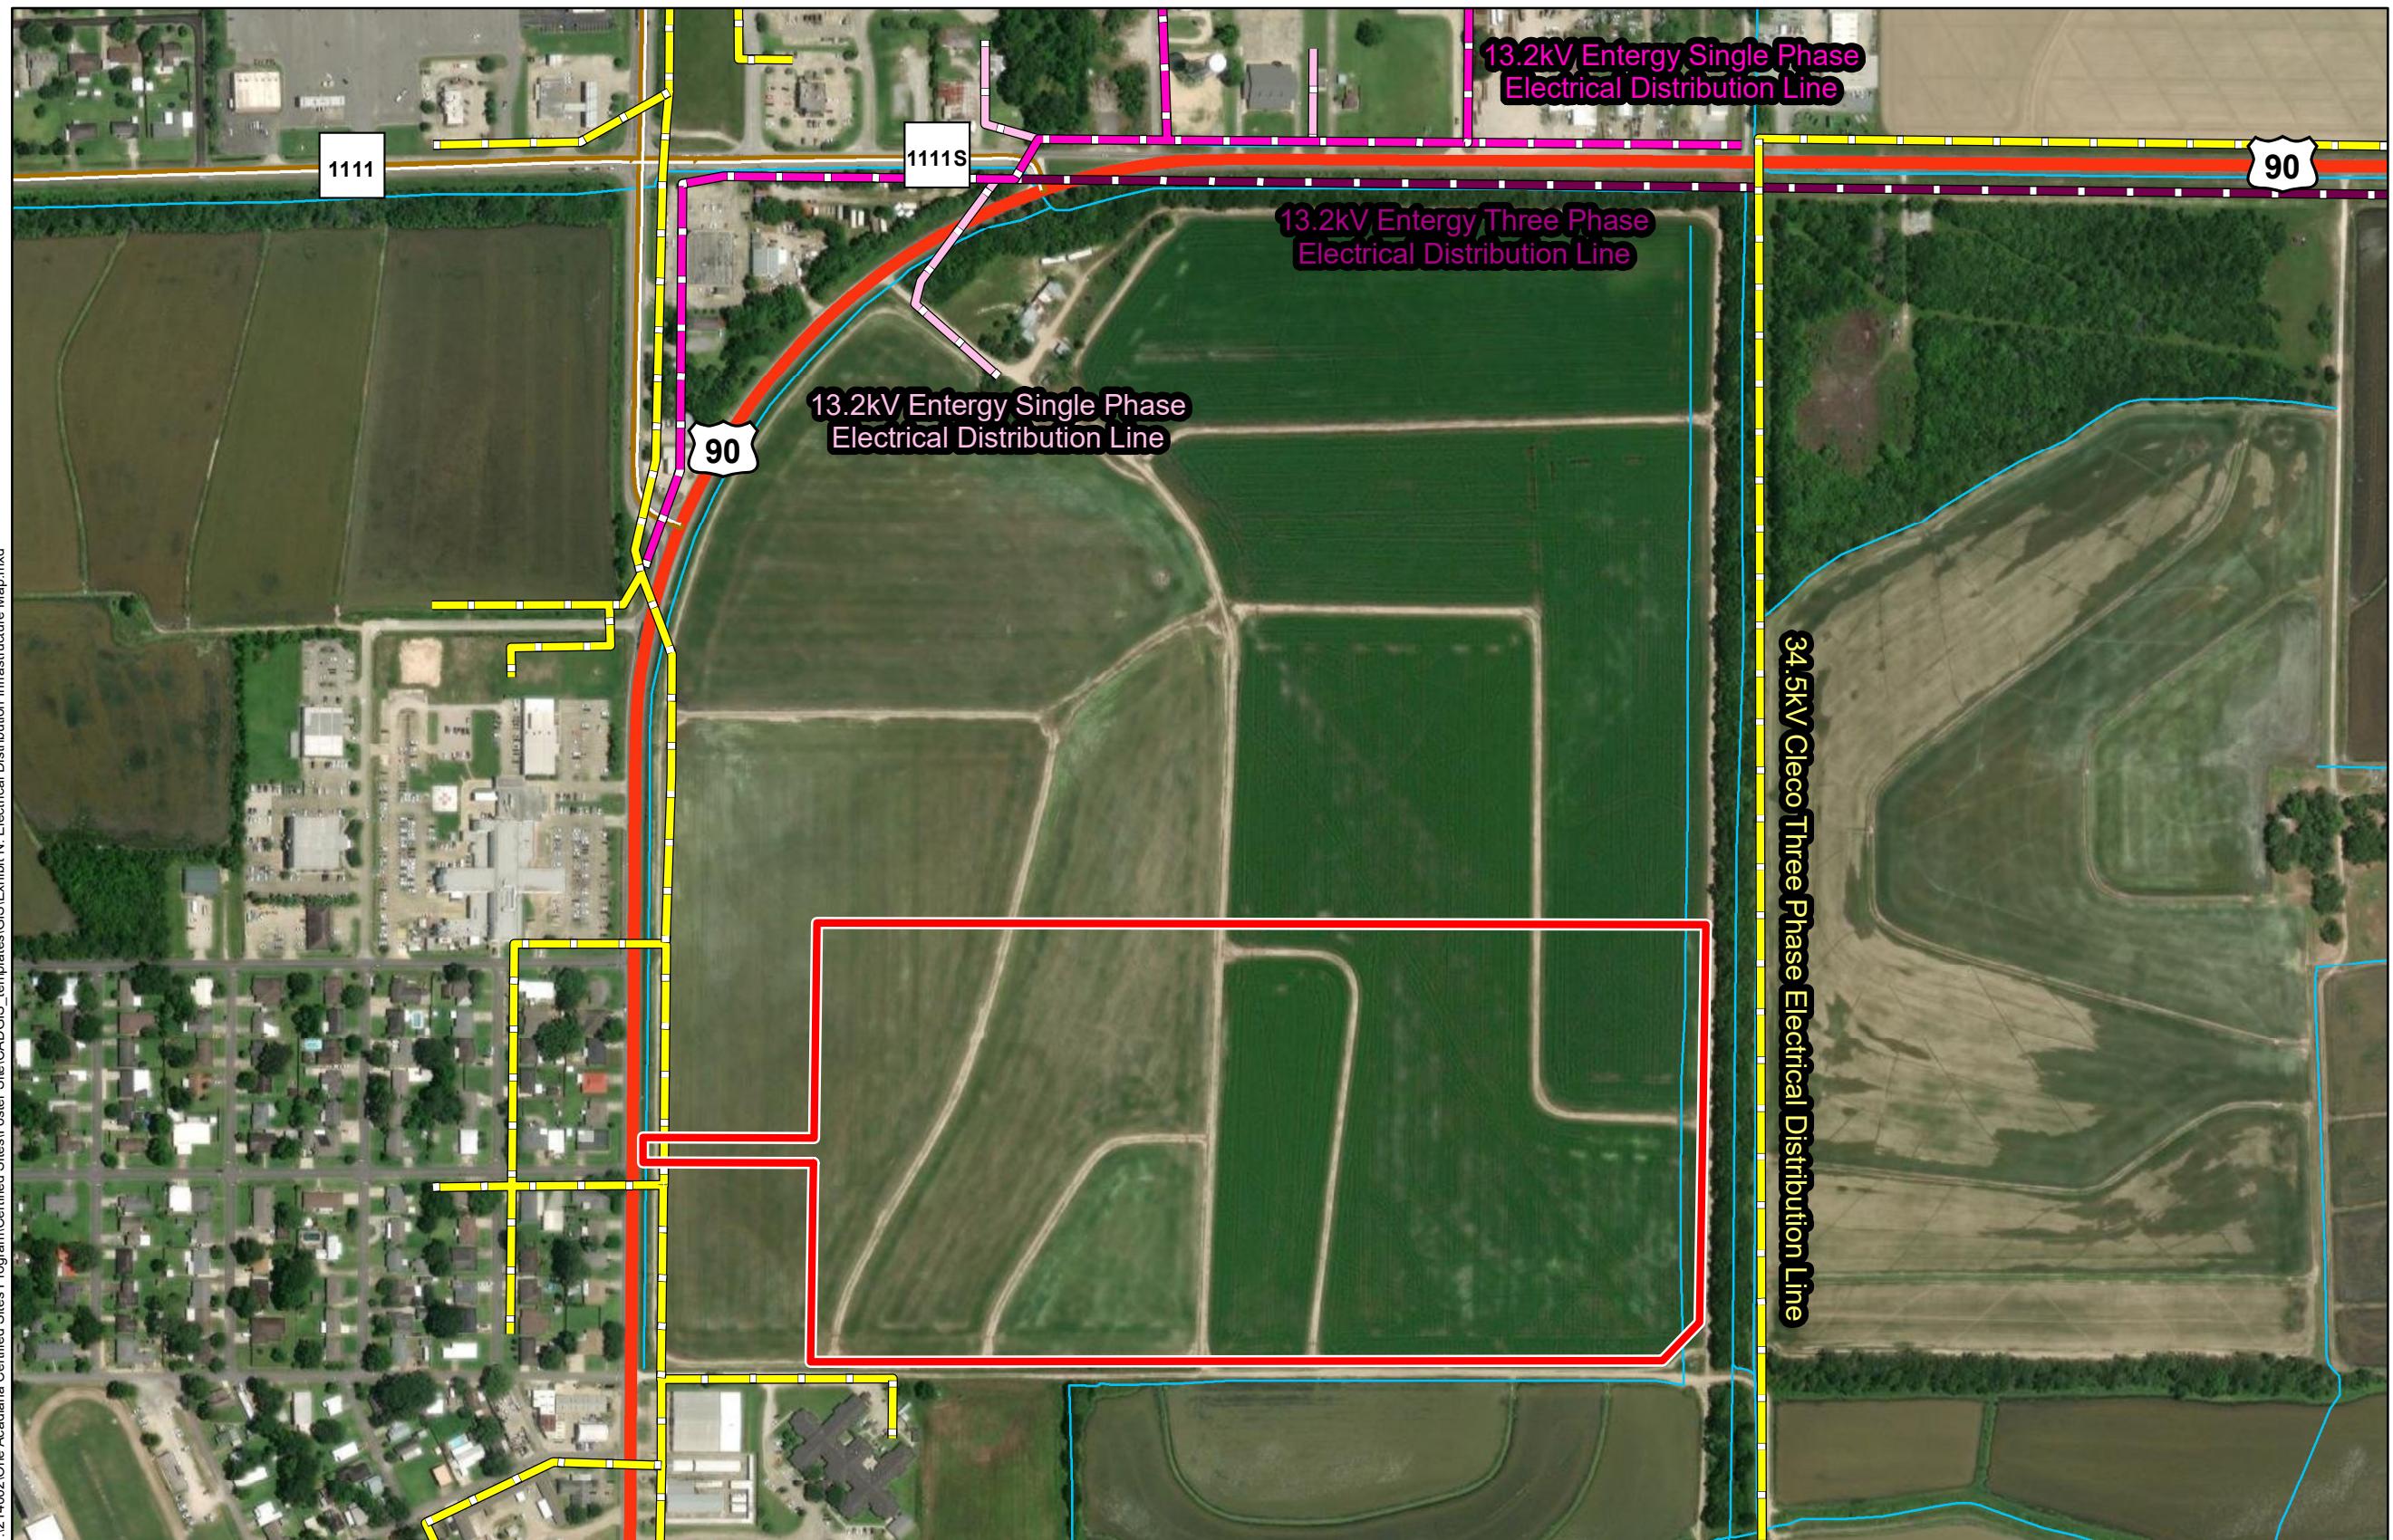

Foster Site
Acadia Parish, LA

One Acadiana



LEGEND

■ Site Boundary (51.71± ac.)
— Stream

Electrical Infrastructure
 ■ 13.2kV Entergy Single Phase Distribution Line
 ■ 13.2kV Entergy Two Phase Distribution Line
 ■ 13.2kV Entergy Three Phase Distribution Line
 ■ 34.5kV Cleco Three Phase Electrical Distribution Line

Existing Roadway
 ■ US Highway
 ■ Rural State Highway

ONEACADIANA

Date: 11/18/2024
 Project Number: 214002
 Drawn By: BMS
 Checked By: EEB

CSRS

N
 Scale 1:5,000
 0 270 540 Feet

Electric Utility Provider Questionnaire

(page 1 of 2)

Site Name:
CSRS Project ID:

Site Map 1

Date (mm/dd/yyyy):

Provider Name:

Address:

City:

State:

Site Map 2

Zip Code:

Name:

Phone:

Email:

Title:

Is electric distribution currently available at this site?

Yes

No

Is 3-Phase service currently available to this site?

Yes

No

Is dual feed currently available?

Yes

No

What is the size of the nearest distribution line and distance (feet) to the site?

Size (kV)

Distance

If 3-phase is not available at the site, what is the size (kV) of and distance (feet) to the nearest three-phase line?

Size (kV)

Distance

What is the size of and distance (miles) to the nearest transmission line with a 69kV or greater?

Size (kV)

Distance

What is the distance (miles) to the nearest substation to serve the site?

Distance

Name

What is the distance (miles) to the next closest substation to serve the site?

Distance

Name

What is the current Peak Load capacity available to this site (MW)? If no load information is available, please provide minimum MW currently available to the site.

Peak (MW)

Electric Utility Provider Questionnaire

(page 2 of 2)

Site Name:

CSRS Project ID:

Is a plan underway to improve services at or near this site within the next year? If so, please provide anticipated upgrades, location, and time for implementation.

Please provide a map of existing electric utility assets near site. (click in area to insert image)