





**EXHIBIT 7f
PROTOTYPICAL GRADING
AND DRAINAGE PLAN
FOR 1,000,000 S.F. BUILDING**

EARTHWORK VOLUMES

Volume Cut: 38,304
Volume Fill: 52,360
Volume Total: 14,056

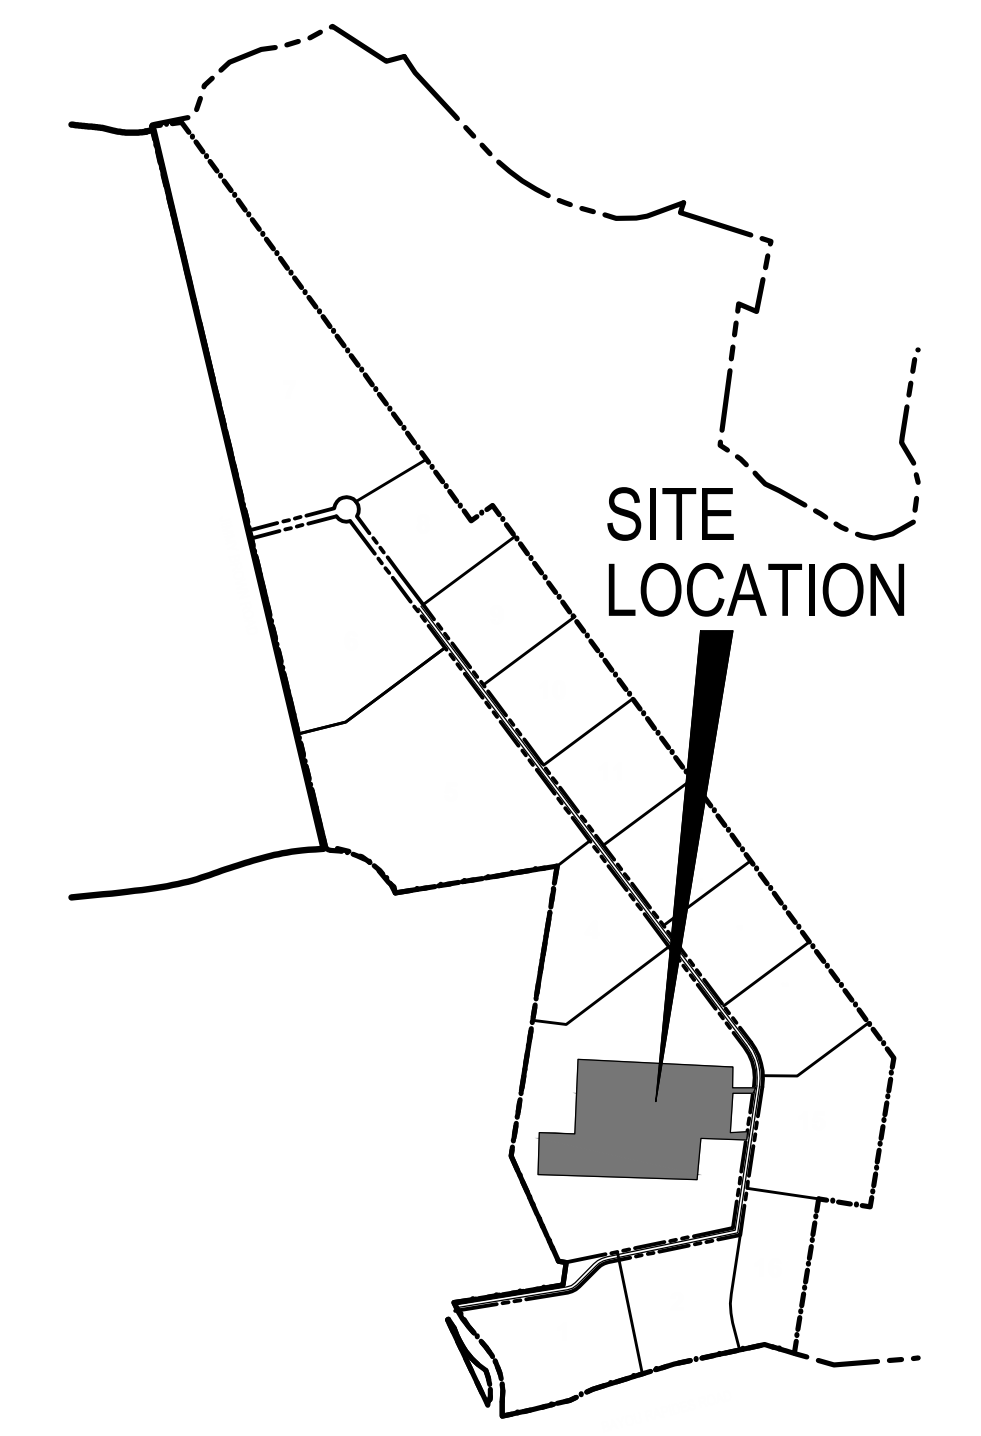

OVERALL SITE MAP

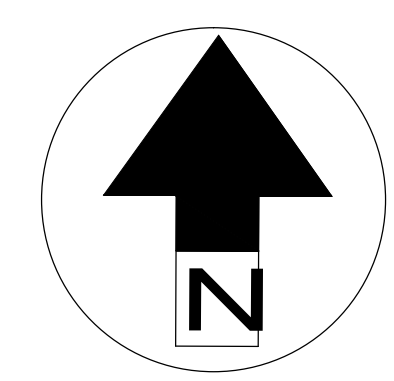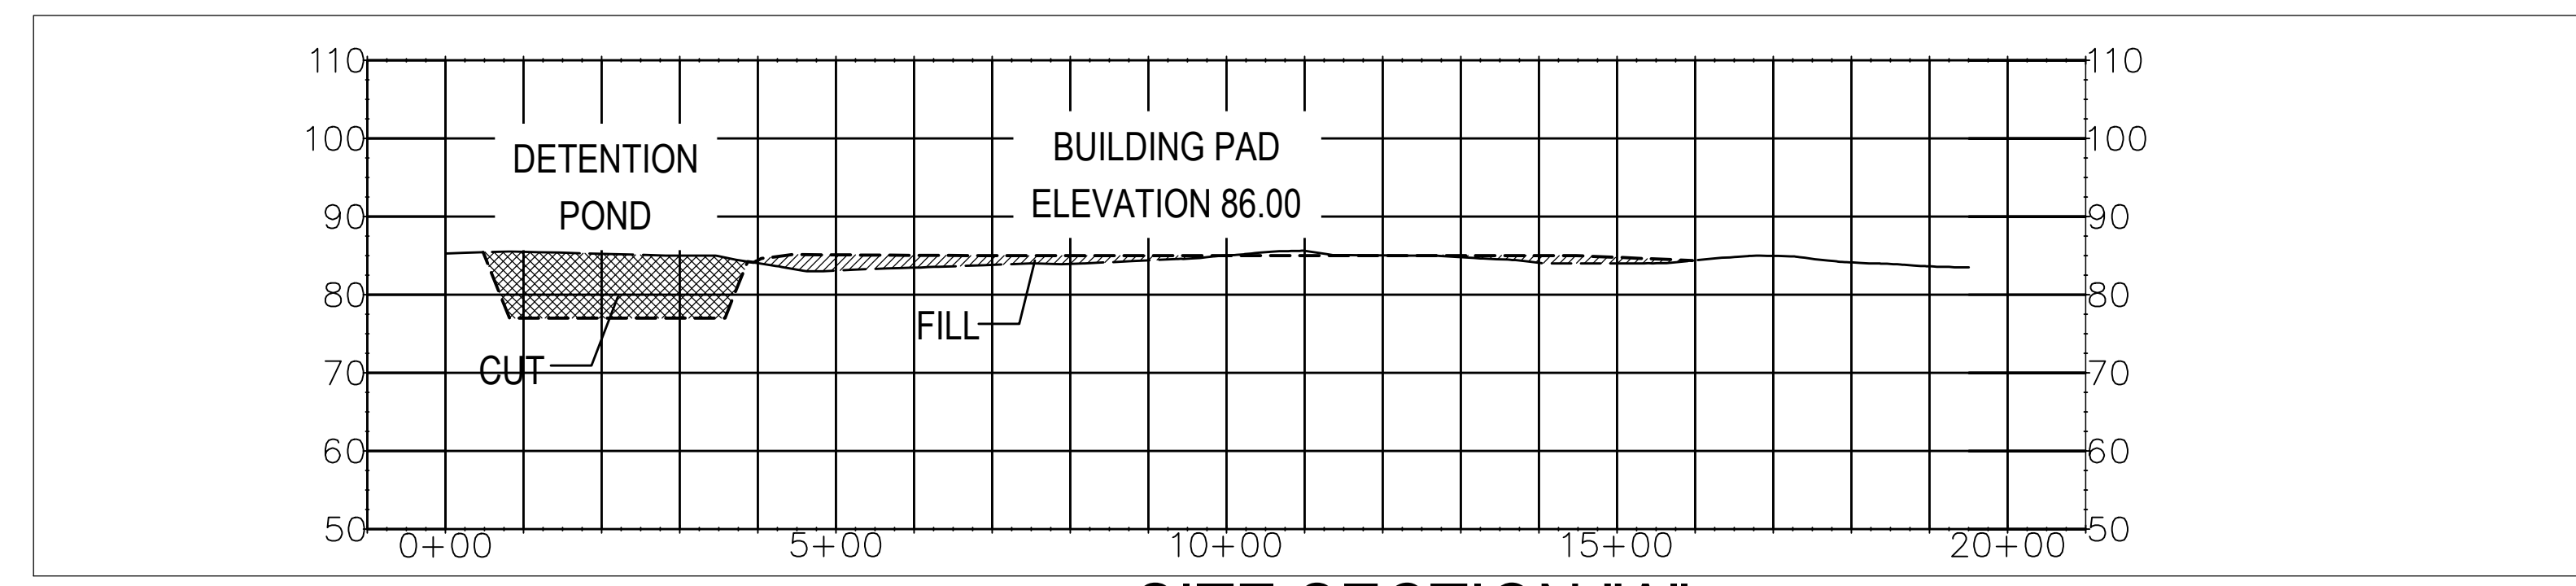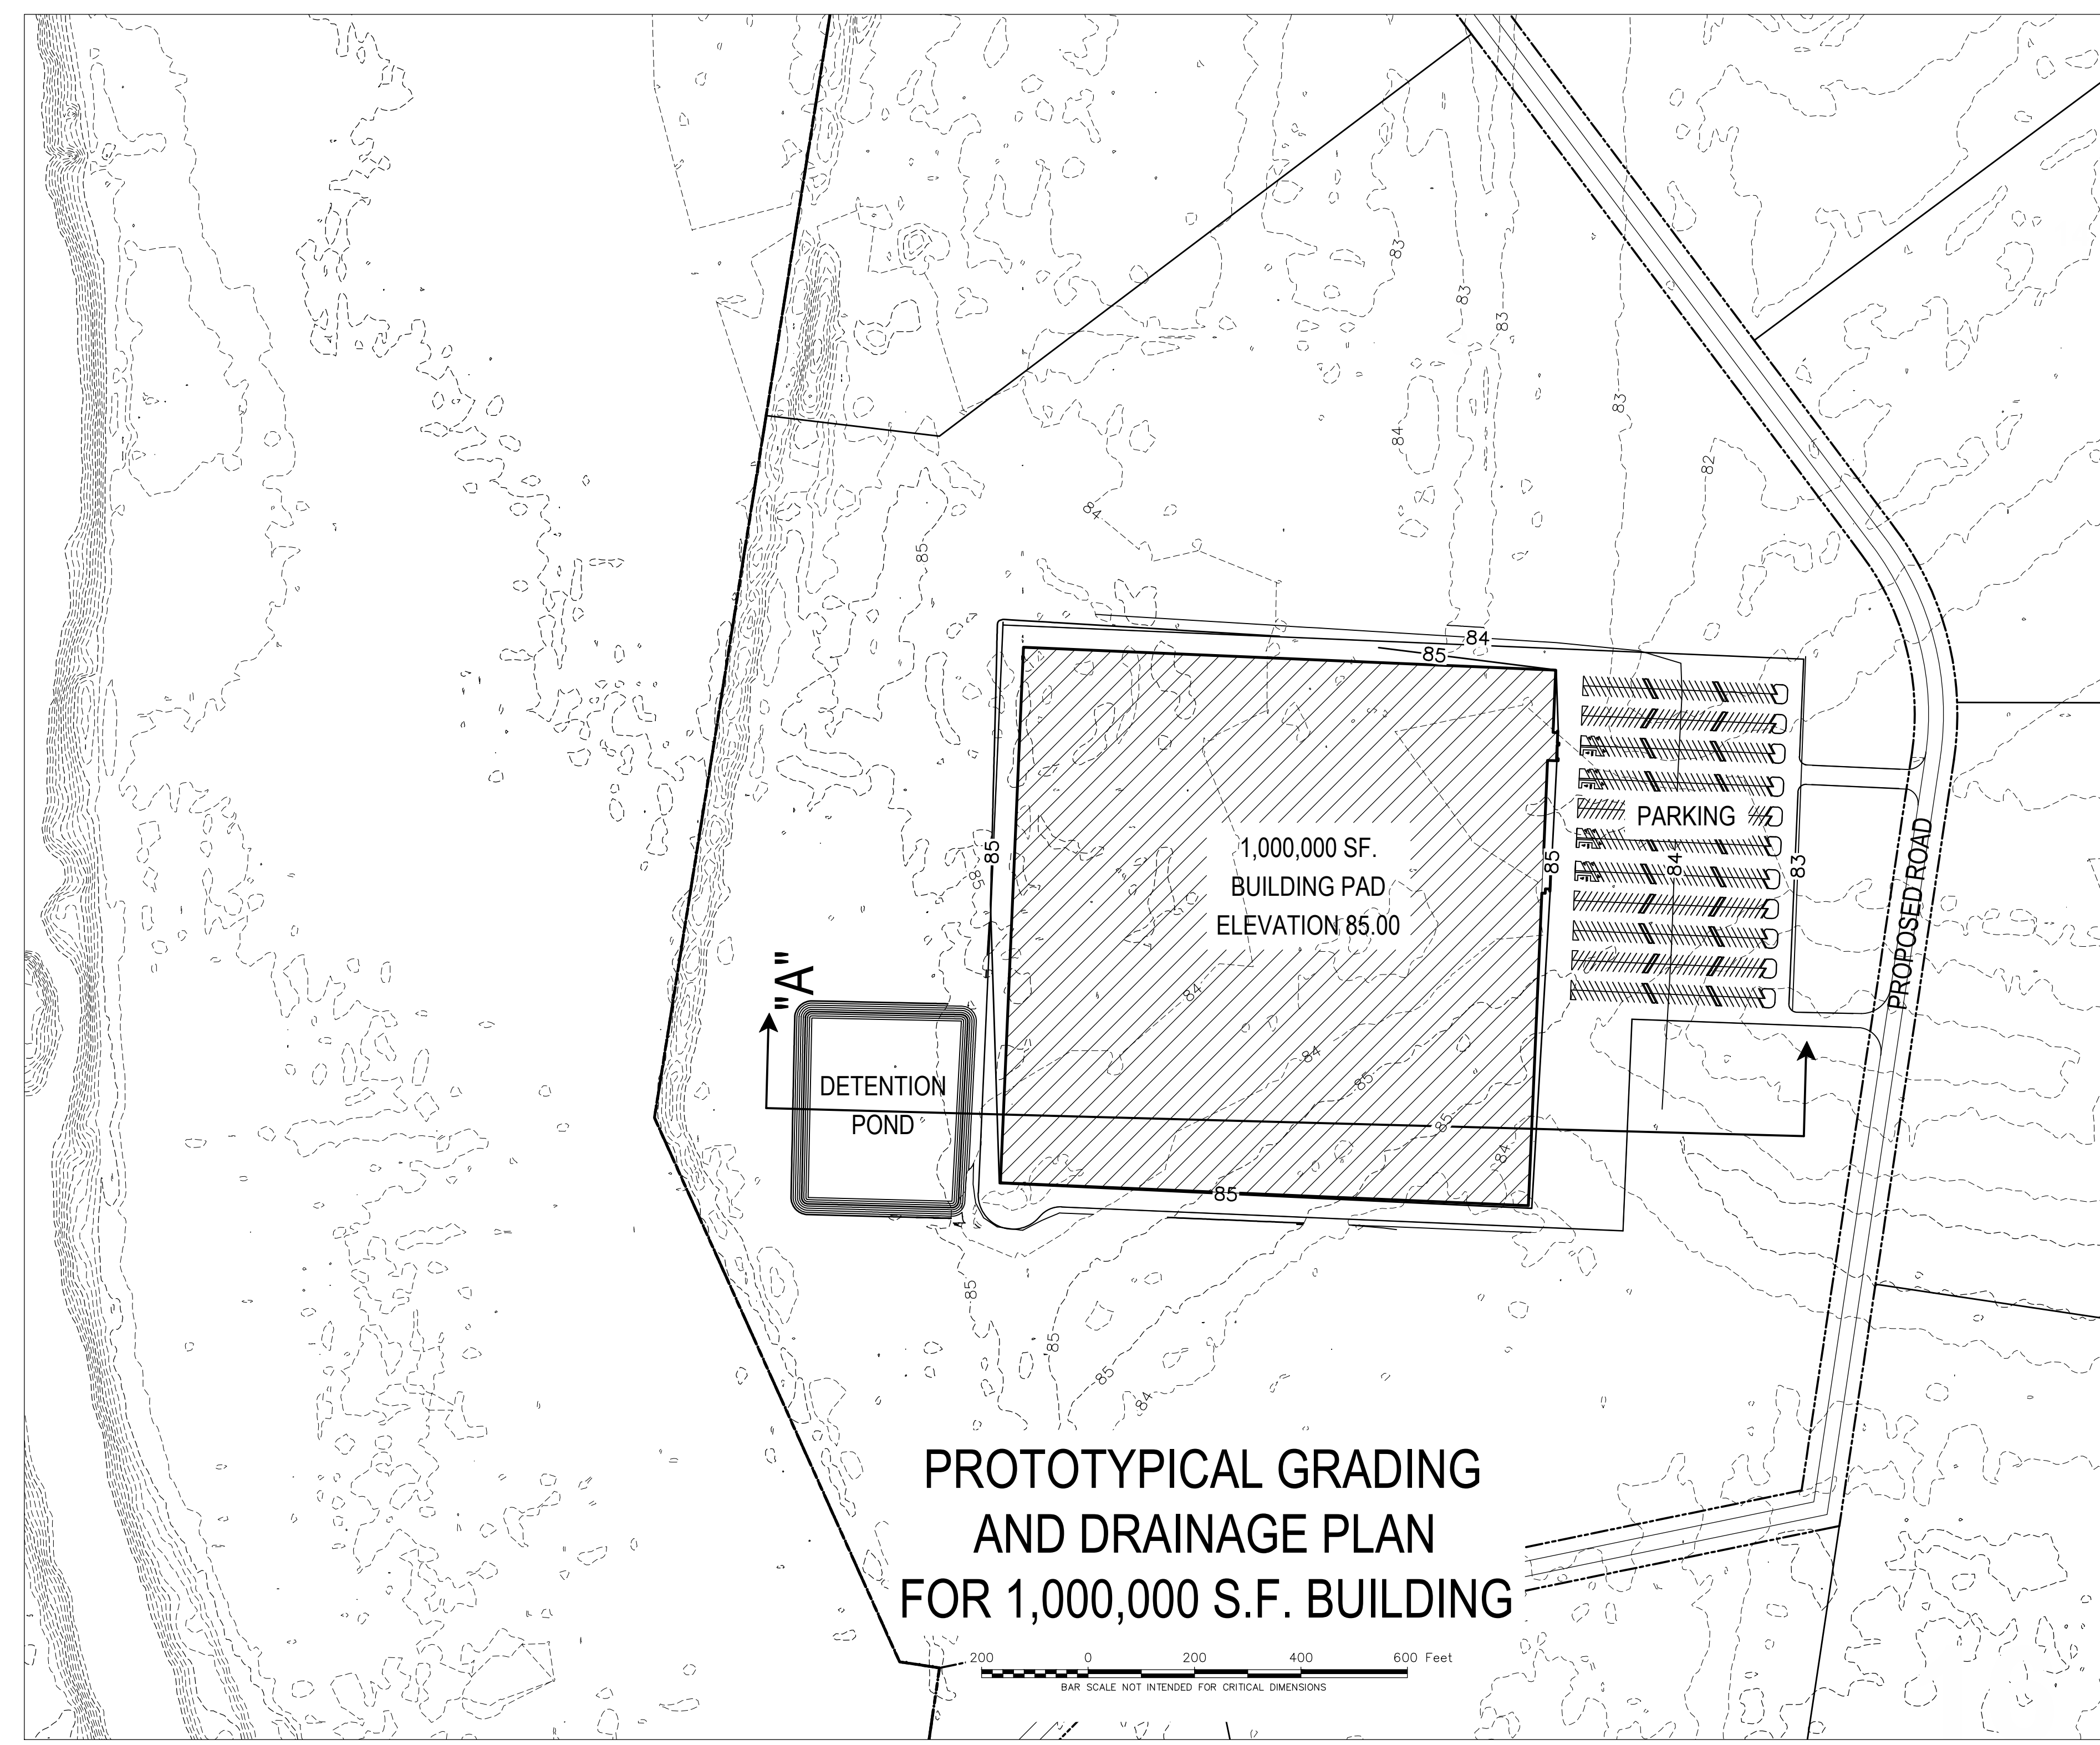

ENGLAND WEST 1
ENGLAND AIRPARK
ALEXANDRIA, LOUISIANA
700± ACRES

ENGLAND
ECONOMIC & INDUSTRIAL
DEVELOPMENT DISTRICT

**PAN AMERICAN ENGINEERS -
ALEXANDRIA, INC.**
P.O. BOX 89 / 1717 JACKSON STREET
ALEXANDRIA, LA. 71309