

**GENERAL NOTES**  
 Contractor shall verify all elevations and dimensions before starting any work.  
 Figured dimensions to be followed in preference to scale dimensions.  
 All concrete units shall be 16"x12" thick, type I, weight B, unless otherwise noted.

**FINISH SCHEDULE**

SPACE	FLOOR	BASE	DOORS	WALLS	CLG.
EQUIP. STOR. & SHOP	Cem.	None	Wood	Expos. MU & metal	Expos. Plaster
STAIR HALL	Cem.	Wood	Wood	Expos. MU & metal	Plas.
STOR. CL.	Cem.	None	Wood	Expos. MU & metal	Plaster
TOILETS	Ceramic tile	Ceramic tile	Wood	Keene cem.	Plas.
JANITORS CLOSET	Cem.	6" Cem.	Wood	Keene cem.	Plas.
OFFICE NO. 1	Asphalt tile	Wood	Wood	Gypsum	Plas.
OFFICE NO. 2	"	"	"	"	"
GUARD HOUSE	"	"	"	Expos. MU & metal	Plas.

ASPHALT TILE - 9"x9" group C, light gray mottled with white & black.  
 CERAMIC TILE - Floor: 2"x2" Porcelain type ceramic mosaic, medium gray, alternating joints light gray.  
 Base: 6"x4" cove base, round top, matt glazed medium gray; joints light gray

**PAINT & COLOR SCHEDULE**

**EXTERIOR**  
 Walls, metal T-outlookers & soffit N-8  
 Stack, conc. lintels & window sills N-8  
 Wood doors & frames N-5  
 Wood overhead door & angle guards N-5  
 Metal windows & frames N-5  
 Metal gravel stops & flashings N-5  
 Roof ventilators N-5

**INTERIOR**  
 Equipment storage & shop floor - Not painted  
 Storage closet & boiler room floor - "  
 Top of wood counter (Guard room) - "  
 Janitors closet, Hall & stair hall floor - N-7  
 Wood bases N-7  
 Toilet unit cut 4'-0" high 6'-0" high at enclosures N-7  
 All other exposed surfaces N-9

**ABBREVIATIONS**






Conc.	Concrete	Mas.	Masonry
Reinf.	Reinforced	Stl.	Steel
Obs.	Obscure	W.I.	Wrought iron
Gl.	Glass	Req.	Required
Gyp.	Gypsum	C.I.	Cast iron
Plas.	Plaster	Csk.	Counter sunk
Compo.	Composition	Apprx.	Approximately
Cem.	Cement	Opp.	Opening
Fl.	Floor	M.U.	Masonry units
Rm.	Room	Clg.	Ceiling
Fin.	Finished	Ext.	Exterior
Exp.	Expansion	O.C.	On center
Cont.	Continuous	S.S.	Slop sink
Z.C.M.	Zinc coated metal	Expos.	Exposed
Spec.	Specifications	Wd.	Wood
Alm.	Aluminum	W.C.	Water
Struct.	Structural	F.A.C.	First aid cabinet
Dwg.	Drawings	Metal	Electric water cooler
Typ.	Typical		
Clg. reg.	ceiling register		

**MATERIAL SYMBOLS**

Concrete	Concrete masonry units
Reinf.	Reinforced
Metal	Elevation
Wood	Structural
Wood	Finish
Insulation	Insulation
Earth	Slag
Brick	Brick
Plaster	Plaster
Ceramic tile	Ceramic tile
Asphalt tile	Asphalt tile
Steel	Steel

**STANDARD DETAILS**

S.D. 6-10-10 Type D	S.D. 6-13-11A
S.D. 6-10-2	S.D. 6-13-15A
S.D. 6-10-3	S.D. 6-13-26A
S.D. 6-10-10	S.D. 6-19-4 D

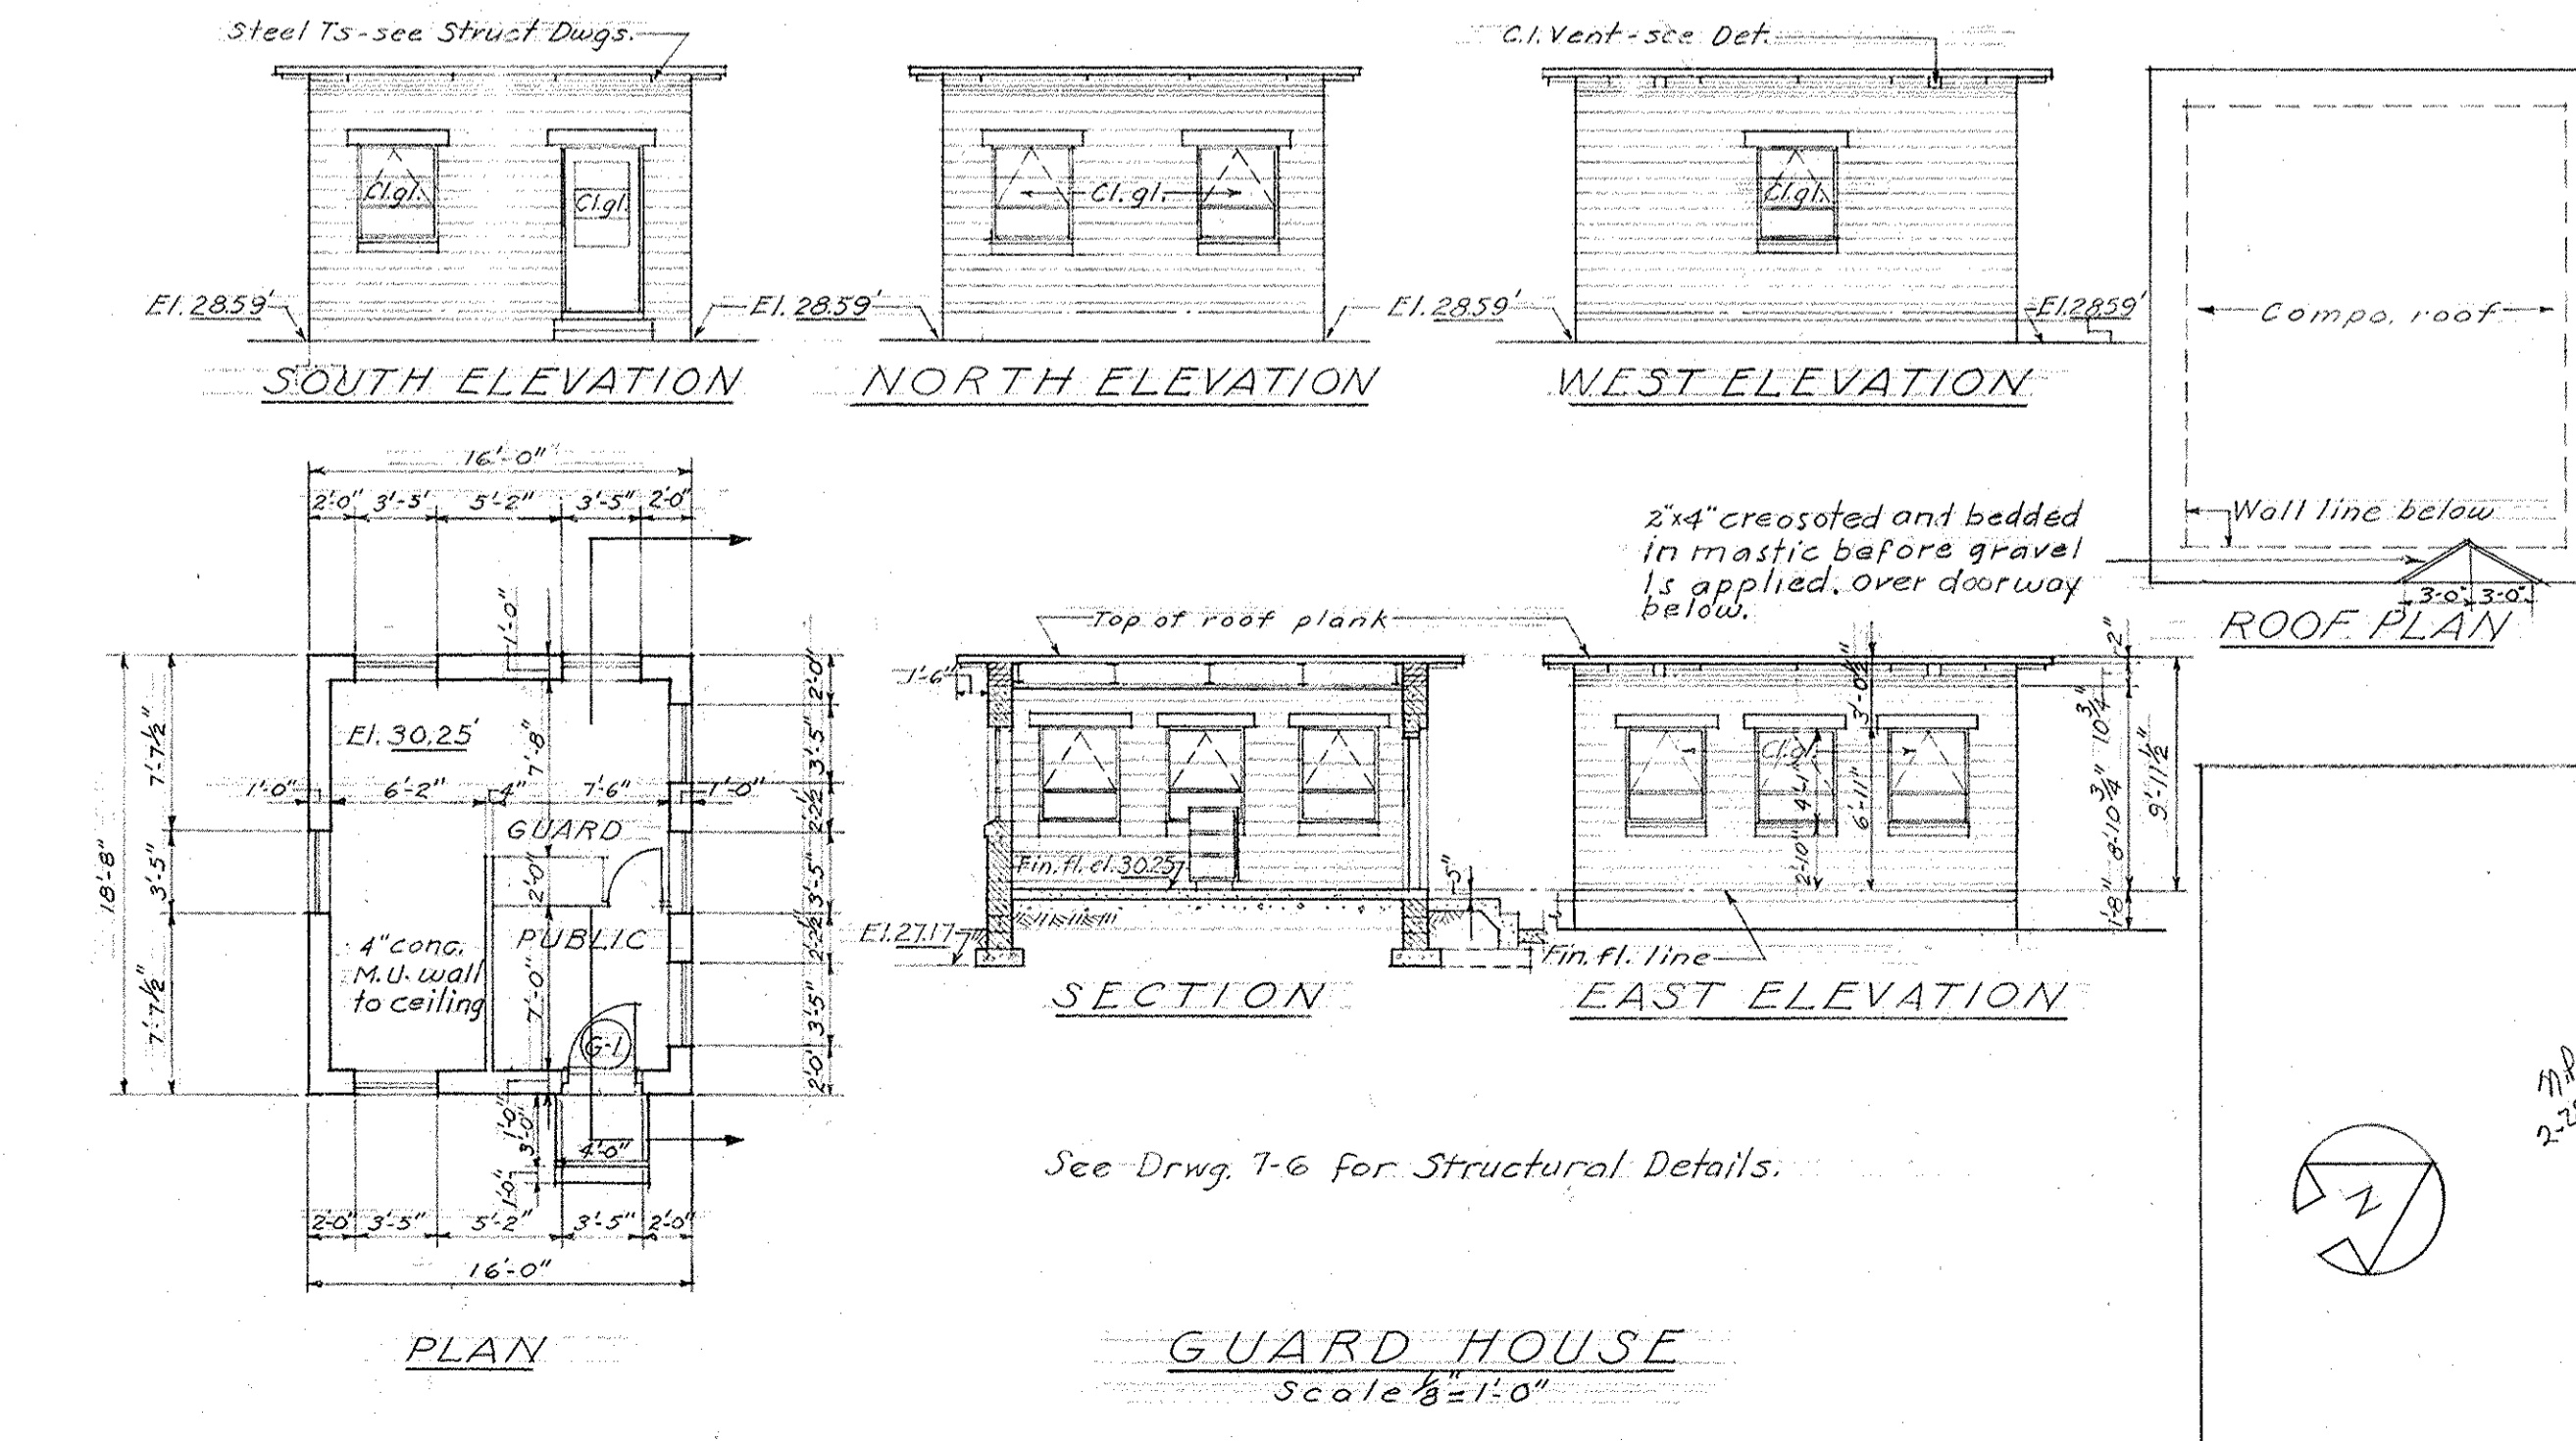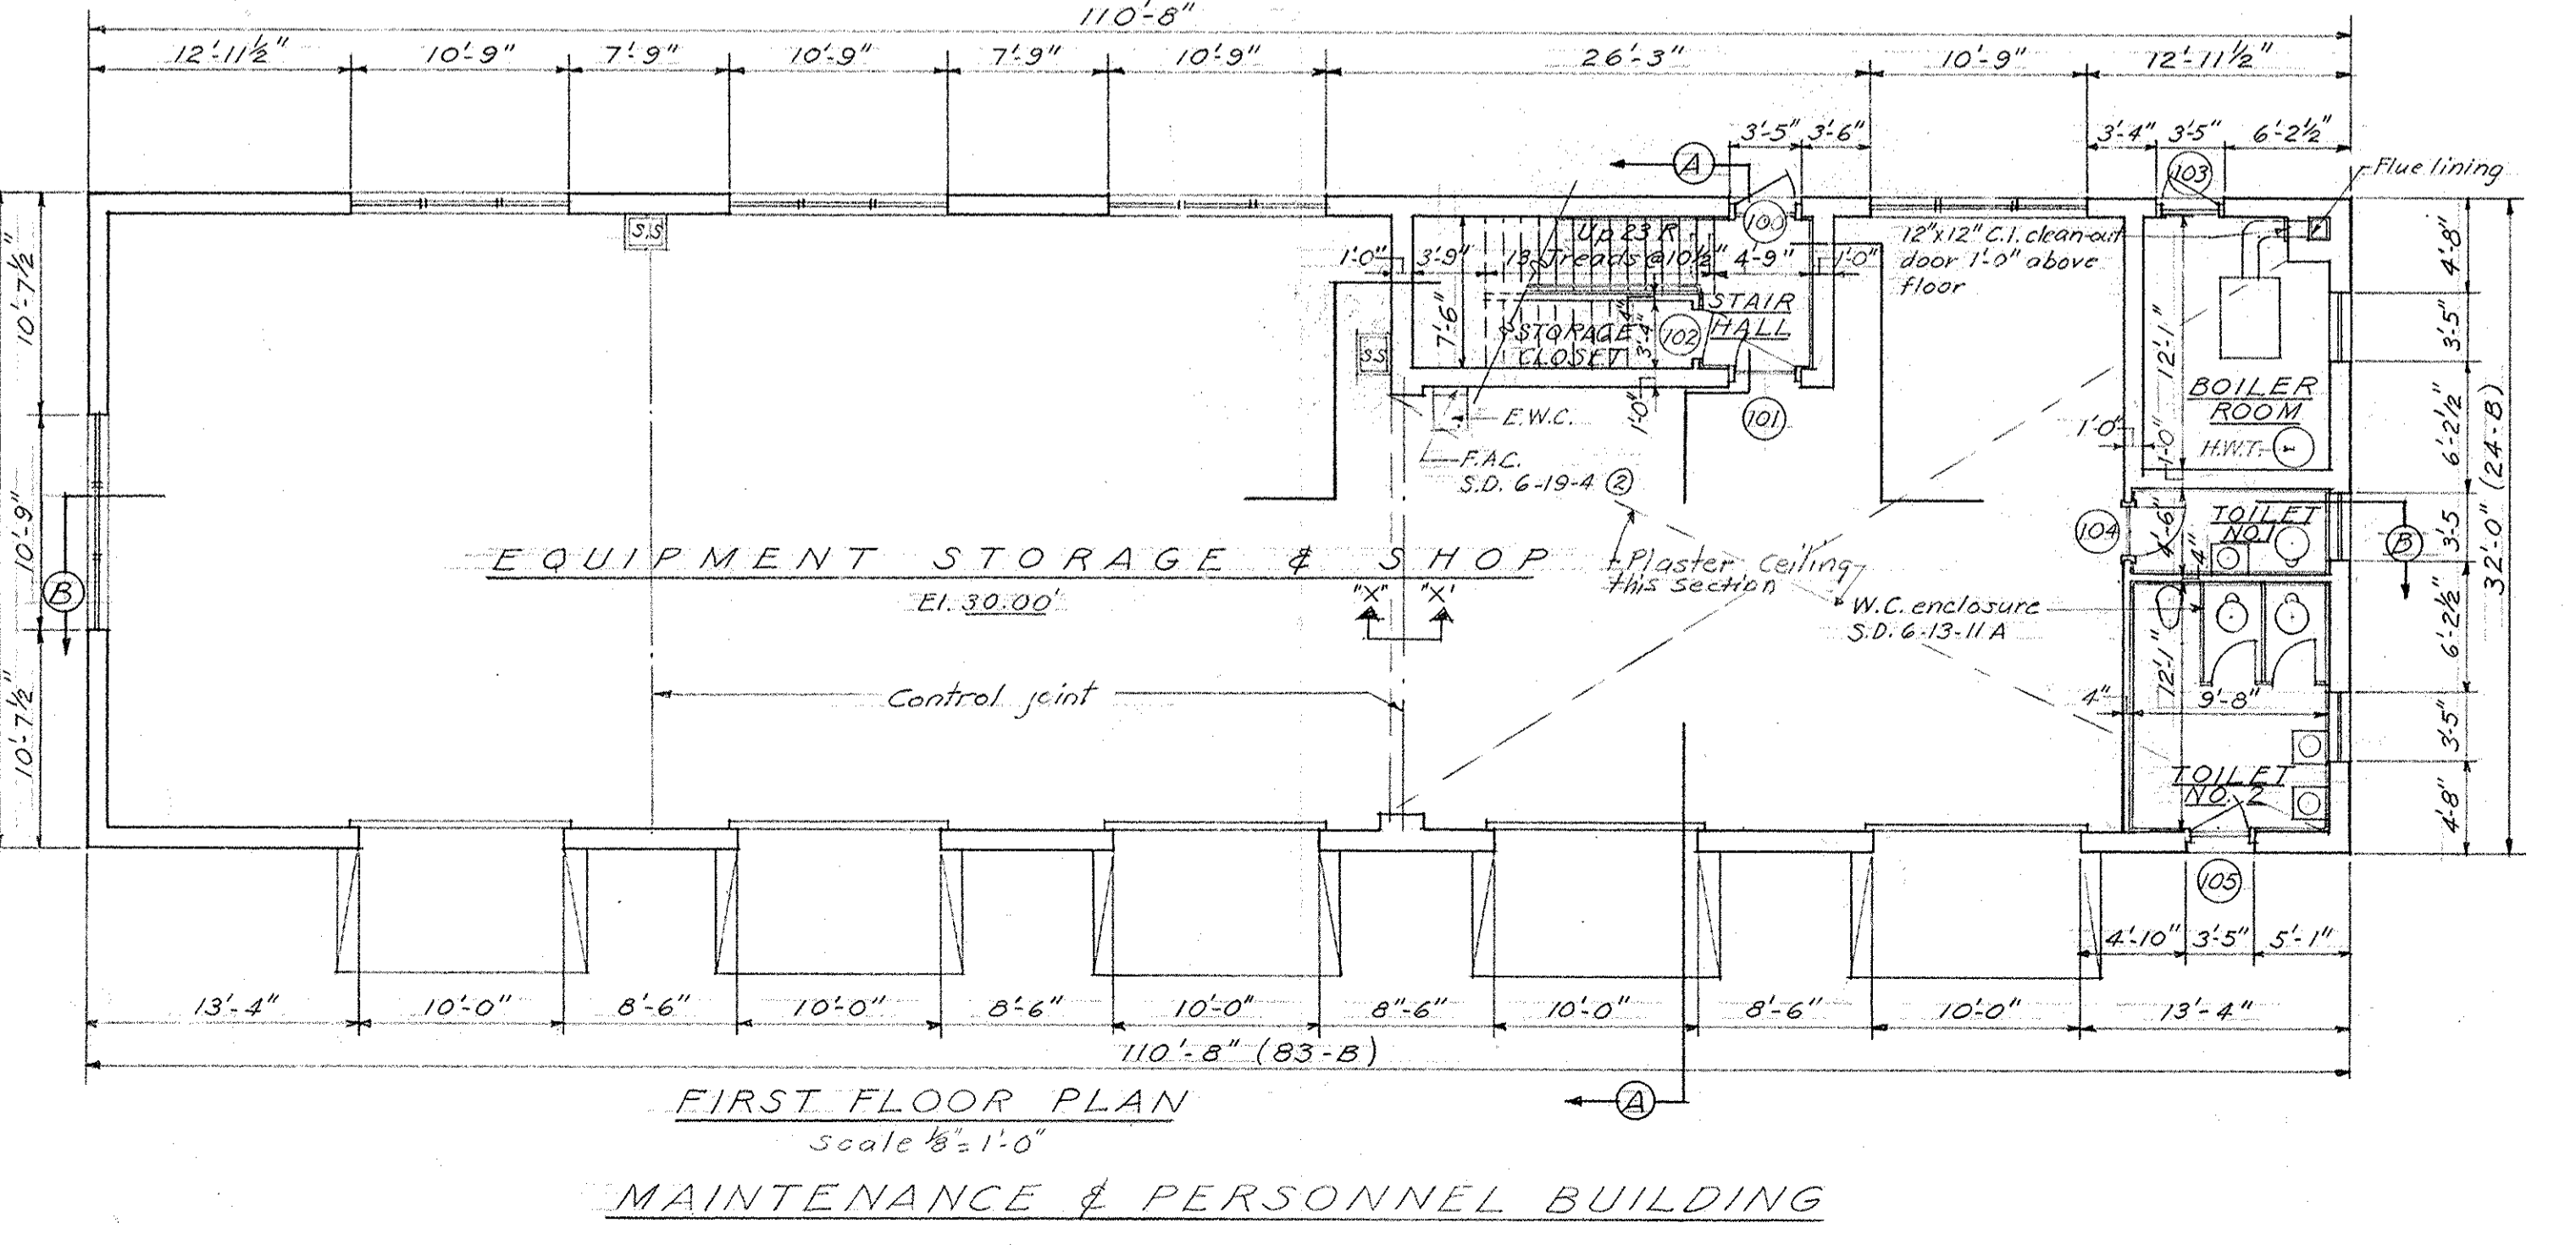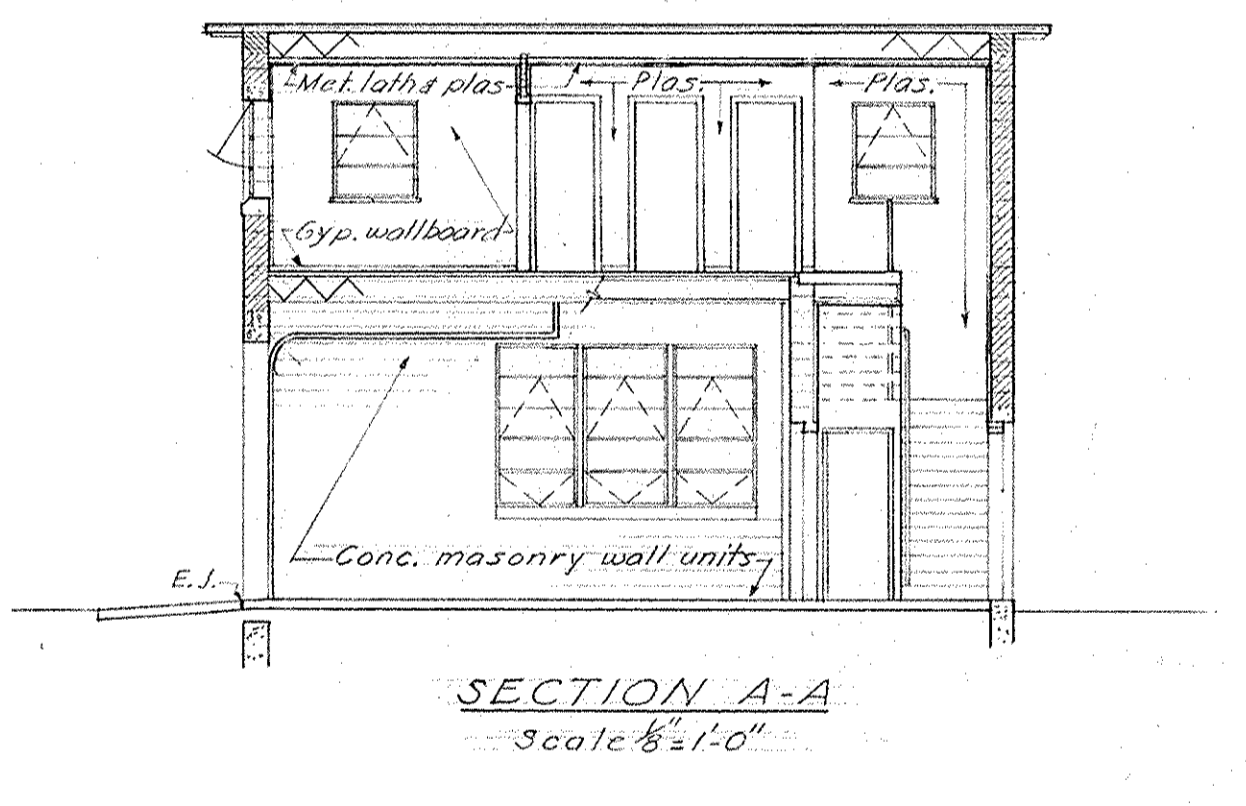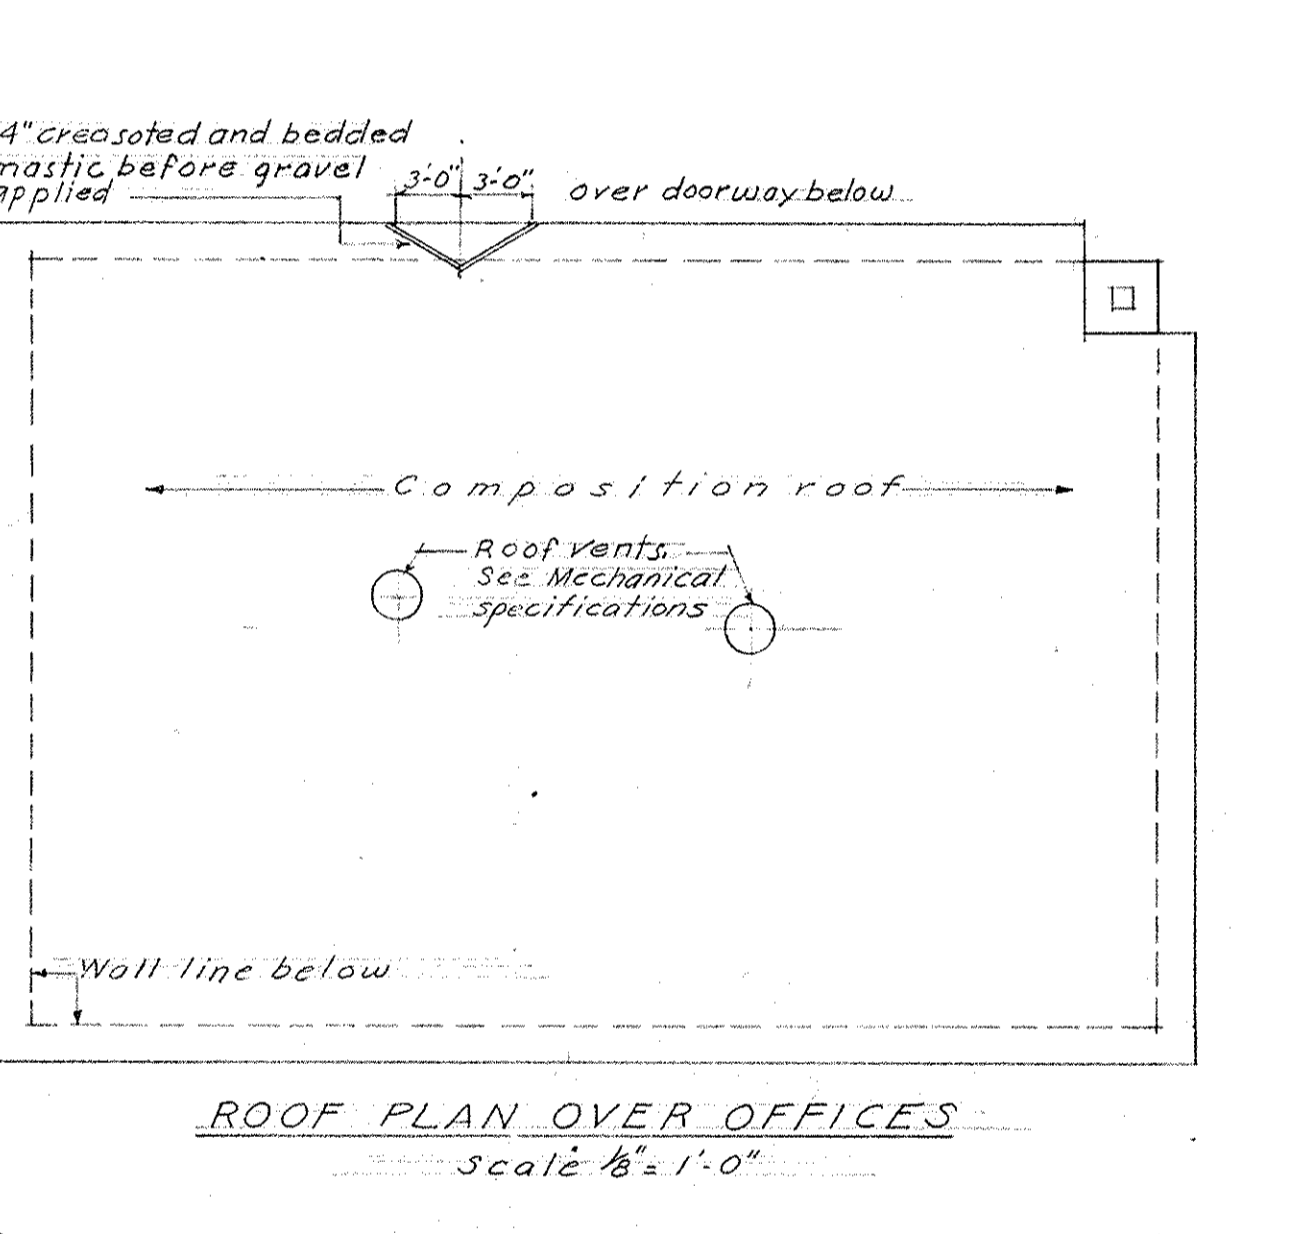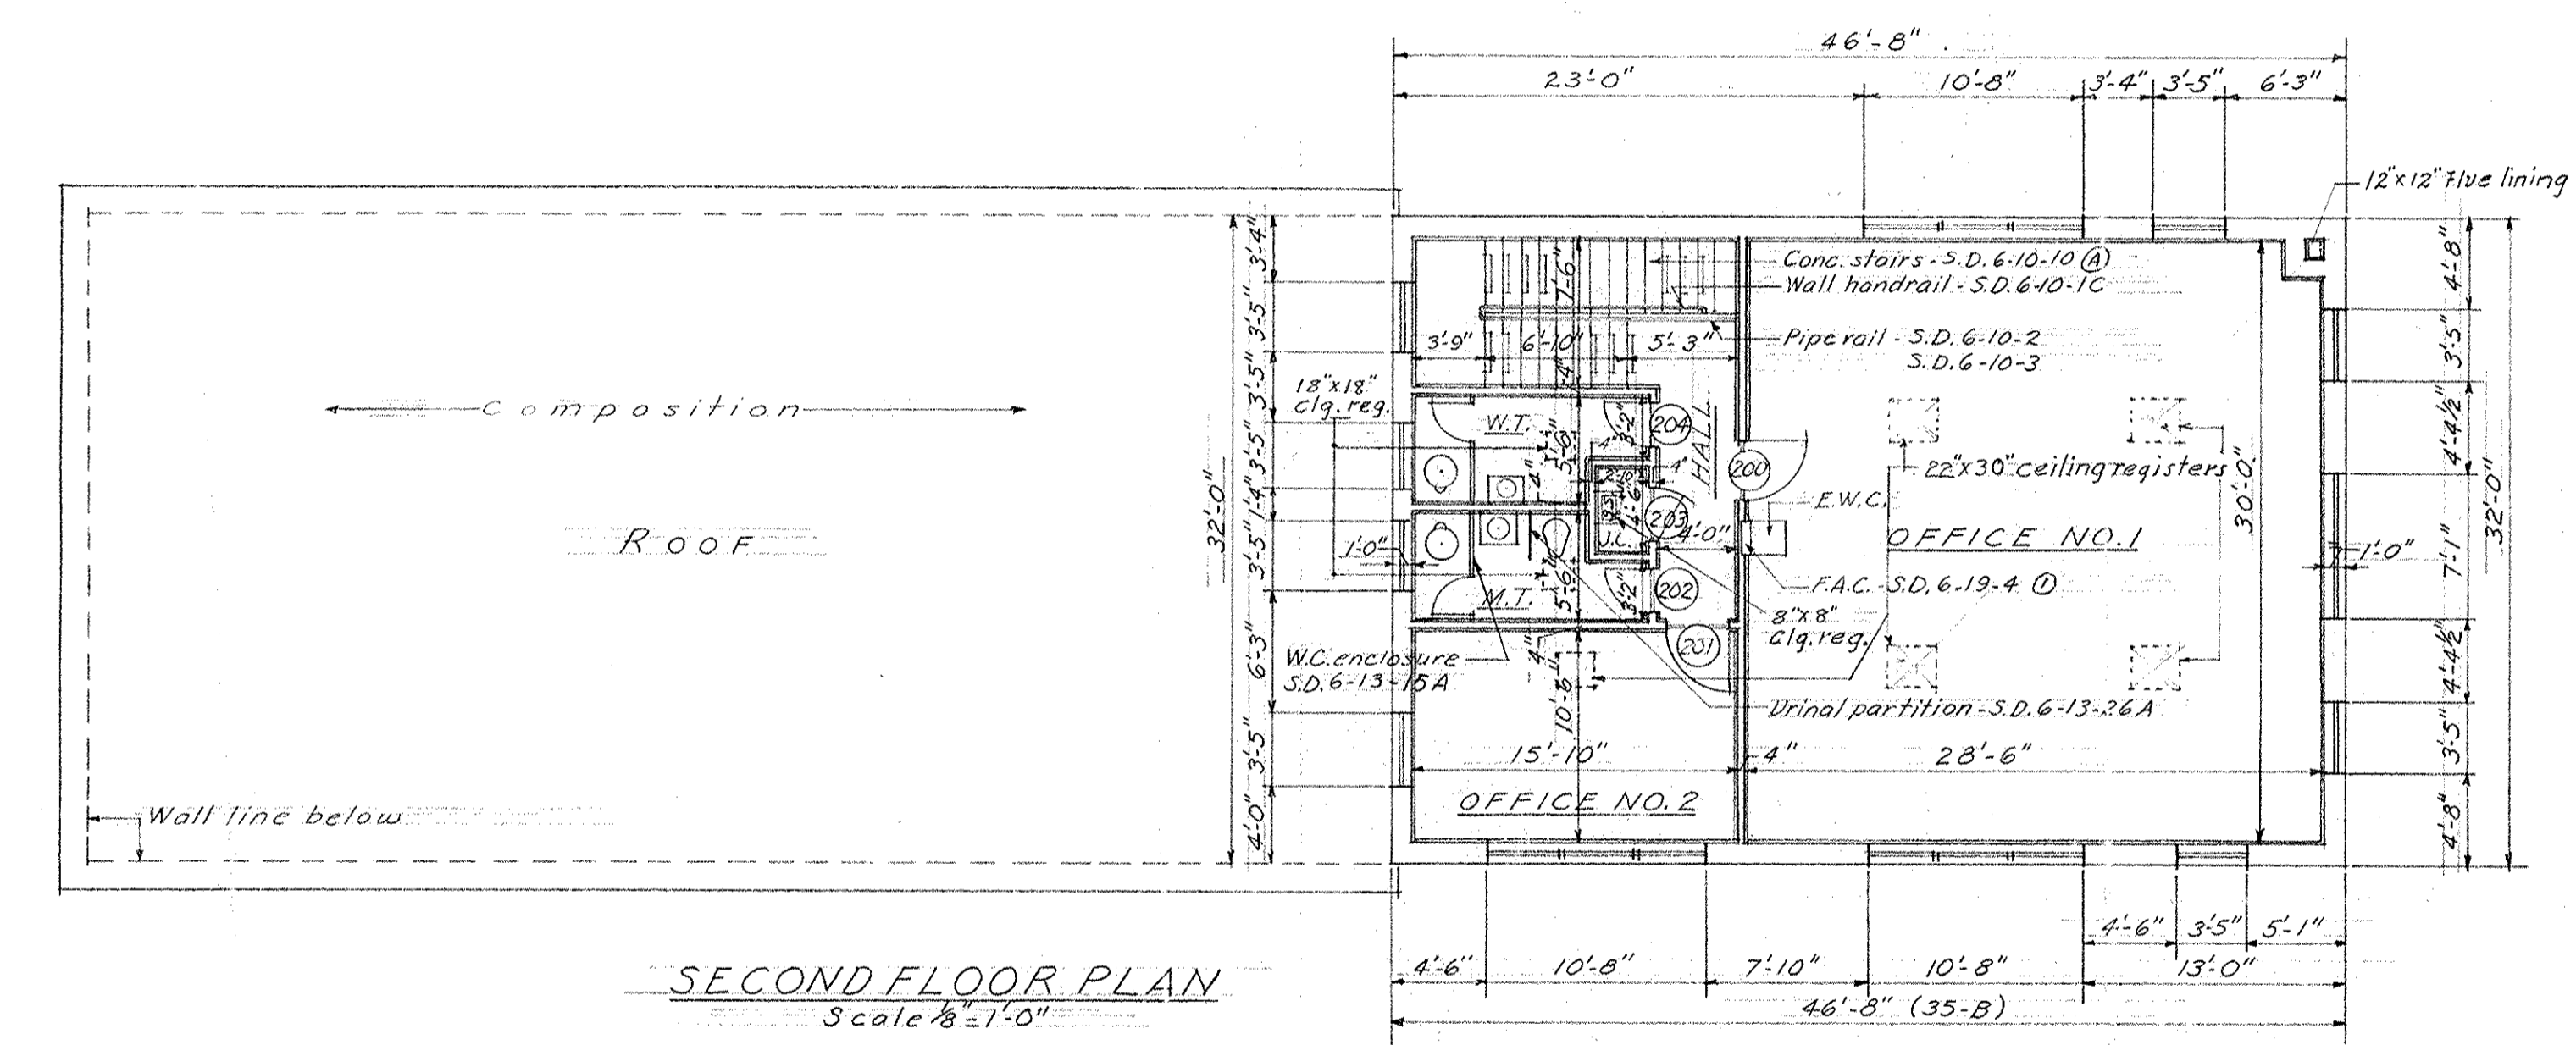

**GENERAL SERVICES ADMINISTRATION**  
 PUBLIC BUILDINGS SERVICE - WASHINGTON, D.C.

PROJECT: E.P.S.-G.S.A. WAREHOUSES 1 & 2  
 LOCATION: HARAHAN, LOUISIANA  
 STREET: FIFTH STREET  
 PROJ. NO.: 16-063 FILE NO.:  
 DRAWN BY: KELLY CHECKED BY:  
 DRAWING TITLE: MAINTENANCE & PERSONNEL BUILDING & GUARD HOUSE - PLANS & ELEVATIONS  
 ARCHITECTURAL  
 DRAWING NO.: 3-3