






Port of Terrebonne - West Bank

Exhibit 20 – Telecommunications Infrastructure Map



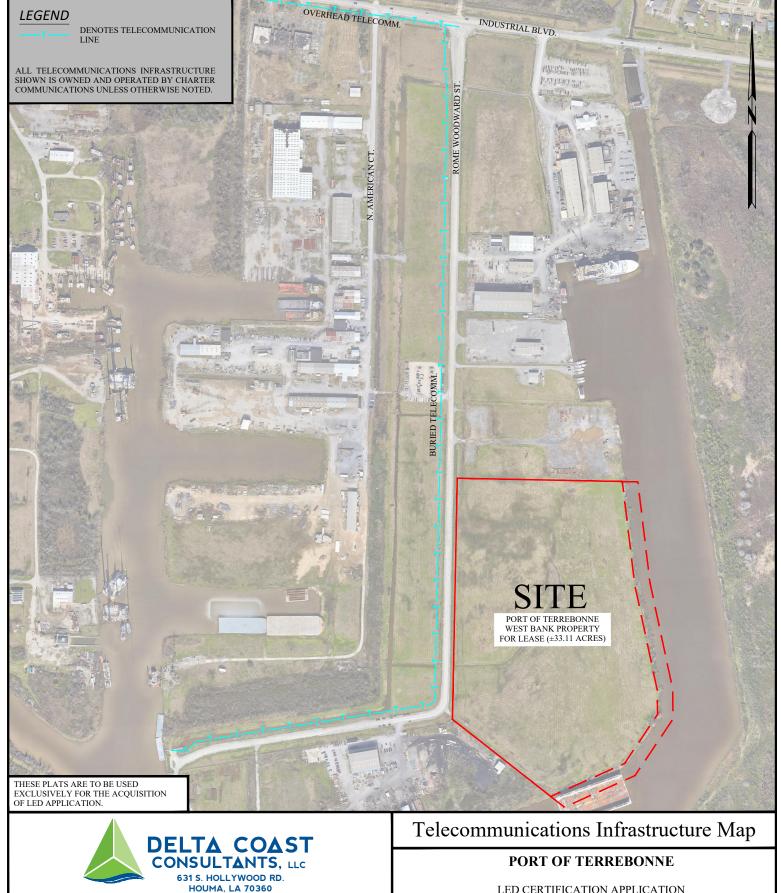

PHONE: 985-655-3100

500'

www.deltacoastllc.com

DATE 10/30/2024 PROJECT

2023.083

SCALE: 1'' = 500'500' 1,000' FILE: P:\2023\2023.083\DWG\LED PERMIT\PERMIT DWG\A_EXHIBIT_UTILITIES INFRASTRUCTURE.DWG

LED CERTIFICATION APPLICATION FOR PORT OF TERREBONNE - WEST BANK TERREBONNE PARISH, LA

REVISION NO.	DESIGNED BY	DRAWN BY	CHECKED BY	SHEET NO.
00		EMV	MEB	X