




Port of Terrebonne - West Bank

Exhibit 12 – Local Roadway Infrastructure Map

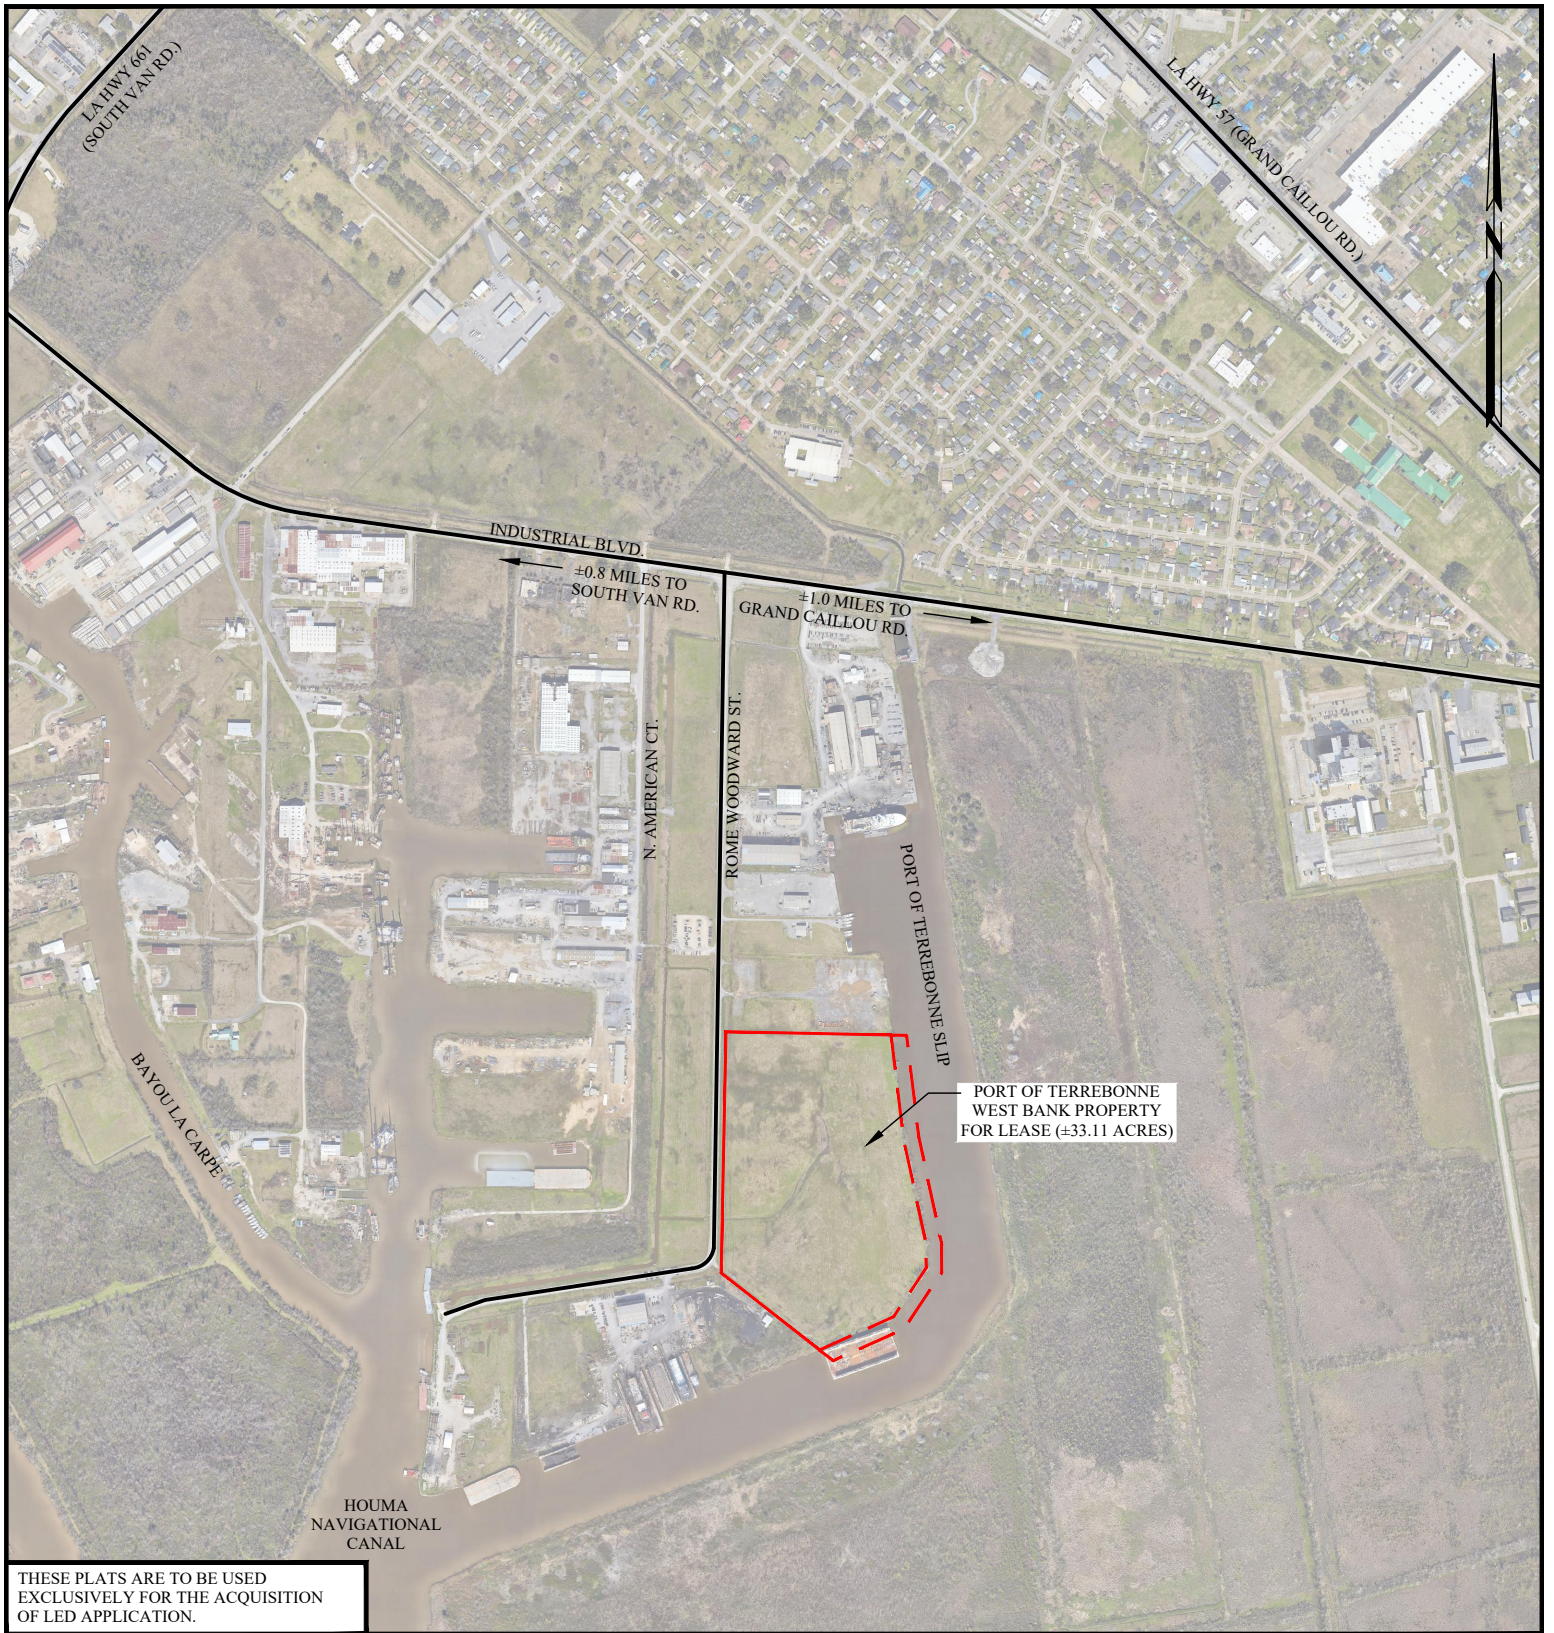

THESE PLATS ARE TO BE USED EXCLUSIVELY FOR THE ACQUISITION OF LED APPLICATION.



DELTA COAST CONSULTANTS, LLC
 631 S. HOLLYWOOD RD.
 HOUMA, LA 70360

PHONE: 985-655-3100

www.deltacoastllc.com

SCALE: 1" = 1,000'



Local Roadway Infrastructure Map

PORT OF TERREBONNE

LED CERTIFICATION APPLICATION
 FOR
 PORT OF TERREBONNE - WEST BANK
 TERREBONNE PARISH, LA

FILE: P:\2023\2023.083\DWG\LED PERMIT\PERMIT DWG\A_EXHIBIT_LOCAL ROADWAY INFRASTRUCTURE MAP.DWG

DATE: 10/30/2024
 PROJECT: 2023.083

REVISION NO.: 00

DESIGNED BY

DRAWN BY: EMV

CHECKED BY: MEB

SHEET NO.: X