






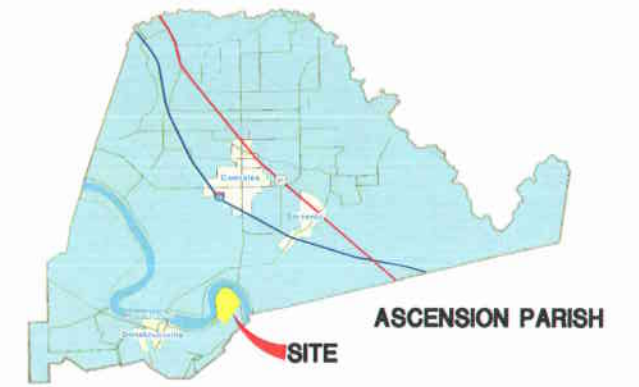


Exhibit 11  
Electricity Infrastructure

**LEGEND**

-  INTERSTATE
-  STATE HIGHWAY
-  SUBJECT PROPERTY (987 ACRES)
-  ELECTRICAL DISTRIBUTION LINES
-  PARISH LINE
-  TRANSMISSION LINES

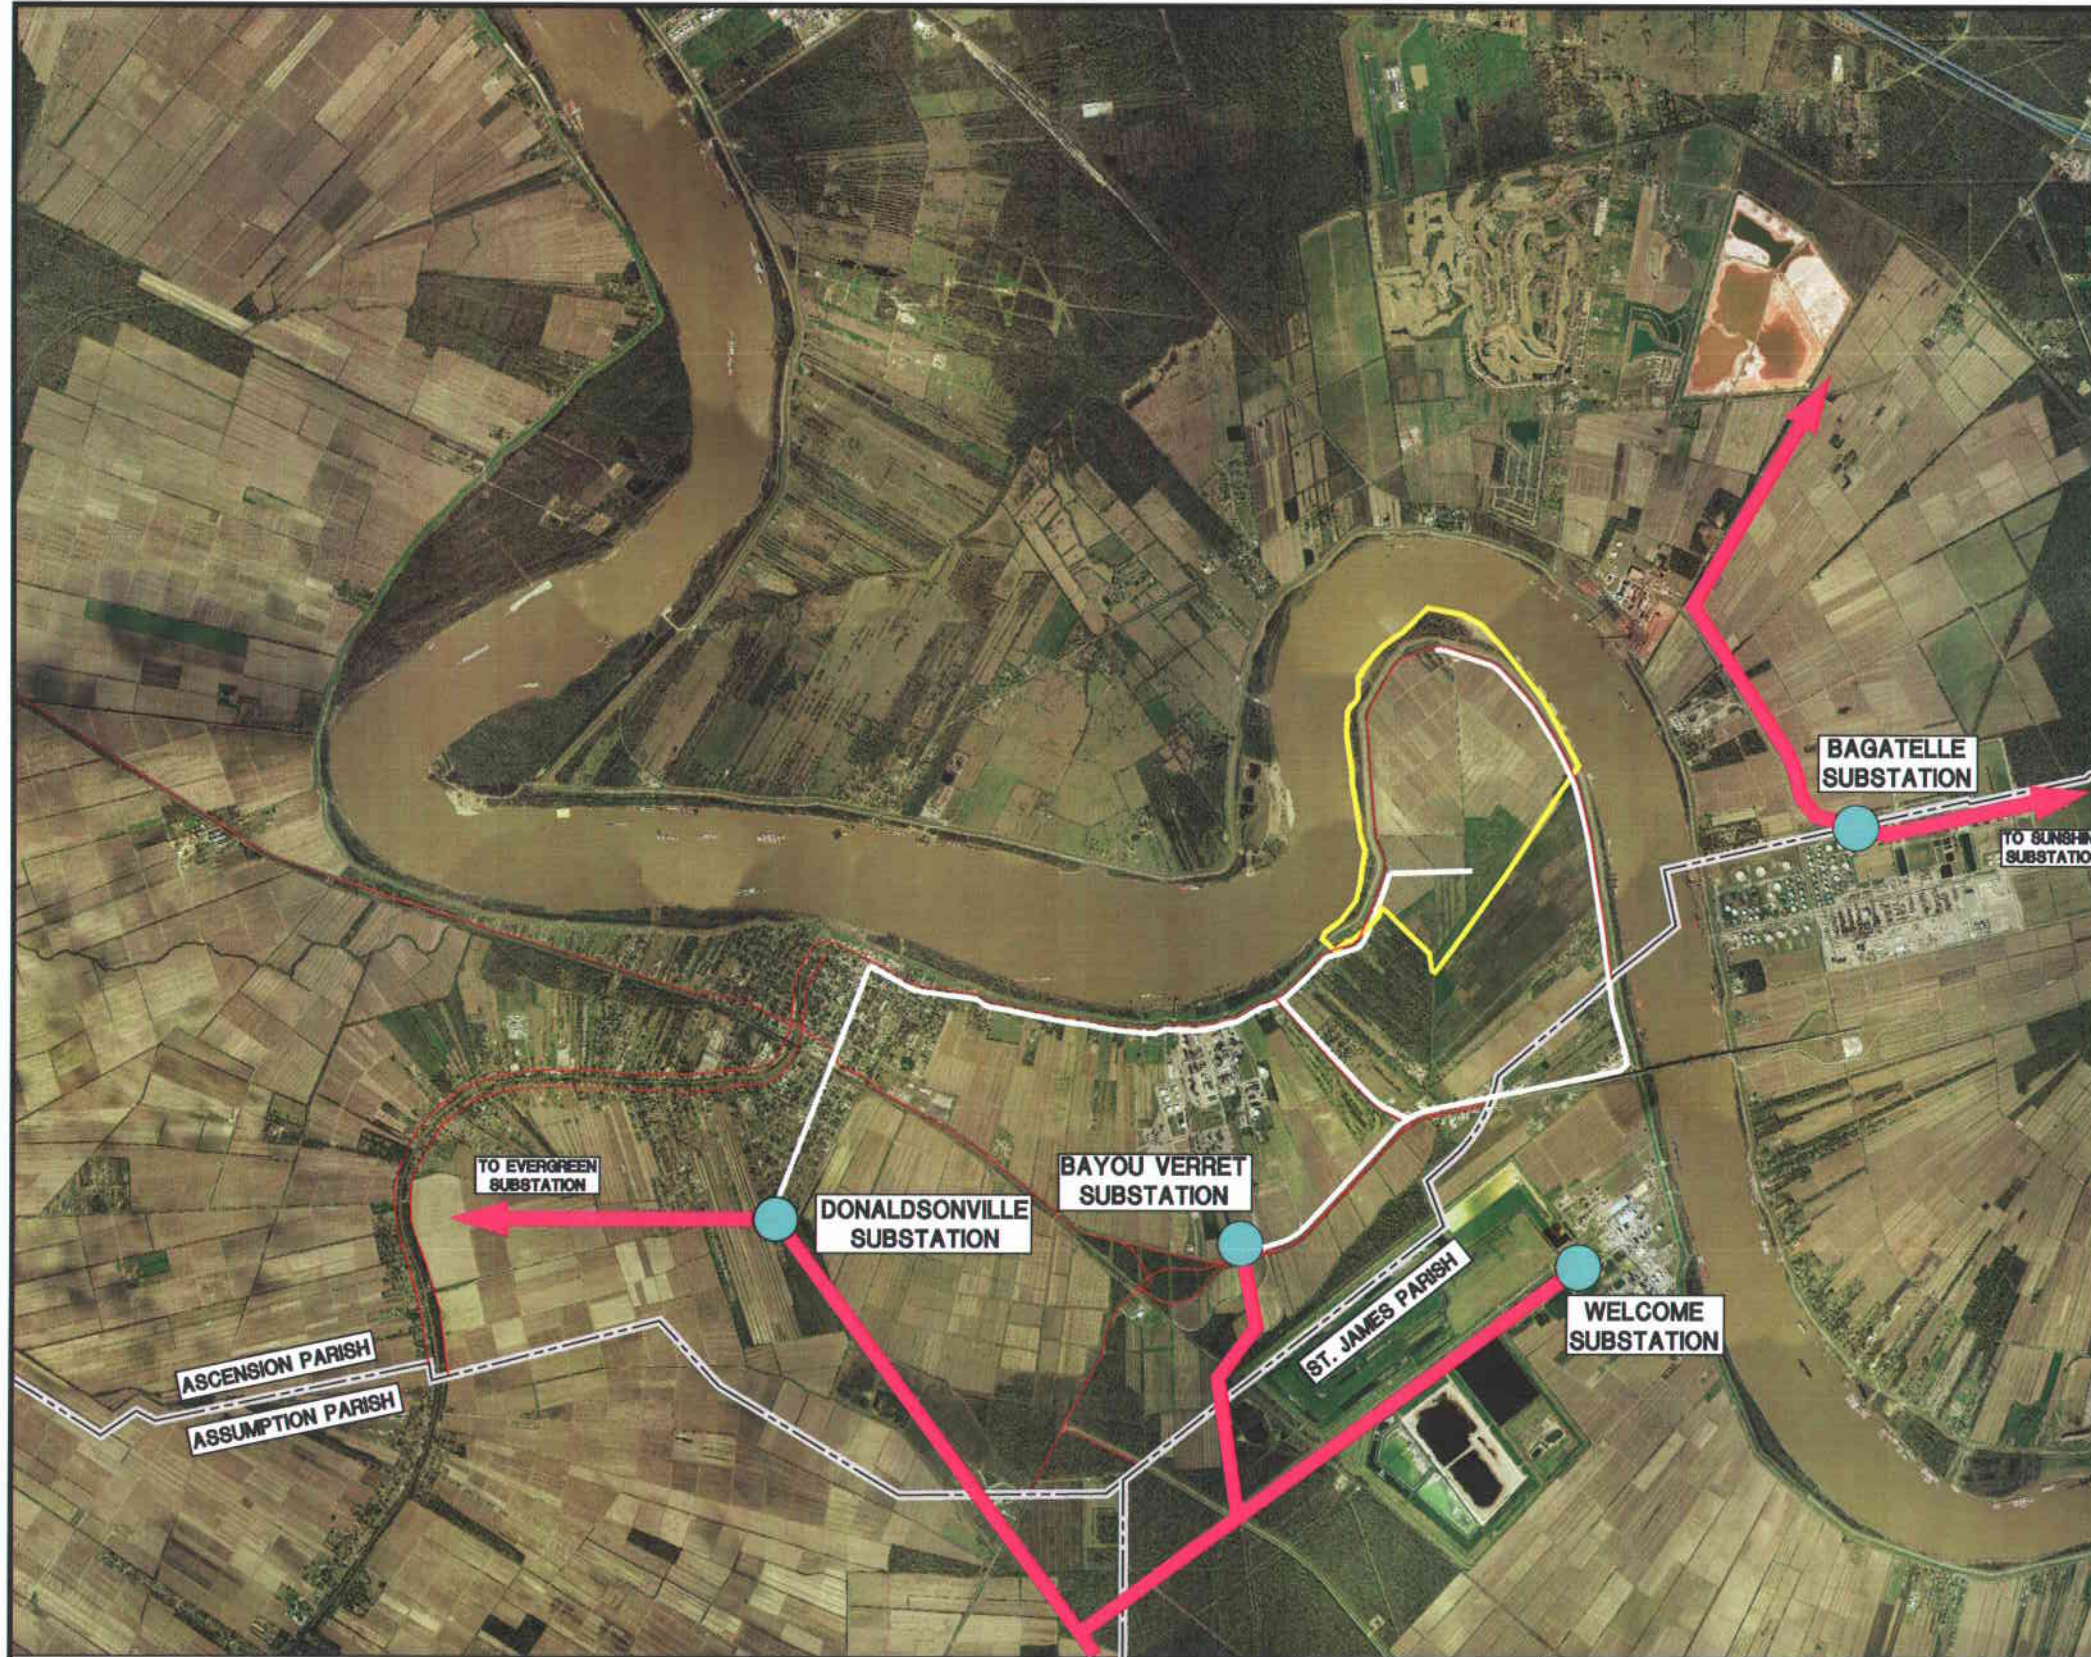

**DDG DUPLANTIS**  
DESIGN GROUP, PC  
Respect • Integrity • Client Satisfaction • Excellence  
THIBODAUX MANDEVILLE HOUSTON  
Civil Engineering • Site Development • Land Planning • Public Works • Architecture  
314 East Bayou Road Phone: 985.447.0090  
Thibodaux, Louisiana 70301 Fax: 985.447.7009

**POINTE SUNSHINE  
ELECTRICAL INFRASTRUCTURE  
ASCENSION PARISH, LOUISIANA**

DRAWN: APR  
CHECKED: RCG  
DATE: 12-3-07  
SCALE: N.T.S.  
PROJECT NO. 07-550  
FILE: 07-550 ELECTRICAL EXHIBIT.dwg