

Exhibit G. Harvey Site Property Boundary Aerial Exhibit



Baton Rouge Area Chamber®




Harvey Site Property Boundary Aerial Exhibit

Project:




Harvey Site
West Feliciana Parish

Client:

BRAC

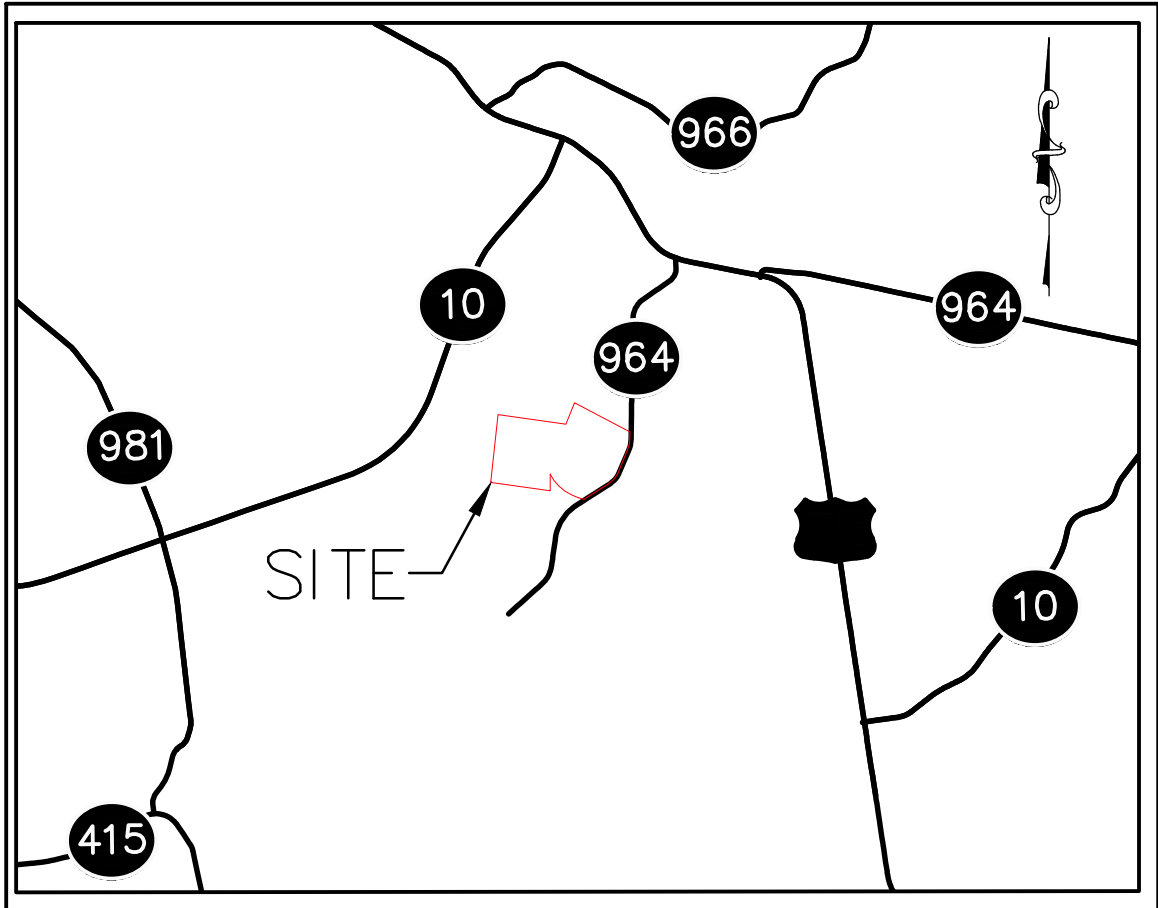

VICINITY MAP
SCALE: 1"=3000'

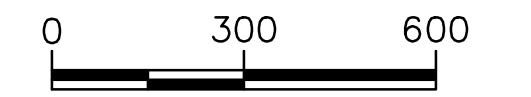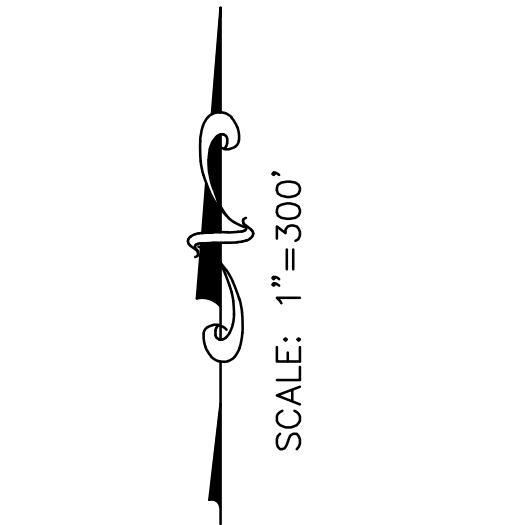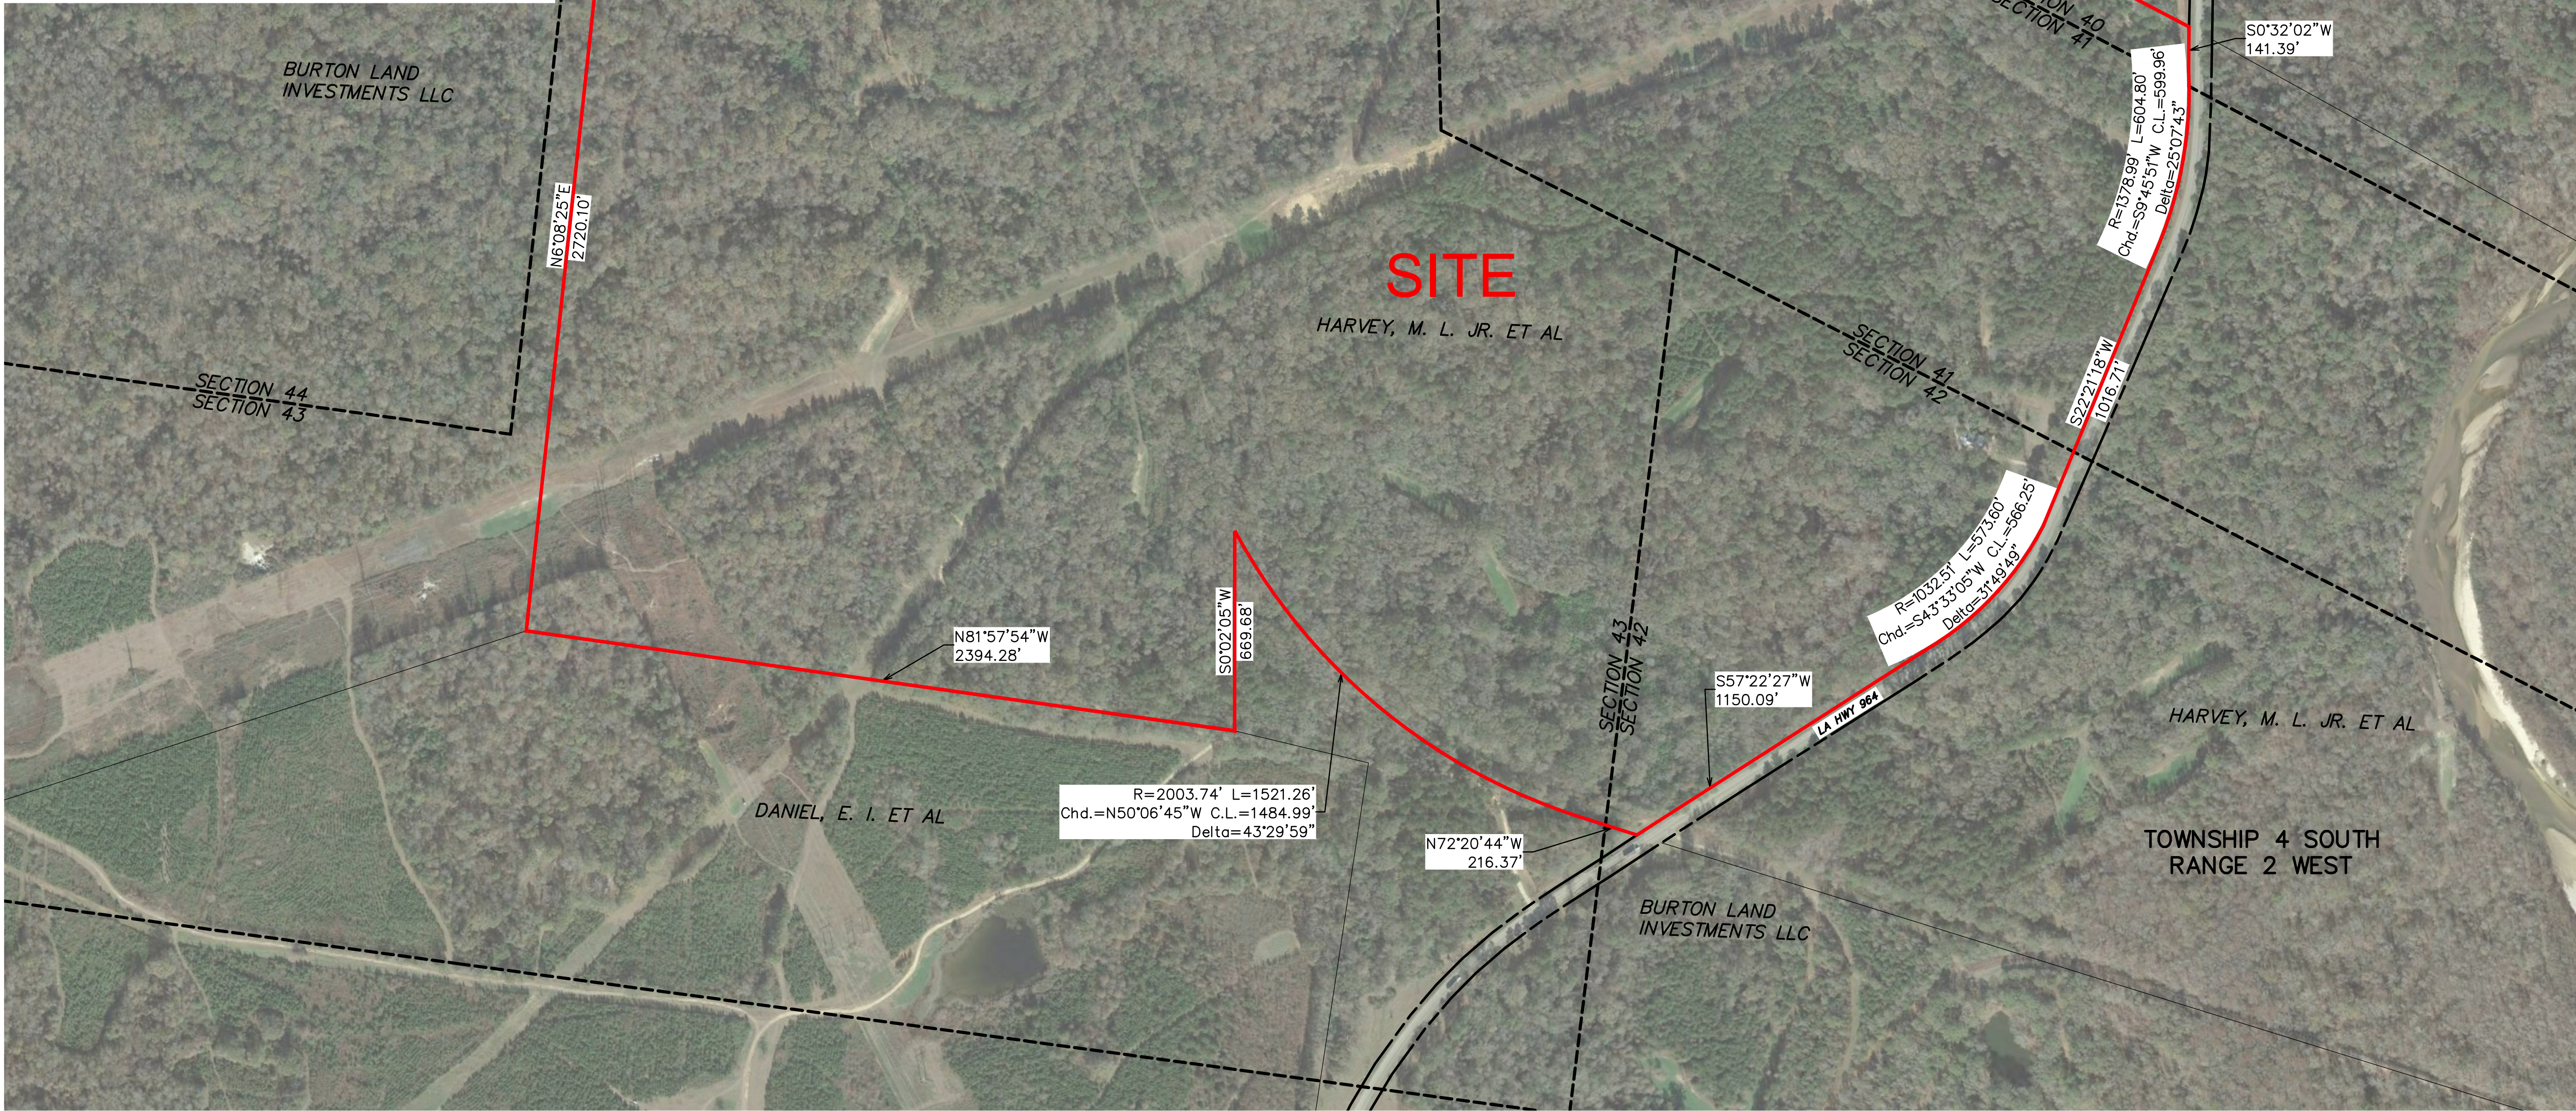

Revisions:		
#	Date	Description

LEGEND		Key Plan:
<div></div> SITE BOUNDARY (335.62 AC.)		

Sheet Title:

Aerial Boundary
Exhibit

Date:	JULY 2018
Project Number:	212161
Drawn By:	DWC
Checked By:	TMK
Sheet:	

GENERAL NOTES:

1. No attempt has been made by CSRS, Inc. to verify title, actual legal ownership, deed restrictions, servitudes, easements, or other burdens on the property, other than that furnished by the client or his representative.
2. Depicted exhibit based on "Act of Exchange" dated December 06, 2017 BK 214/PG 307 .
3. This is not a property boundary survey and is not intended to meet the Louisiana standards of practice for property boundary surveys. Bearings and distances of tracts were obtained from document referenced above.
4. The coordinate system used is NAD83 Louisiana State Plane South (US feet). Coordinates were derived by overlaying the boundary on an aerial photograph and are within 100' of true location.
5. Rights of Way, Easements, and Servitudes shown hereon have not been verified in the field and any shown are for general locative information only.