



Exhibit E1: Boundary Survey Chennault Site 2-2A

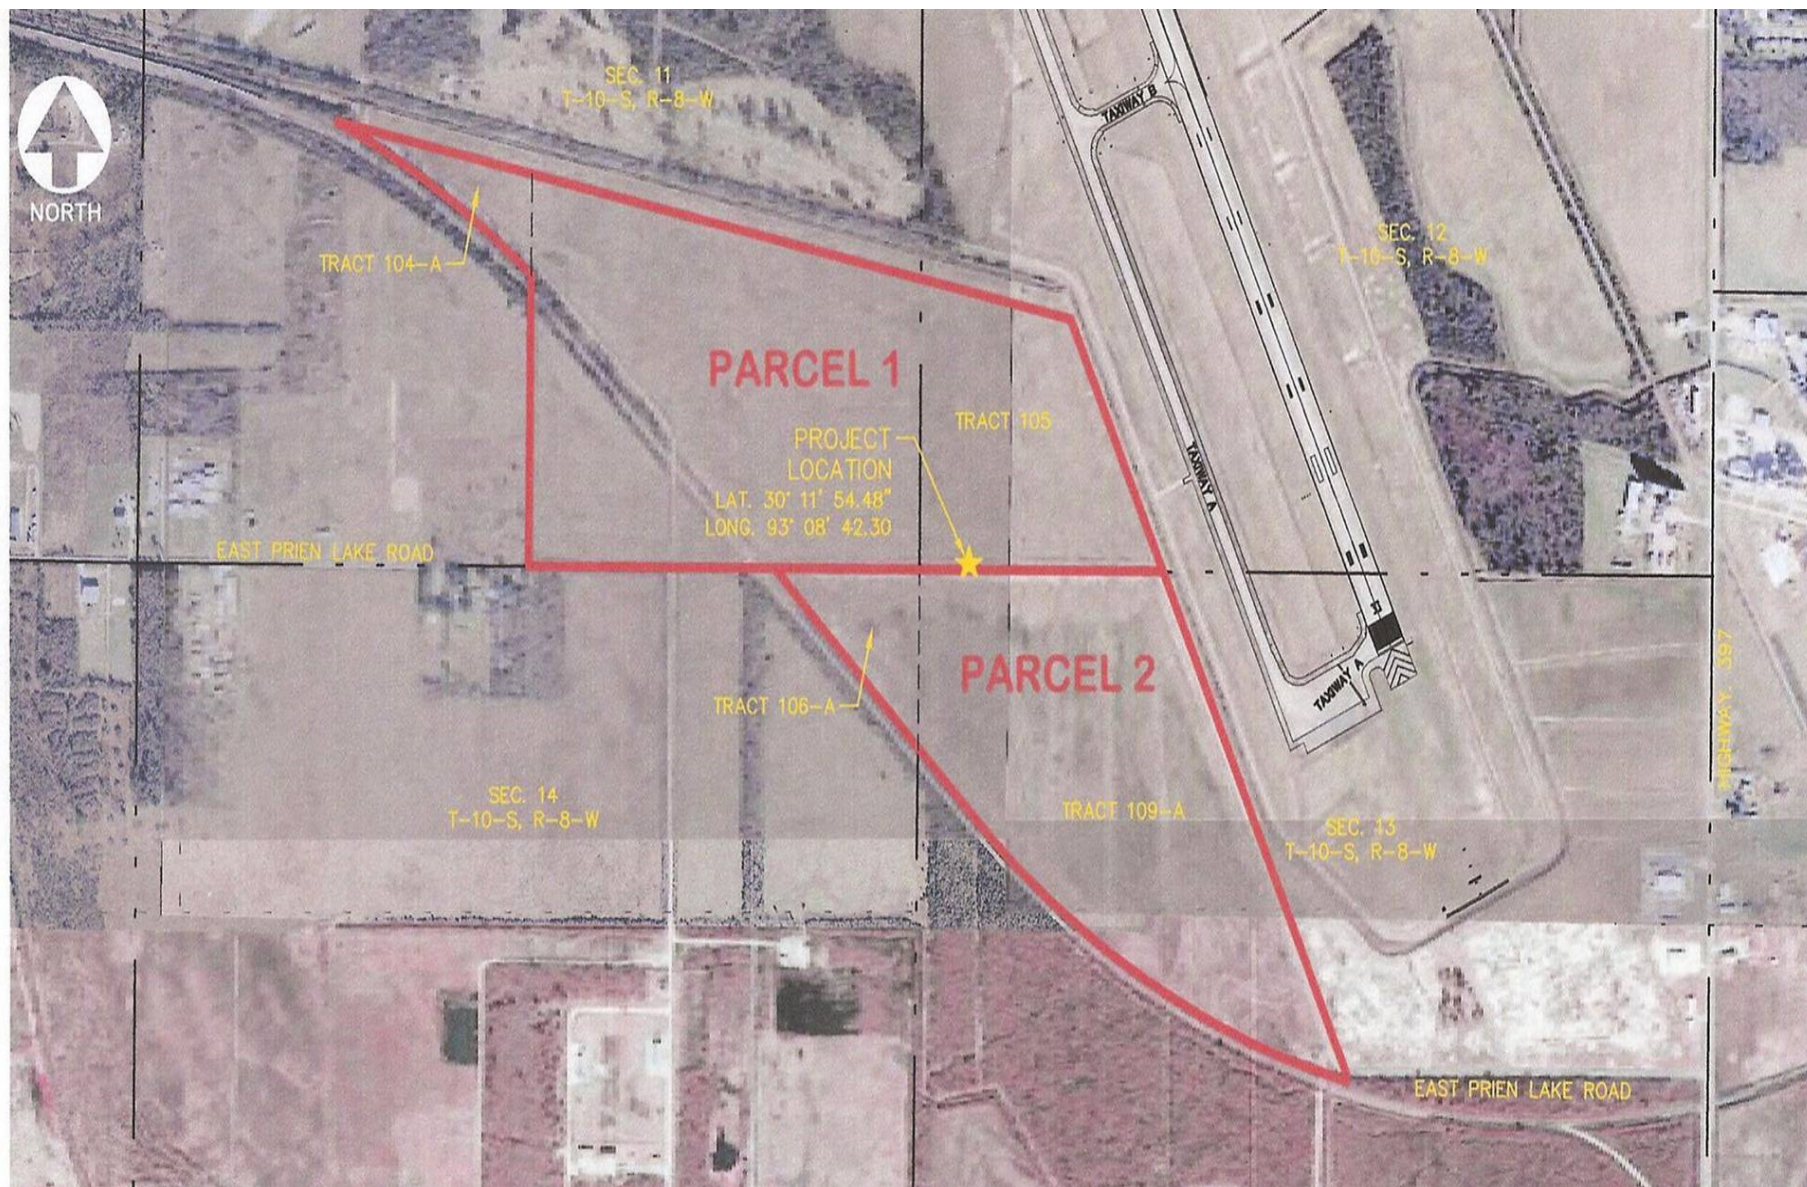

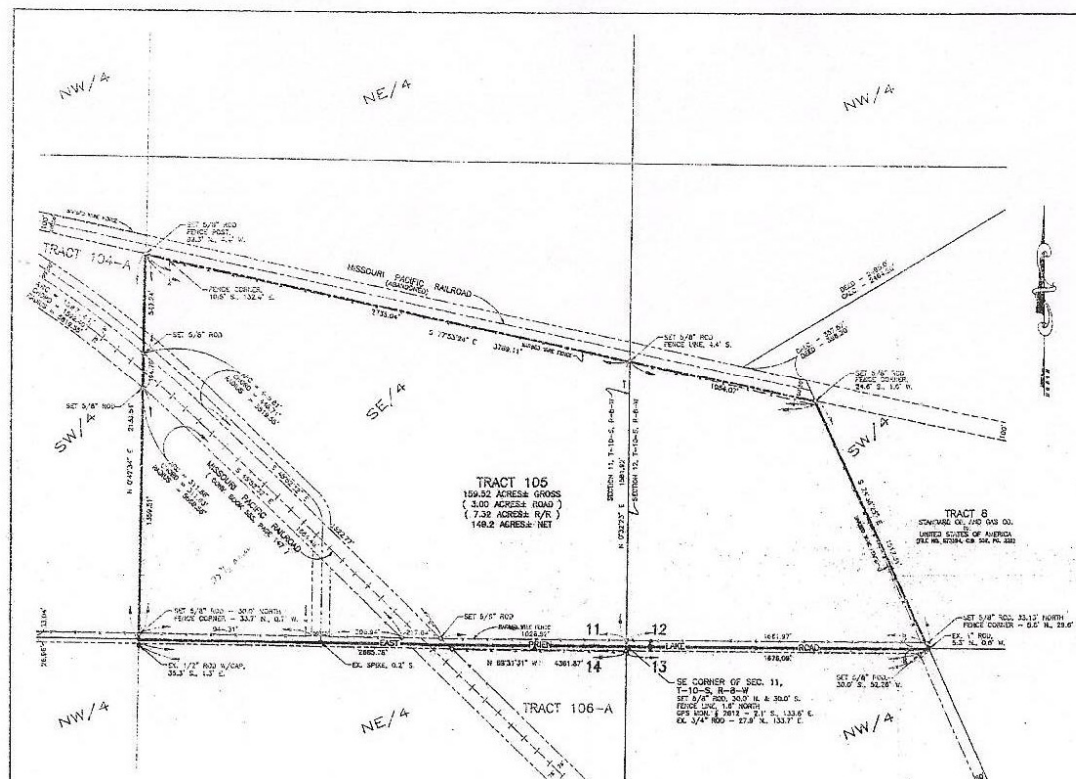

SCALE: 1" = 300'

0 = INDICATES SET 5/8" ROD

Services and research notes:
The boundaries and restrictions shown on this survey are based on the survey data and the information provided to the surveyor. It is not a warranty of title or a representation of the accuracy of the survey data. The surveyor is not responsible for any errors or omissions in the survey data or for any consequences arising therefrom.

FLOOD ZONE INFORMATION
THE COMMUNITY-WIDE
MAP FOR THE
PROPERTY IS IN ZONE X

NEARBY (TYPICAL) ARE SHOWN ON THE LOUISIANA STATE PLAT
ACCORDING TO THE 2010 SOUTH ZONE.


THE PURPOSE OF THIS SURVEY IS FOR THE INDIVIDUALIZATION OF
PROPERTY CORNERS FOR THE PROPERTY DESCRIBED THEREIN.

MADE AT THE REQUEST OF: CHARLES HARVEY

EXECUTED IN ACCORDANCE WITH THE U.S. NATIONAL STANDARDS
FOR PROPERTY BOUNDARY SURVEYS FOR A CLASS C SURVEY.
I CERTIFY THAT THIS PLAN REPRESENTS AN ACTUAL SURVEY
AND THAT NO TOLERANCE EXCEEDED THE LIMITS OF THE
SURVEY.



George A. Evans, Jr.
No. 26,120
STATE OF LOUISIANA

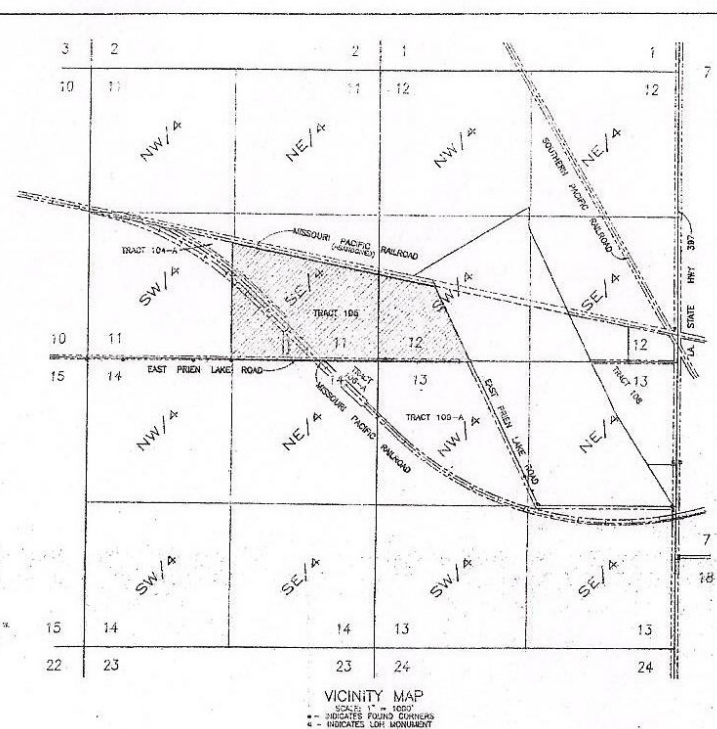

VICINITY MAP
SCALE: 1" = 1000'
• = INDICATES FOUND CORNERS
+ = INDICATES LHM MONUMENT

LEGAL DESCRIPTION:

TRACT 105

Commencing at the Southeast corner of Section 11, Township 10 South, Range 8 West, Calcasieu Parish, Louisiana; Thence North 89° 31' 31" West, a distance of 2655.76 feet to the Southwest corner of the Southeast Quarter of said Section 11; Thence North 0° 42' 34" East, along the West line of the Southeast Quarter of said Section 11, a distance of 2133.54 feet to the South line of Missouri-Pacific Railroad Right-of-Way; Thence South 77° 53' 24" East, along said South line, a distance of 3725.11 feet the West line of Tract No. 8, as described in General Warranty Deed between Standard Oil and Gas Company and the United States of America, recorded in Conveyance Book 552, at page 232, records of Calcasieu Parish, Louisiana; Thence South 24° 30' 15" East, along said West line, a distance of 1512.31 feet to the South line of Section 12, Township 10 South, Range 8 West, Calcasieu Parish, Louisiana; Thence North 69° 31' 31" West, along said South line, a distance of 1675.09 feet to the point of commencement, subject to an existing road right-of-way along the South side thereof and an existing railroad right-of-way through a portion of the Southeast Quarter of said Section 11.

Philip L. Whitaker and Assoc.

CITIZEN SURVEYING AND MAPPING COMPANY
1401 BOY & JOHNSON AVENUE
LAKE CHARLES, LA 70601

Survey and Map for:
CHENNAULT INTERNATIONAL AIRPORT AUTHORITY

TRACT 105

PORTIONS OF SE/4 OF SEC. 11 & SW/4 OF SEC. 12,


TOWNSHIP 10 SOUTH, RANGE 8 WEST

Survey by: R. A. Fontenot, Surveyor, AS SHOWN

Checked by: George A. Evans, Jr., DATE: Nov. 18, 20, 23, 1993

ADDD Dwg. No. 03-3159.DWG SHT. 1 of 1

REV. 0

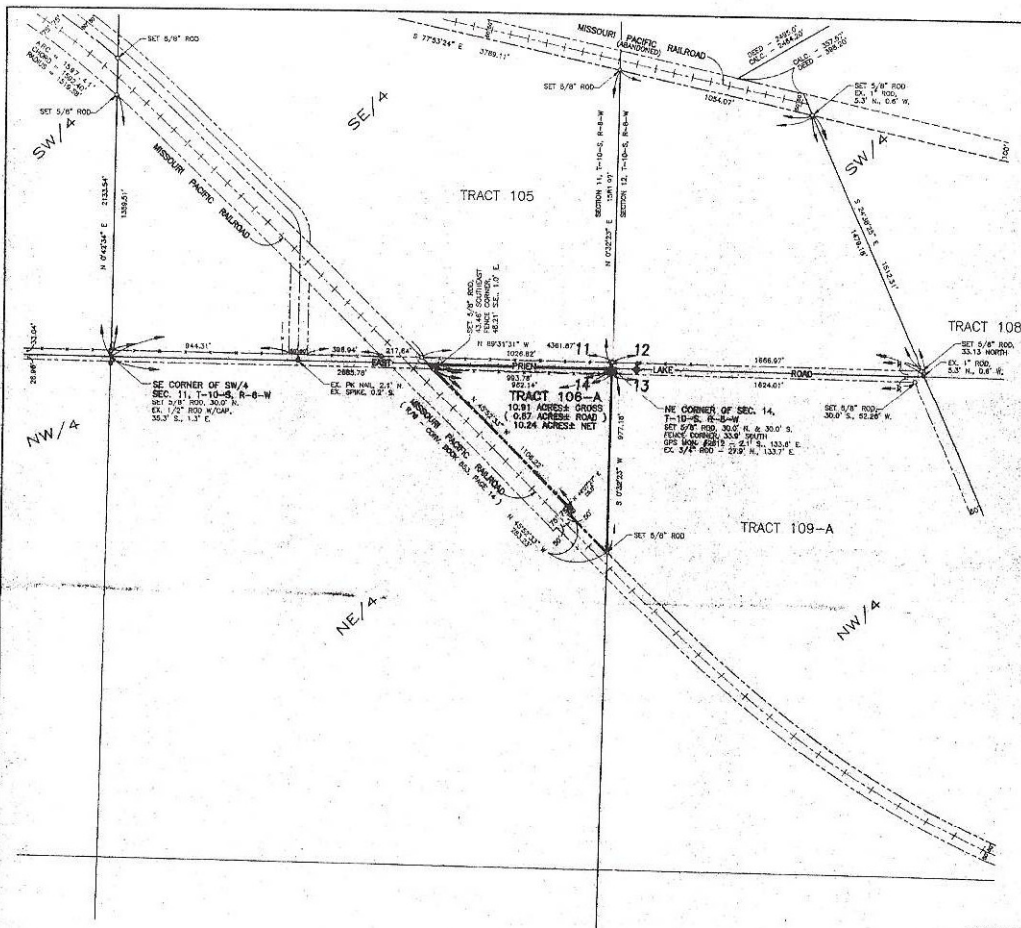

PLOT PLAN

SCALE: 1" = 30'
 - - - INDICATES SET 5/8" ROD

Service and research notes:
 The survey and restrictions shown on this survey are limited to those set forth in the description furnished to me and there is no representation that all applicable references and restrictions are shown hereon. The surveyor has made no title search or public record search in compiling the data for this survey.

FLOOD ZONE INFORMATION
 FIRM COMMUNITY-PANEL
 NO. 20000-0001-E
 MAP REVISED: JULY 3, 1987
 PROPERTY IS IN ZONE X


BEARINGS SHOWN ARE BASED ON THE LOUISIANA STATE PLANE COORDINATE SYSTEM, NAD 27, SOUTH ZONE.

THE PURPOSE OF THIS SURVEY IS FOR THE MONUMENTATION OF BOUNDARY CORNERS FOR THE PROPERTY DESCRIBED HEREIN.
 MADE AT THE REQUEST OF: CHARLES HARVEY

SURVEYED IN ACCORDANCE WITH THE LA. "MINIMUM STANDARDS FOR PROPERTY BOUNDARY SURVEYS" FOR A CLASS C SURVEY.
 I CERTIFY THAT THIS PLAN REPRESENTS AN ACCURATE, CORRECT SURVEY AND THAT NO VERBES ENCROACHMENTS EXIST (OTHER THAN ENCROACHMENTS OF THE PROPERTY LINES EXCEPT AS SHOWN).



George A. Evans, Jr.
 LA. L.S. Reg. No. 4750

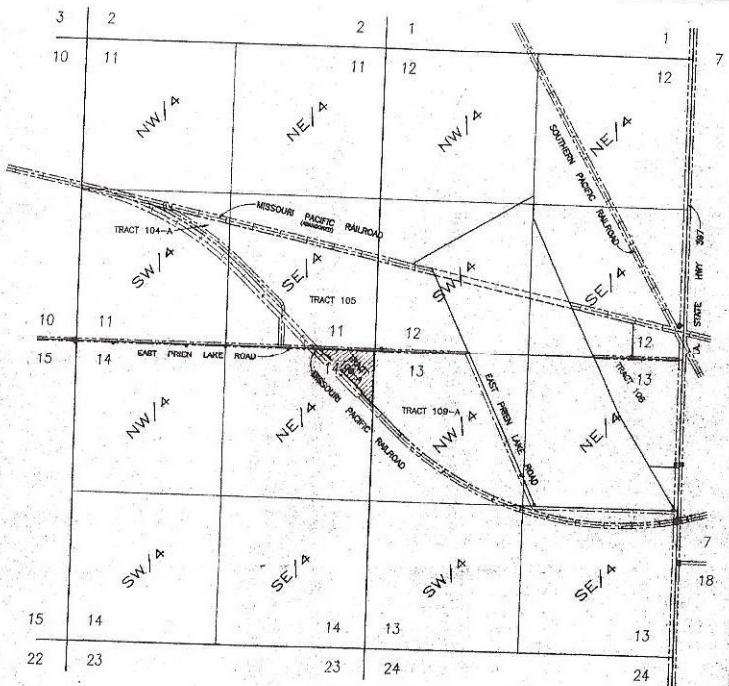


VICINITY MAP
 SCALE: 1" = 1000'
 - - - INDICATES FOUND CORNERS
 - - - INDICATES LHM MONUMENT

LEGAL DESCRIPTION:

TRACT 106-A
 Commencing at the Northeast Corner of Section 14, Township 10 South, Range 8 West, Calcasieu Parish, Louisiana; Thence South 0° 48' 27" West, along the East line of said Section 14, a distance of 977.17 feet, to the North line of Missouri-Pacific Railroad Right-of-way, as shown by deed recorded in Conveyance Book 553, at page 14, records of Calcasieu Parish, Louisiana; Thence North 46° 52' 33" West, along said North line, a distance of 283.23 feet; Thence North 44° 07' 27" East, continuing along said North line, a distance of 25.0 feet; Thence North 45° 52' 33" West, continuing along said North line, a distance of 1108.22 feet to the North line of said Section 14; Thence South 89° 31' 31" East, along said North line, a distance of 983.78 feet to the point of commencement, containing 10.81 acres, more or less, and subject to an existing road right-of-way along the North side thereof.

Philip L. Whitaker and Assoc.		11500 GORE, #1102
CITY, BENTONVILLE AND LAND SURVEYORS		
1101 N.W. 1/4, HENRY DIVISION AVE. LAKE CHARLES, LA. 70601	11500 GORE, #1102	PHONE (504) 432-2441 FAX (504) 432-2441
Survey and Map for:		
CHENNAULT INTERNATIONAL AIRPORT AUTHORITY		
Survey and Map of:		
TRACT 106-A		
PORTIONS OF NE/4 OF SECTION 14		
TOWNSHIP 10 SOUTH, RANGE 8 SOUTH		
DRAWN BY: E. K. Fontenot	SCALE: AS SHOWN	REV.
CHECKED BY: George A. Evans, Jr.	DATE: Nov. 18, 20, 23, 1995	0
ACAD DWG. No. 00-3150LW0	Sheet	1 of 1

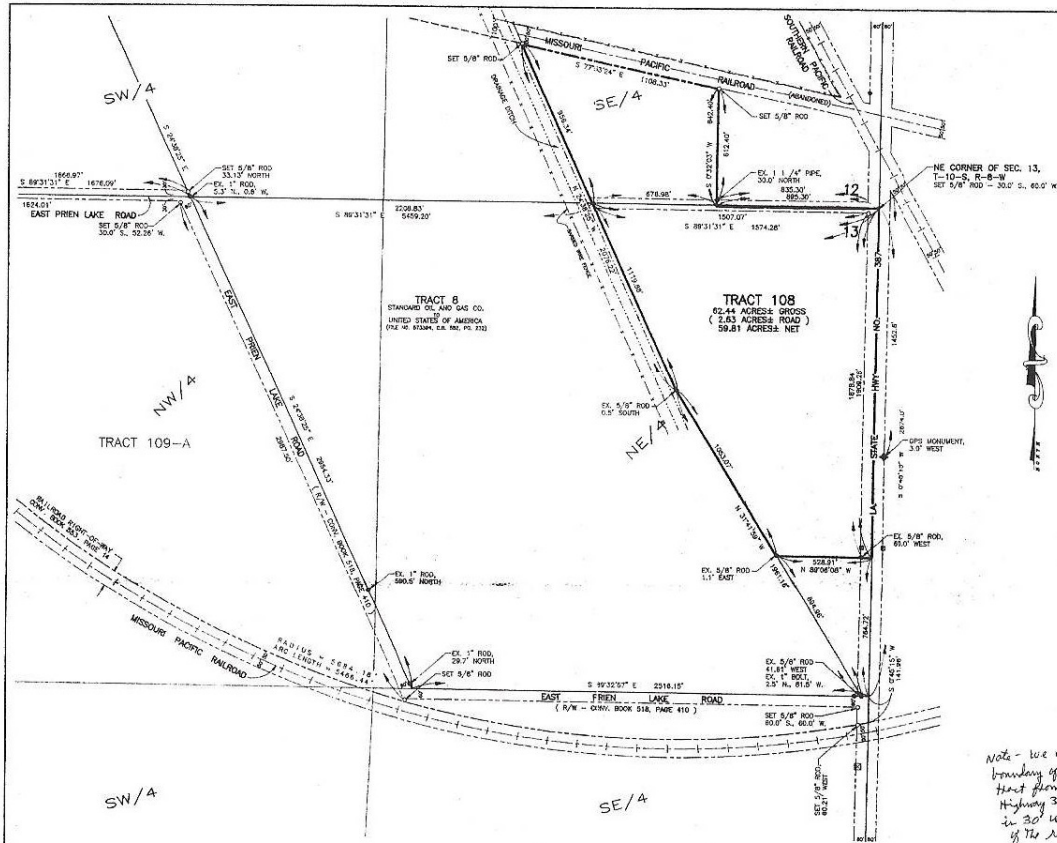

Plot Plan

SCALE: 1" = 300'
 - - - INDICATES SET 5/8" ROD
 - - - INDICATES LHM MONUMENT

Services and research note:
 The services and restrictions shown on this survey are limited to those set forth in the description furnished to us and there is no representation that all applicable services and restrictions are shown hereon. The surveyor has made no title search or public records search in compiling the data for this survey.

FLOOD ZONE INFORMATION
 FROM COMBINATION-LEVEL
 NO. 20040-0010-1
 MAP REVISED: JULY 3, 1997
 PROPERTY IS IN ZONE 1

BEARINGS SHOWN ARE BASED ON THE LONGSWAY STATE PLANE COORDINATE SYSTEM, 1983, 87° SOUTH ZONE.

THE PURPOSE OF THIS SURVEY IS FOR THE MONUMENTATION OF BOUNDARY CORNERS FOR THE PROPERTY DESCRIBED HEREIN.

MADE AT THE REQUEST OF: CHARLES HARVEY


SURVEYED IN ACCORDANCE WITH THE LA "MINIMUM STANDARDS FOR PROPERTY BOUNDARY SURVEYS" FOR A CLASS C SURVEY.

I CERTIFY THAT THIS PLAN REPRESENTS AN ACTUAL BOUNDARY SURVEY AND THAT NO VISIBLE CHRONOMETERED POINT OTHER THAN ANY ADJACENT TO THE PROPERTY LIES EXCEPT AS SHOWN.



George A. Evans, Jr.
 LA L.S. Reg. No. 4750

Note - We moved the East boundary of the approp. to acre tract from the Centaline Highway 397 to a point that is 30' West of the Centaline of the road.

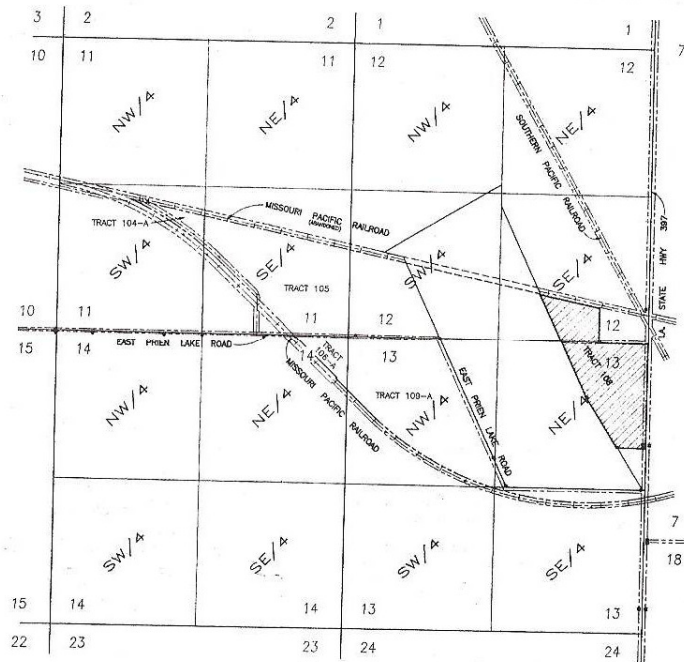

VICINITY MAP
 SCALE: 1" = 1000'
 - - - INDICATES FOUNDED CORNERS
 - - - INDICATES LHM MONUMENT

LEGAL DESCRIPTION:

TRACT 108

Commencing at the Northeast corner of Section 13, Township 10 South, Range 8 West, Calcasieu Parish, Louisiana; Thence South 0° 45' 15" West, along the East line of said Section 13, a distance of 1909.28 feet to the Northeast corner of a 5.0 acre tract previously sold; Thence North 89° 06' 08" West, along the North line of said 5.0 acre tract, a distance of 528.91 feet to the East line of Tract No. 8, as described in General Warranty Deed between Standard Oil Company and the United States of America, recorded in Conveyance Book 552, at page 232, records of Calcasieu Parish, Louisiana; Thence North 31° 41' 08" West, along said East line, a distance of 1053.07 feet; Thence North 24° 38' 25" West, continuing along said East line, a distance of 2076.22 feet to the South line of Mississippi-Pacific Railroad Right-of-way (new abandoned); Thence South 77° 53' 34" East, along said South line, a distance of 1108.33 feet to the Northeast corner of a 10.0 acre tract previously sold; Thence South 0° 32' 03" West, along the West line of said 10.0 acre tract, a distance of 642.40 feet to the North line of said Section 13; Thence South 89° 31' 31" East, along said North line, a distance of 895.30 feet to the point of commencement, containing 82.44 acres, more or less, and subject to an existing road right-of-way along the East side thereof.

Philip L. Whitaker and Assoc.

CIVIL ENGINEERING AND LAND SURVEYING
 F. SHUTTER SONS
 Survey and Map for:

CHENNAULT INTERNATIONAL AIRPORT AUTHORITY

Survey and Map of:


TRACT 108

PORTION OF THE W/2 OF SECTION 13,
 TOWNSHIP 10 SOUTH, RANGE 8 WEST

DRAWN BY: R. K. Fontenot SCALE: AS SHOWN

CHARGED BY: George A. Evans, Jr. DATE: Nov. 16, 20, 23, 1998

ACAD. DWG. No. 98-3156.TWG SMT. 1 of 1

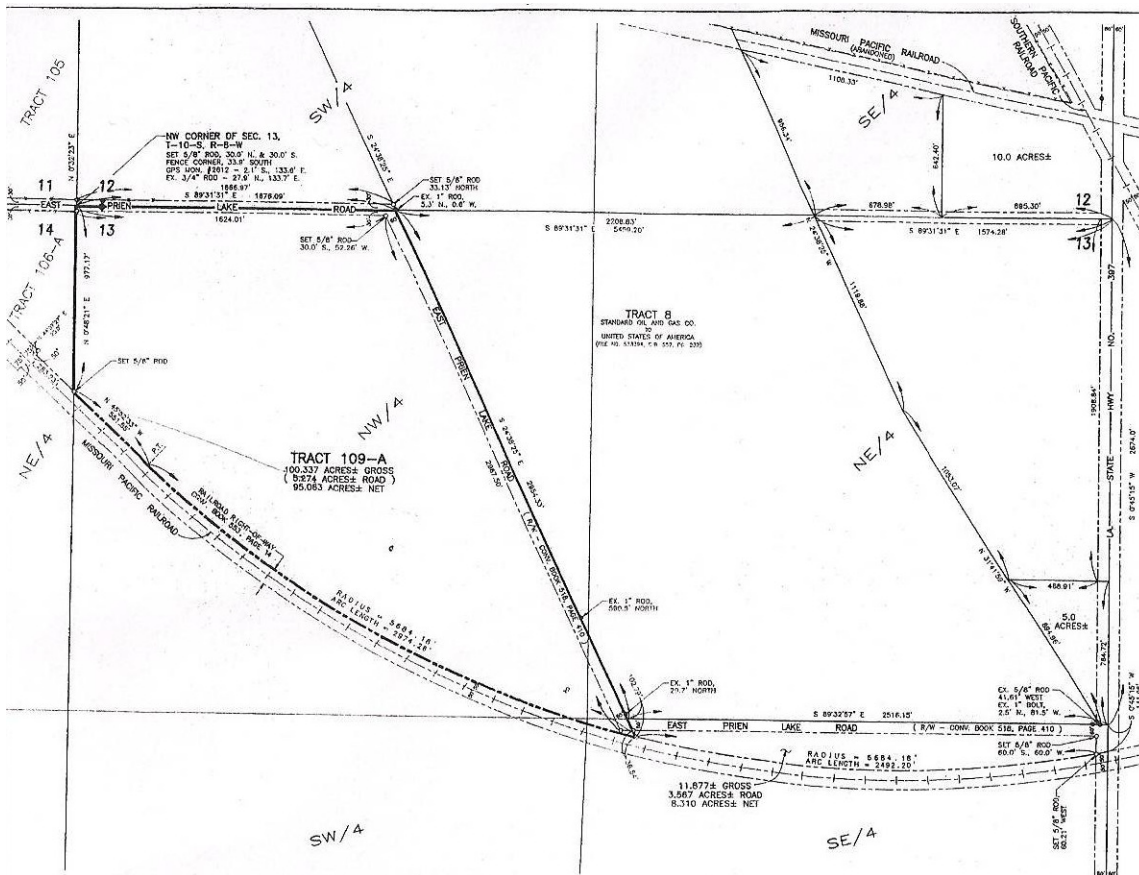

PLOT PLAN

SCALE: 1" = 200'
0 - INDICATES SET 5/8" ROD

Surveys and research notes:
THE SURVEYS AND RESEARCH SHOWN ON THIS SURVEY ARE LIMITED TO THOSE SET FORTH IN THE DESCRIPTION FURNISHED TO US AND THERE IS NO REPRESENTATION THAT ALL APPLICABLE SURVEYS AND RESEARCH ARE SHOWN HEREON. THE SURVEYOR HAS MADE NO TITLE SEARCH OR PUBLIC RECORD SEARCH IN COMPLYING THE DATA FOR THIS SURVEY.

FLOOD ZONE INFORMATION
FIRM COMMUNITY-FRAME
ON 12/20/2010-01/10/11
MAP REVISED: JULY 3, 1997
PROPERTY IS IN ZONE 1

BEARINGS SHOWN ARE BASED ON THE LOUISIANA STATE PLATE COORDINATE SYSTEM, NAD 21, SOUTH ZONE.


THE PURPOSE OF THIS SURVEY IS FOR THE MONUMENTATION OF BOUNDARY CORNERS FOR THE PROPERTY DESCRIBED HEREIN.

MADE AT THE REQUEST OF: CHARLES HARVEY

SURVEYED IN ACCORDANCE WITH THE LA "MINIMUM STANDARDS FOR PROPERTY BOUNDARY SURVEYS" FOR A CLASS G SURVEY. I CERTIFY THAT THIS PLAN REPRESENTS AN ACTUAL GROUND SURVEY AND THAT NO VISIBLE ENCROACHMENTS EXIST EITHER WAY ACROSS ANY OF THE PROPERTY LINES EXCEPT AS SHOWN.



George A. Evans, Jr.
LA. L.S. Reg. No. 4750

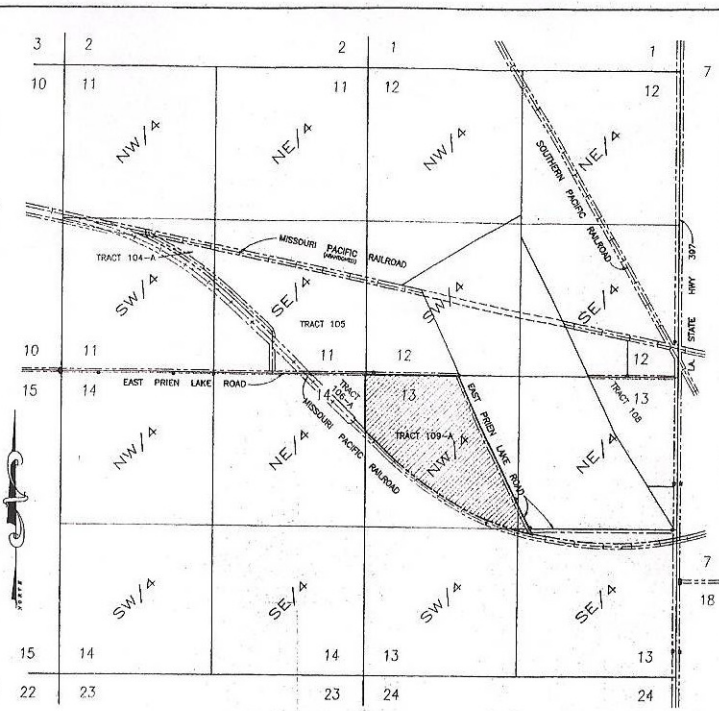

VICINITY MAP
SCALE: 1" = 1000'
+ - INDICATES FOUND CORNERS
+ - INDICATES LHM MONUMENT

LEGAL DESCRIPTION:

TRACT 109-A
Commencing at the Northwest Corner of Section 13, Township 10 South, Range 8 West, Calcasieu Parish, Louisiana; Thence South 89° 31' 31" East, along the North line of said Section 13, a distance of 1876.09 feet to the West line of Tract No. 8, as described in General Warranty Deed between Standard Oil and Gas Company and the United States of America, recorded in Conveyance Book 552, at page 232, records of Calcasieu Parish, Louisiana; Thence South 24° 38' 25" East, along the West line of said Tract No. 8, a distance of 2954.33 feet to the Southwest corner thereof; Thence South 24° 38' 25" East, along a projection of the West line of said Tract No. 8, a distance of 102.79 feet to the North line of Missouri-Pacific Railroad Right-of-way, acquired by deed retailed in Conveyance Book 553, at page 14, records of Calcasieu Parish, Louisiana; Thence West, along a curve to the left having a radius of 5684.18 feet and a long chord which bears North 60° 51' 52" West, having a length of 2940.45 feet, a distance of 2974.26 feet to the point of tangency; Thence North 45° 52' 33" West, continuing along said North line, a distance of 551.55 feet to the West line of said Section 13; Thence North 0° 46' 21" East, along said West line, a distance of 977.17 feet to the point of commencement, containing 100.337 acres, more or less, and subject to a public road right-of-way along the Northern and Eastern sides thereof.

REVISED: DECEMBER 5, 1998		FIELD BOOK # 1181	
Philip L. Whitaker and Assoc.			
CIVIL ENGINEERING AND LAND SURVEYING			
4001 SO. A. SHUTTS AVENUE, SUITE 100		PHONE (504) 437-21	
LAKE CHARLES, LA 70601		FAX (504) 437-43	
Survey and Map for:			
CHENNAULT INTERNATIONAL AIRPORT AUTHORITY			
Survey and Map of:			
TRACT 109-A			
A PORTION OF SECTION 13			
TOWNSHIP 10 SOUTH, RANGE 8 WEST			
DRAWN BY: R. K. Fontenot	SCALE: AS SHOWN	REV	
CHECKED BY: George A. Evans, Jr.	DATE: Nov. 16, 20, 23, 1998	REV	