


Exhibit E. T.O. Allen Industrial Park  
South Property Boundary Exhibit



# T.O. Allen Industrial Park South Property Boundary Exhibit

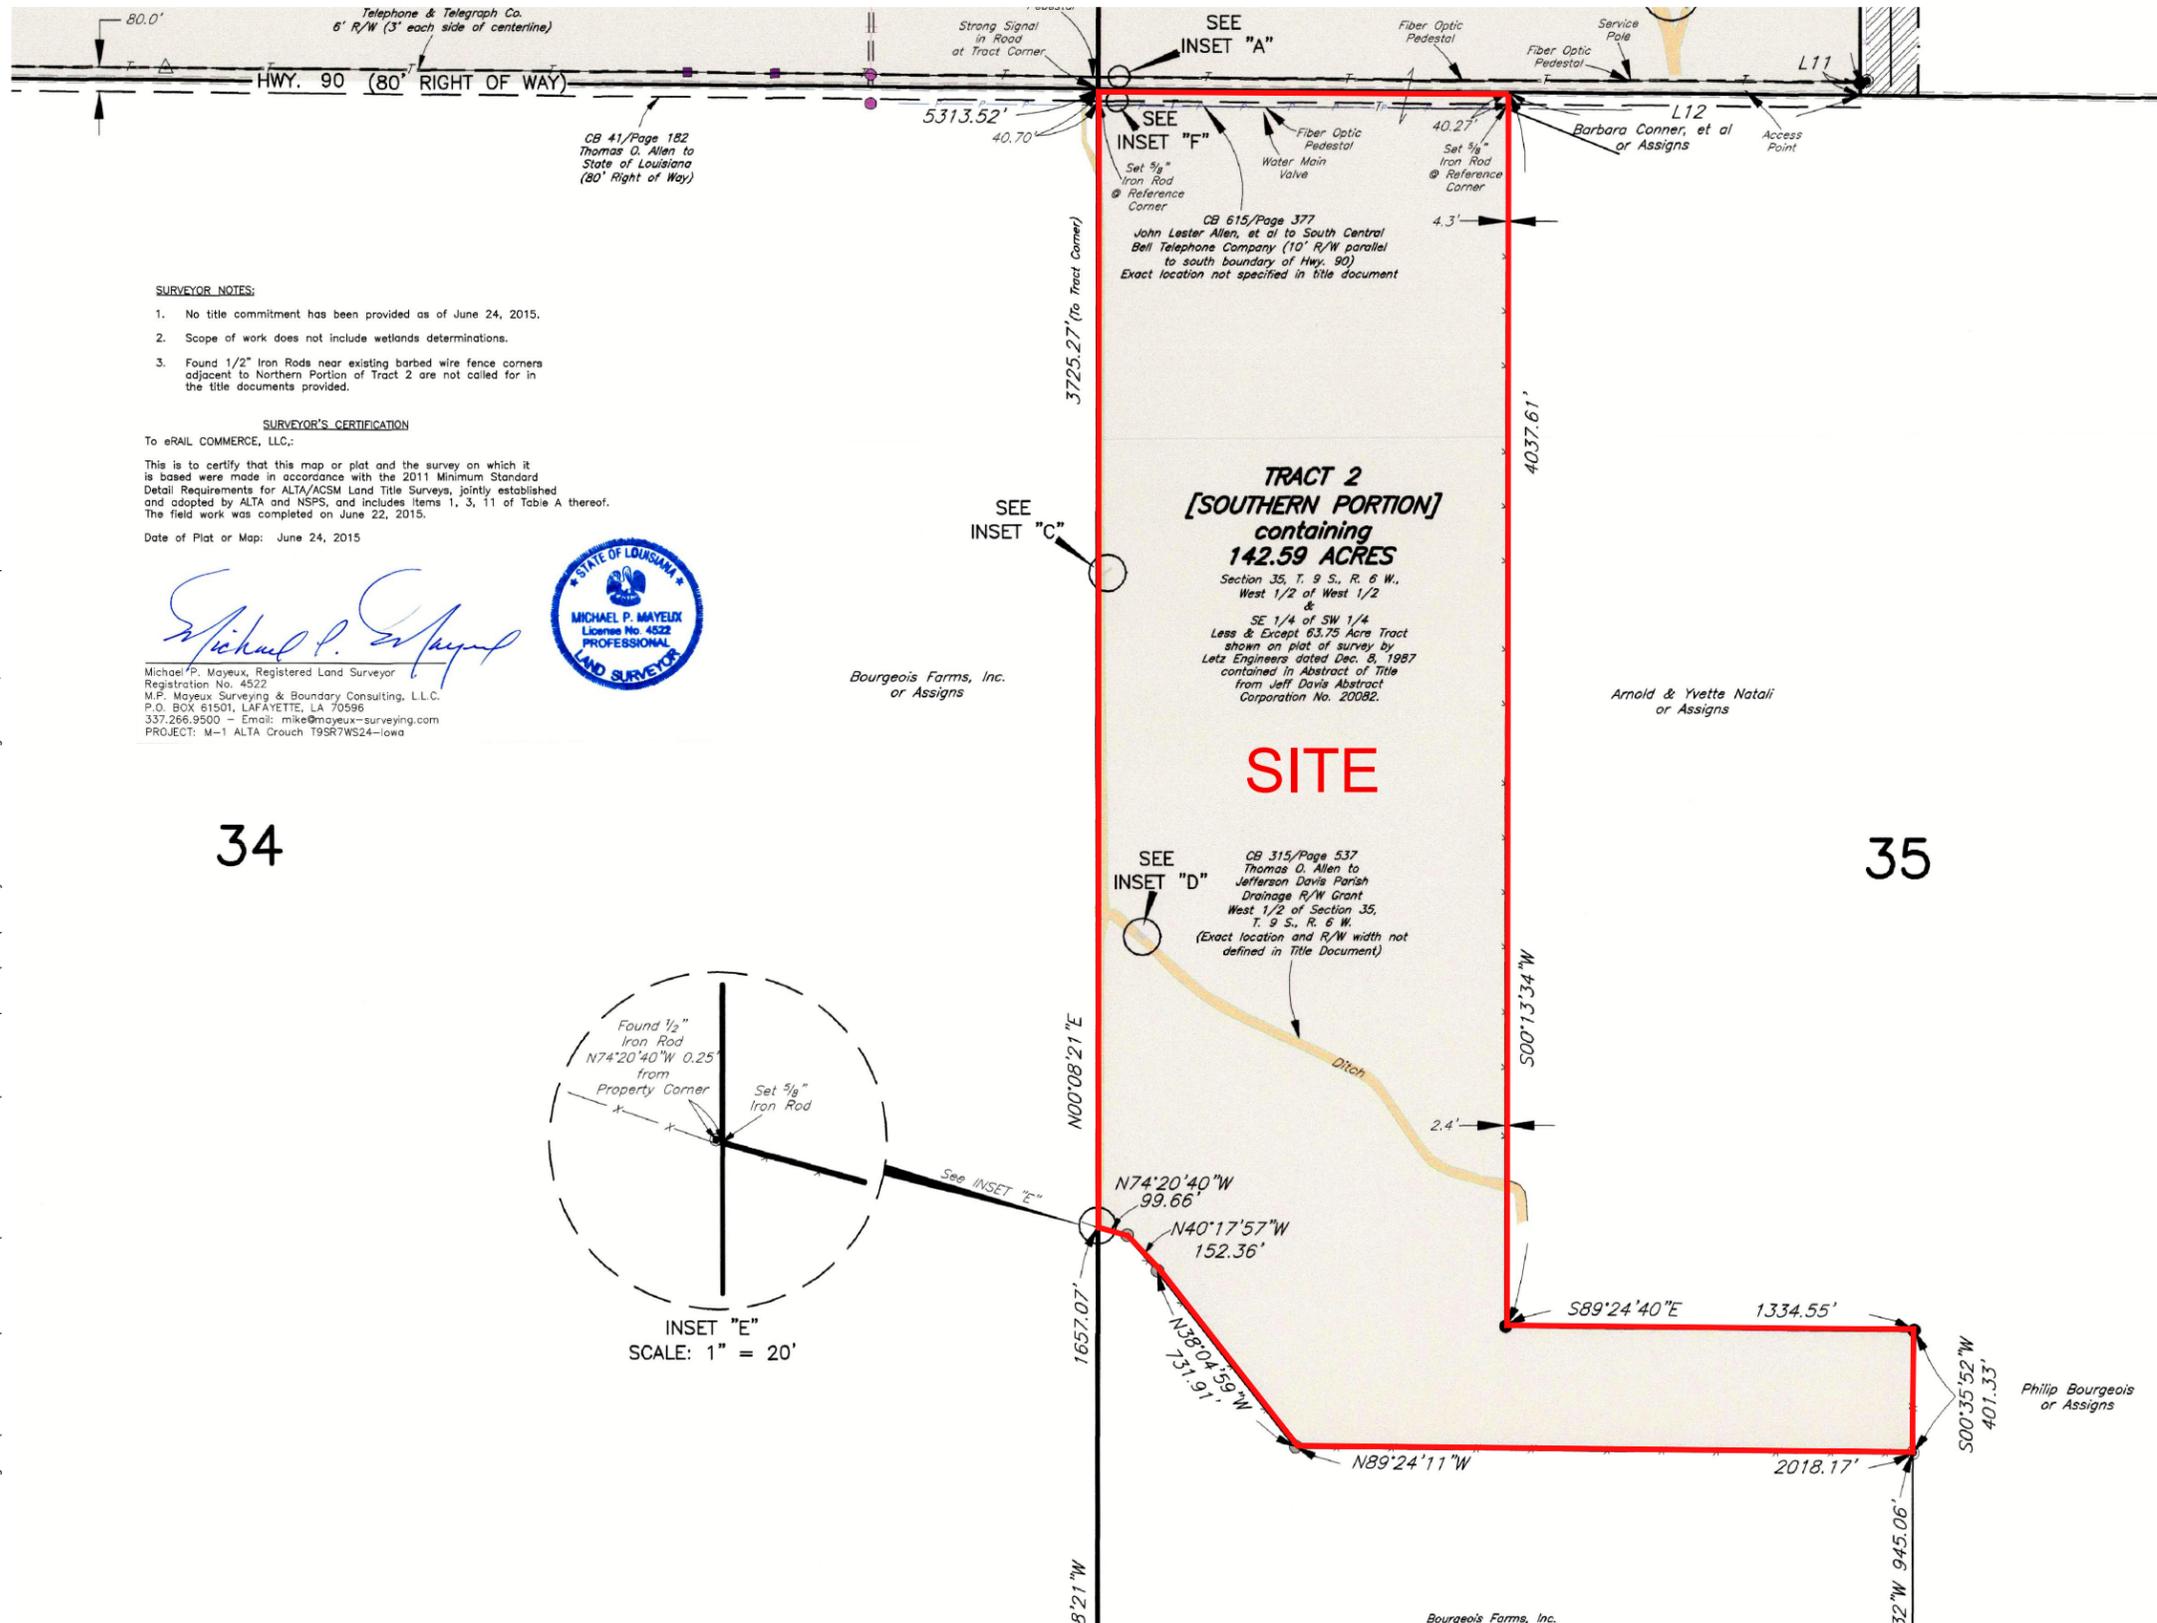

LINE TABLE		
Line	Bearing	Distance
L1	S77°49'17"E	1143.59'
L2	S77°49'17"E	7.74'
L3	N00°15'25"E	273.00'
L4	S89°03'55"E	7.58'
L5	S00°15'25"W	274.51'
L6	S00°15'25"W	291.49'
L7	S89°03'55"E	357.00'
L8	S00°10'02"W	561.81'
L9	S89°08'00"E	787.27'
L10	S00°02'46"W	1062.57'
L11	S00°02'46"W	40.10'
L12	N89°26'58"W	1152.16'

**SURVEYOR NOTES:**

- No title commitment has been provided as of June 24, 2015.
- Scope of work does not include wetlands determinations.
- Found 1/2" Iron Rods near existing barbed wire fence corners adjacent to Northern Portion of Tract 2 are not called for in the title documents provided.

**SURVEYOR'S CERTIFICATION**

To eRAIL COMMERCE, LLC.:

This is to certify that this map or plat and the survey on which it is based were made in accordance with the 2011 Minimum Standard Detail Requirements for ALTA/ACSM Land Title Surveys, jointly established and adopted by ALTA and NSPS, and includes items 1, 3, 11 of Table A thereof. The field work was completed on June 22, 2015.

Date of Plat or Map: June 24, 2015

*Michael P. Mayeux*  
 Michael P. Mayeux, Registered Land Surveyor  
 Registration No. 4522  
 M.P. Mayeux Surveying & Boundary Consulting, LLC.  
 P.O. BOX 61501, LAFAYETTE, LA 70596  
 337.266.9500 - Email: mike@mayeux-surveying.com  
 PROJECT: M-1 ALTA Crouch T9SR7WS24-lowa



Bourgeois Farms, Inc.  
 or Assigns

**TRACT 2  
 [SOUTHERN PORTION]  
 containing  
 142.59 ACRES**





Section 35, T. 9 S., R. 6 W.,  
 West 1/2 of West 1/2  
 &  
 SE 1/4 of SW 1/4  
 Less & Except 63.75 Acre Tract  
 shown on plat of survey by  
 Letz Engineers dated Dec. 8, 1987  
 contained in Abstract of Title  
 from Jeff Davis Abstract  
 Corporation No. 20082.

Arnold & Yvette Natali  
 or Assigns

**SITE**

34

35

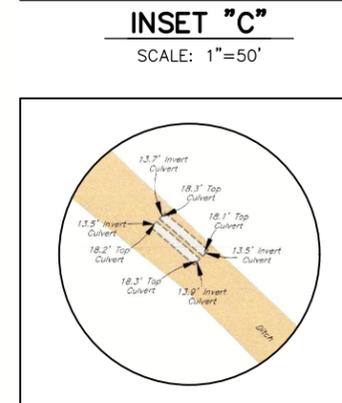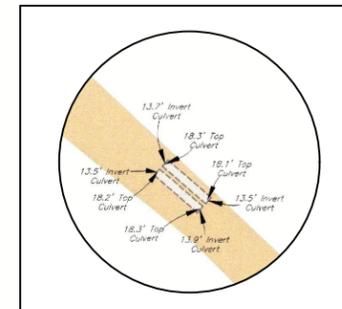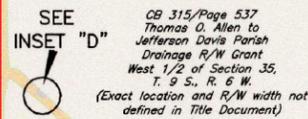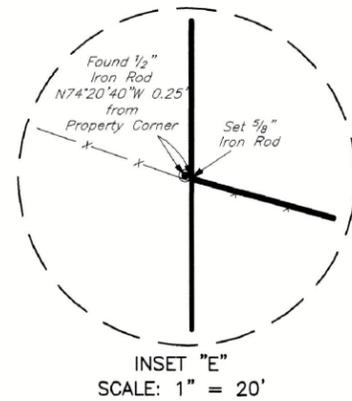

Project:

**Allen Estates South  
 Jefferson Davis Parish, LA**

Client:

**One Acadiana**



Revisions:

#	Date	Description

Key Plan:

**LEGEND**

— SITE BOUNDARY (142.59 AC.)

Sheet Title:

**Property Boundary Exhibit**

Date: November 2016

Project Number: 214002

Drawn By: TMK

Checked By: JAY

Sheet:

**GENERAL NOTES:**

- No attempt has been made by CSRS, Inc. to verify title, actual legal ownership, deed restrictions, servitudes, easements, or other burdens on the property, other than that furnished by the client or his representative.
- Depicted exhibit based on a ALTA/ACSM Land Title Survey by Mayeux Surveying & Boundary Consulting, LLC dated June 24, 2015.
- This exhibit is not a property boundary survey and is not intended to meet the Louisiana standards of practice for property boundary surveys. Bearings and distances of tracts were obtained from document referenced above.
- The coordinate system used is NAD83 Louisiana State Plane South (US feet). Coordinates were derived by overlaying the boundary on an aerial photograph and are within 100' of true location.
- Rights of Way, Easements, and Servitudes shown hereon have not been verified in the field by CSRS and any shown are for general locative information only.

P:\214002\One Acadiana Certified Sites Program\Certified Sites\Allen Estates South\CAD\GIS\_templates\CAD\Survey Exhibits\_recover.dwg Jan 19, 2017 - 4:36pm