




Exhibit C. West Calcasieu Port Site
Property Boundary Aerial Exhibit

West Calcasieu Port Site Property Boundary Aerial Exhibit

Project:

West Calcasieu
Port Site
Calcasieu Parish, LA

Client:

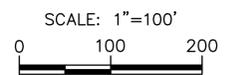

Revisions:

#	Date	Description

Key Plan:

SITE BOUNDARY
(32.58 AC. ±)

Property Boundary Aerial Exhibit

Sheet Title:


Date: October 2019

Project Number: 214135

Drawn By: BNF


Checked By: EEB

Sheet:

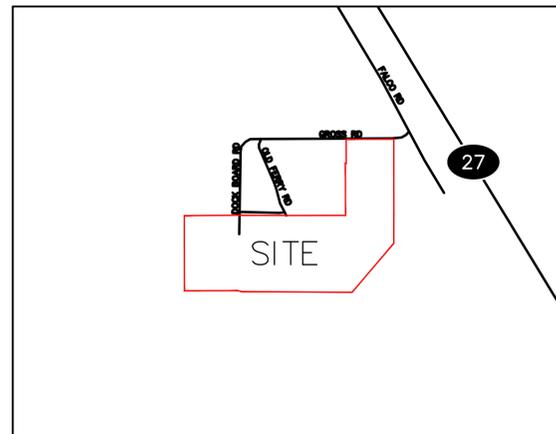

VICINITY MAP

SCALE: 1"=800'

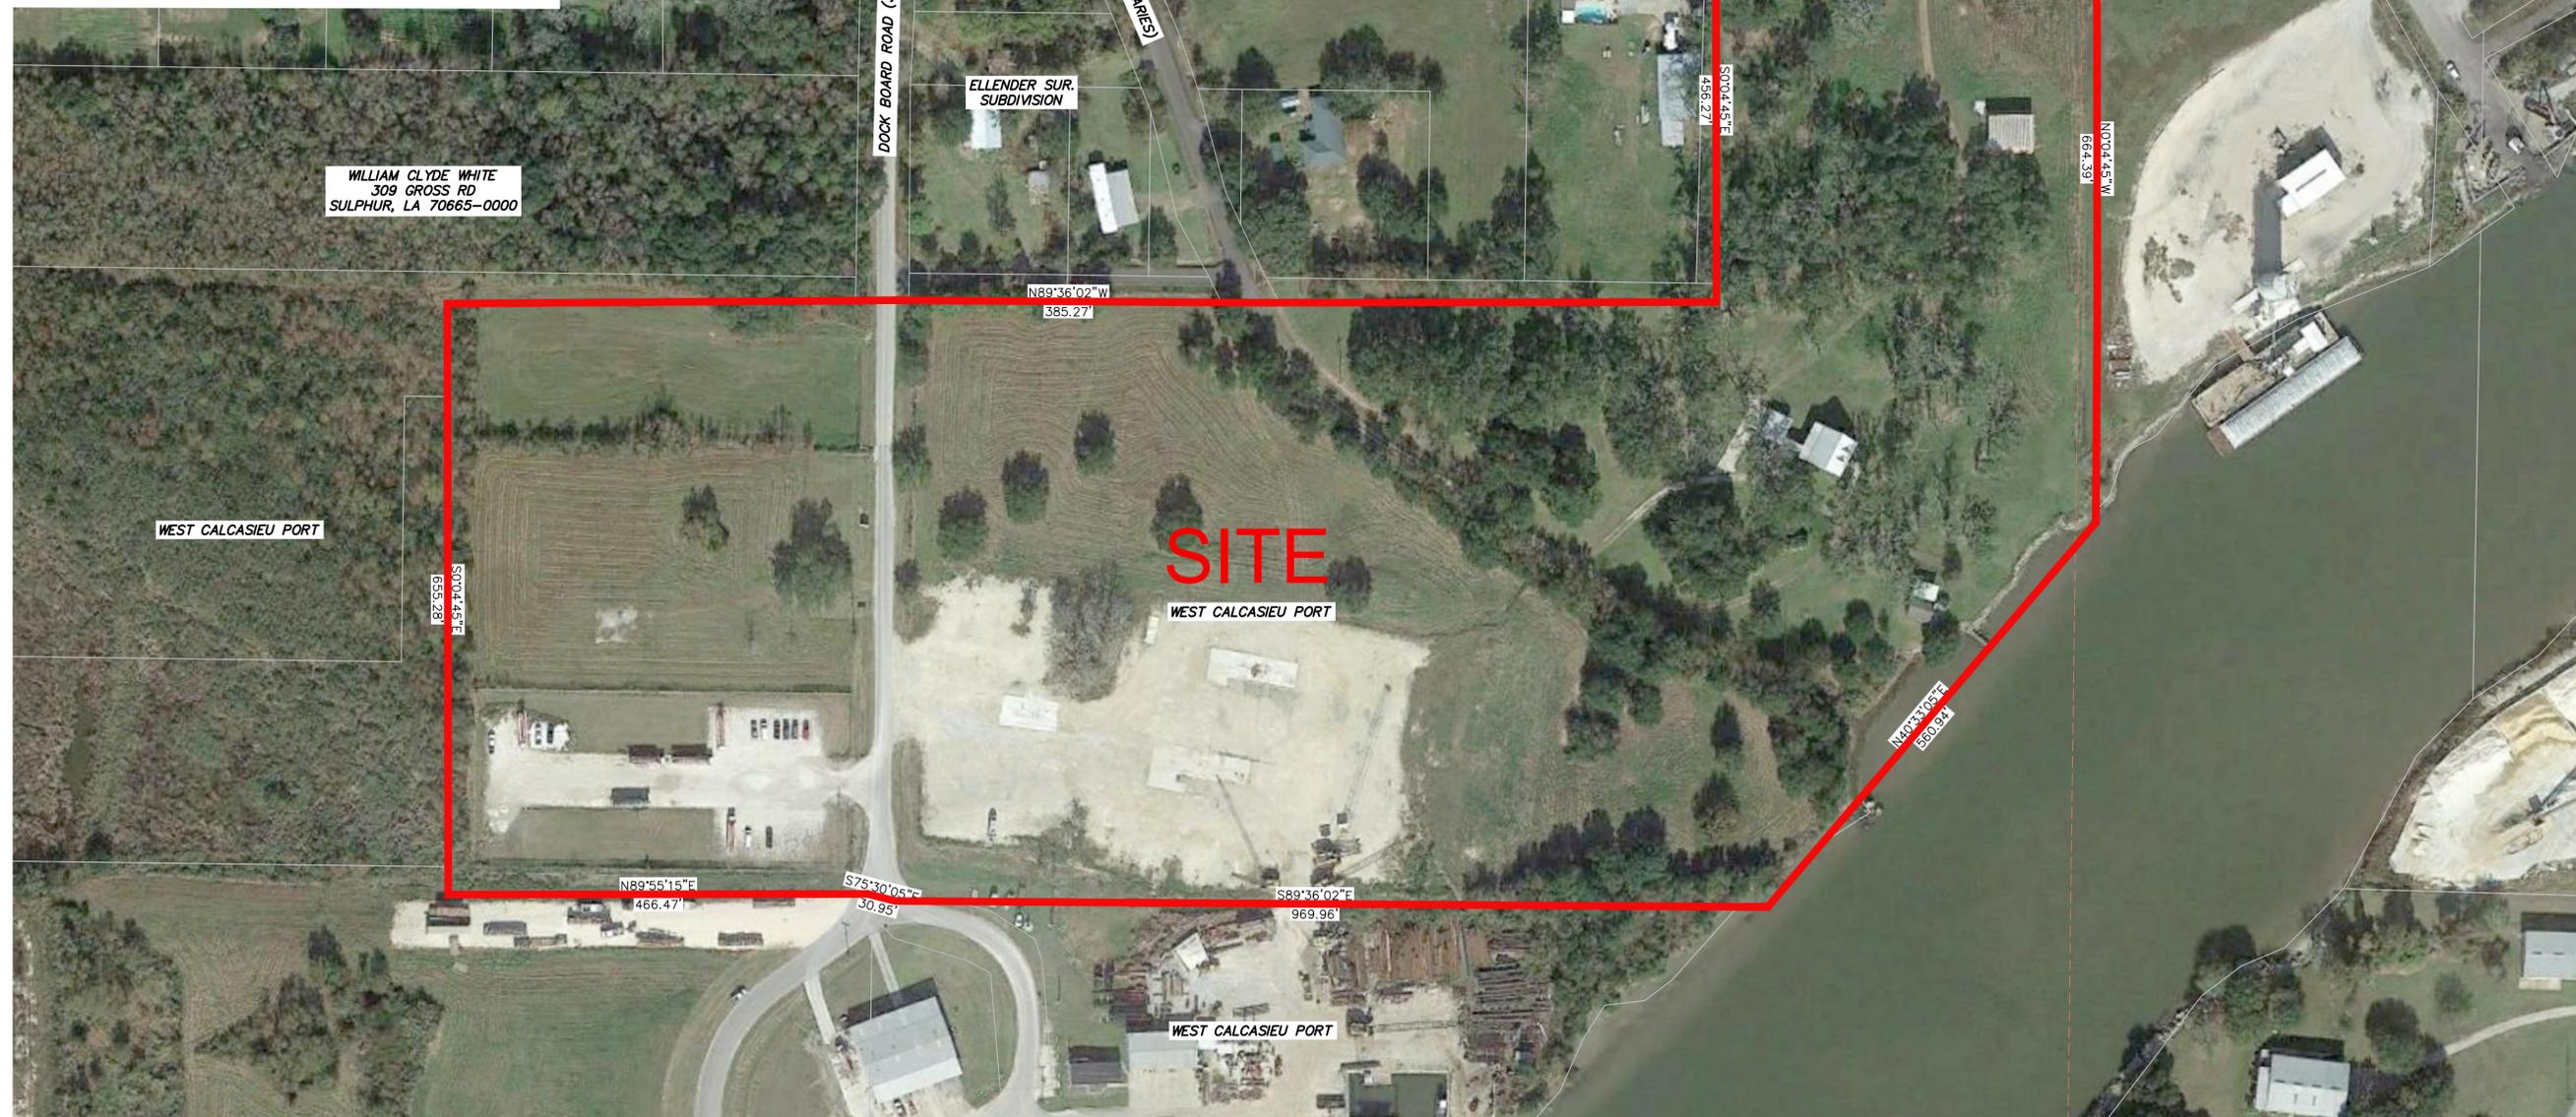

GENERAL NOTES:

1. No attempt has been made by CSRS, Inc. to verify title, actual legal ownership, deed restrictions, servitudes, easements, or other burdens on the property, other than that furnished by the client or his representative.
2. Depicted exhibit based on Calcasieu Parish Clerk of Court Recordings researched from January 1, 1954 to October 6, 2019.
3. This is not a property boundary survey and is not intended to meet the Louisiana standards of practice for property boundary surveys. Bearings and distances of tracts were obtained from document referenced above.
4. The coordinate system used is NAD83 Louisiana State Plane South (US feet). Coordinates were derived by overlaying the boundary on an aerial photograph and are within 100' of true location.