
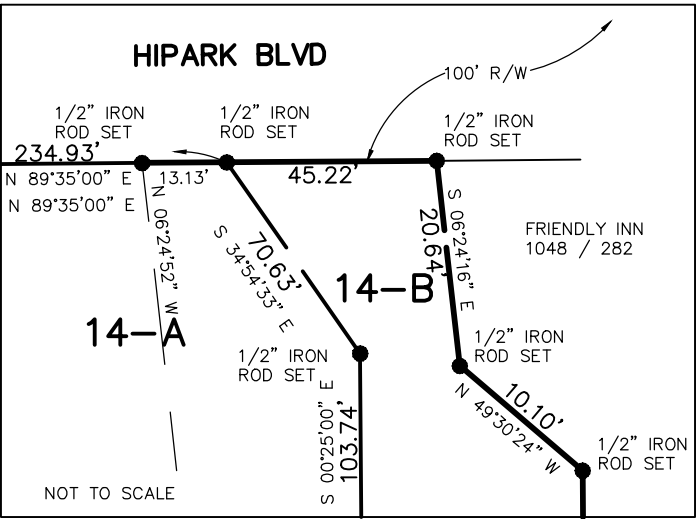


SECTION 33, T6S, R8E
TANGIPAHOA PARISH
LOUISIANA

COMMENCE FROM SOUTHWEST CORNER OF SECTION 33, T6S, R8E, THENCE GO NORTH 03°08'35" WEST A DISTANCE OF 1,729.32'; THENCE GO NORTH 86°51'25" EAST A DISTANCE OF 65.00'; THENCE GO NORTH 06°21'31" WEST A DISTANCE OF 310.77'; THENCE GO SOUTH 6°24'52" WEST A DISTANCE OF 100.55'.

AIRPORT ROAD

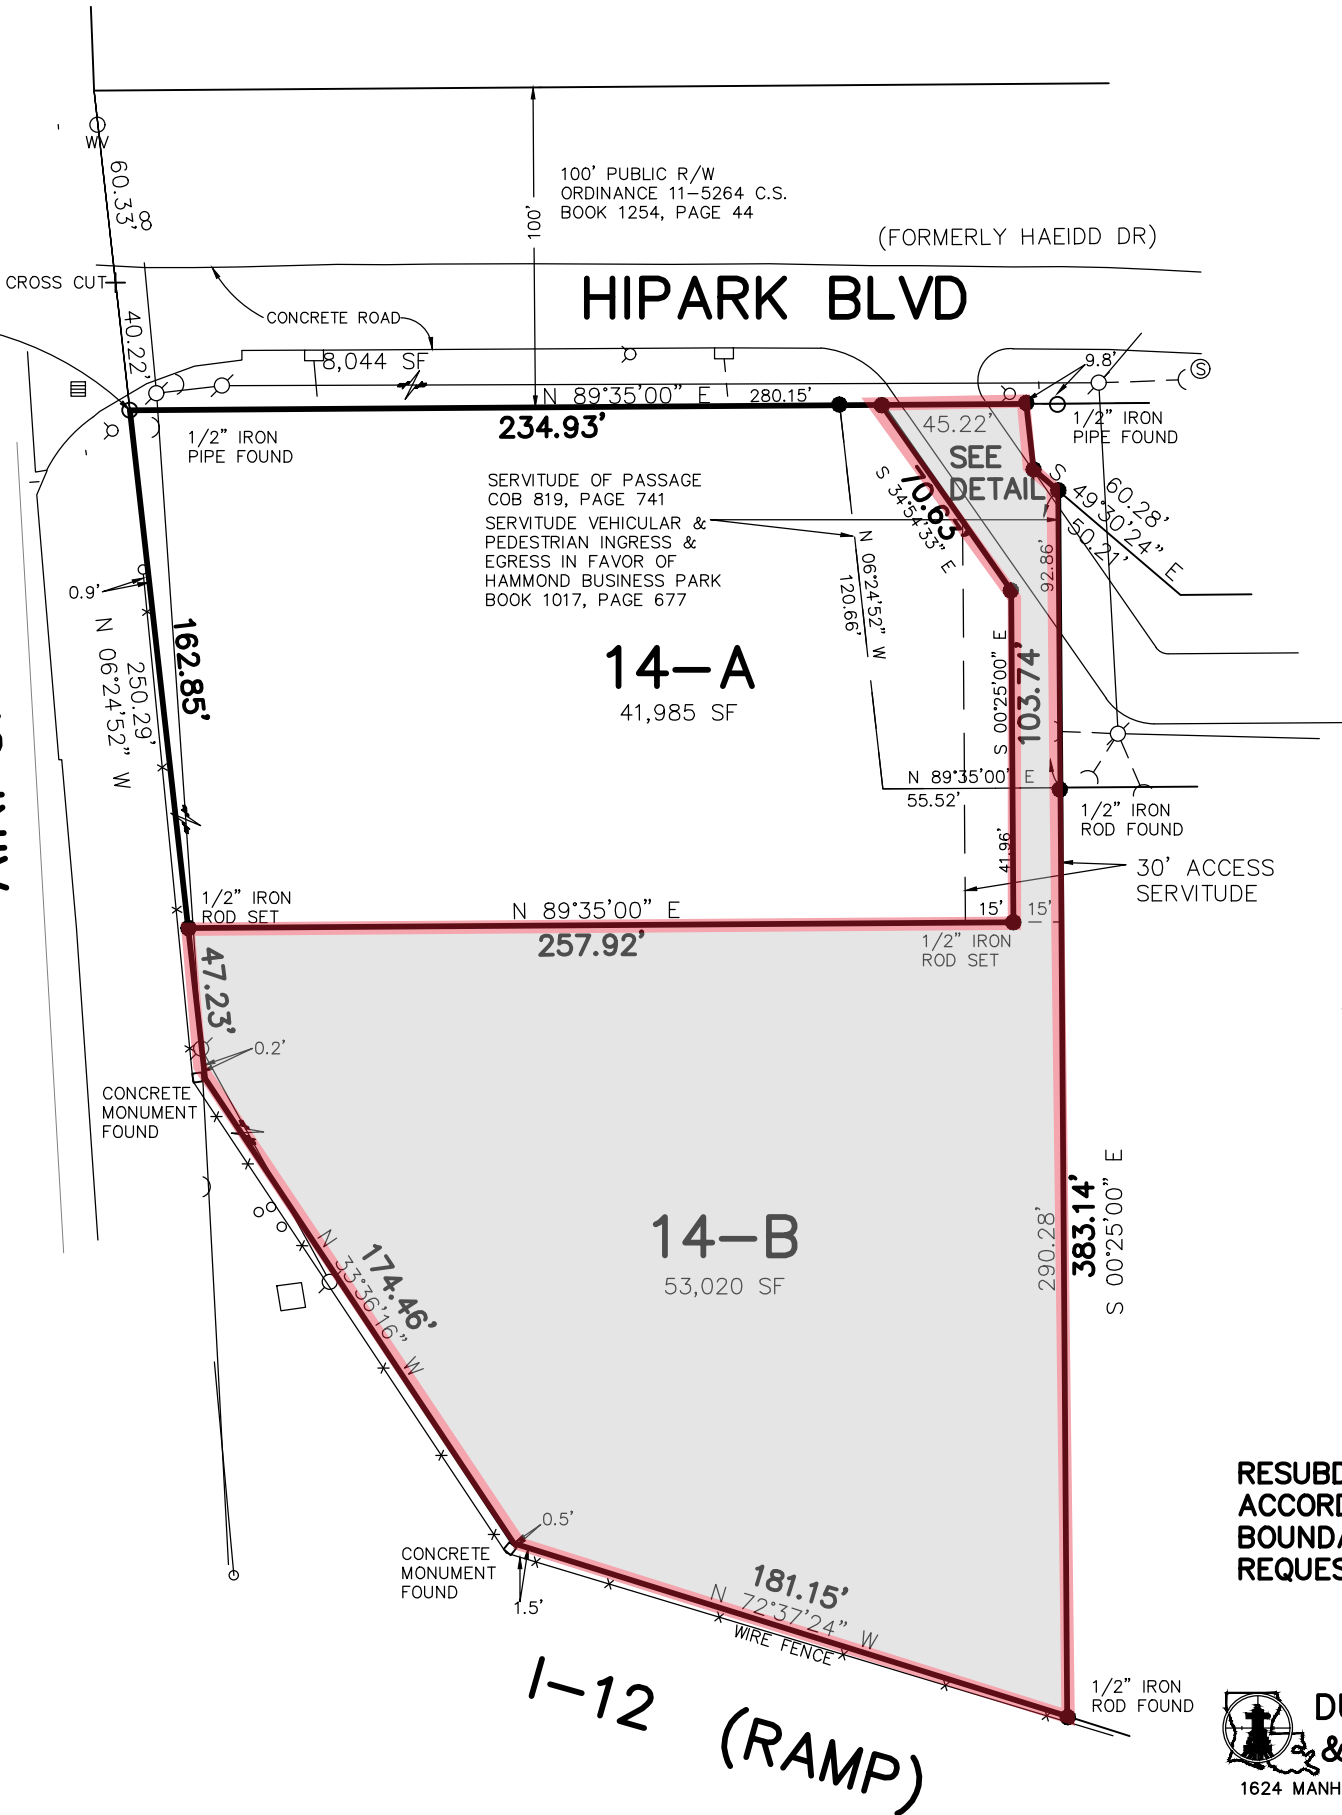

OWNER: LIVINGSTON PROPERTIES INC.

PRELIMINARY


THIS DOCUMENT IS NOT TO BE USED FOR CONSTRUCTION,
BIDDING, RECORDATION, CONVEYANCE, SALES, OR AS THE
BASIS FOR THE ISSUANCE OF A PERMIT.
TILDON J. DUFRENE JR., PE 18887, PLS 04563

MAY 24, 2019

RESUBDIVISION OF INTO LOTS 14-A, AND 14-B. SURVEYED IN
ACCORDANCE WITH THE LOUISIANA STANDARDS OF PRACTICE FOR
BOUNDARY SURVEYS FOR A CLASS B SURVEY, MADE AT THE
REQUEST OF GPS HOSPITALITY PARTNERS IV, LLC.

LEGEND

- OVERHEAD UTILITY LINES
- POWER POLE
- ANCHOR/GUY WIRE

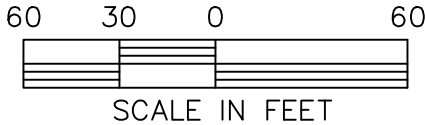

DUFRENE SURVEYING
& ENGINEERING INC.

1624 MANHATTAN BOULEVARD, HARVEY, LA 70058
504-368-6390 PH.
504-368-6394 FAX
dufrene@dufrenesurveying.com

T-5788-S2

19-000247 tjd tangiphoa/hammond-BK.dwg