



Exhibit D. Freeland Site Property Boundary Exhibit

Project:

Freeland Site
Acadia Parish, LA

Client:

One Acadiana
ONEACADIANA

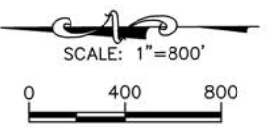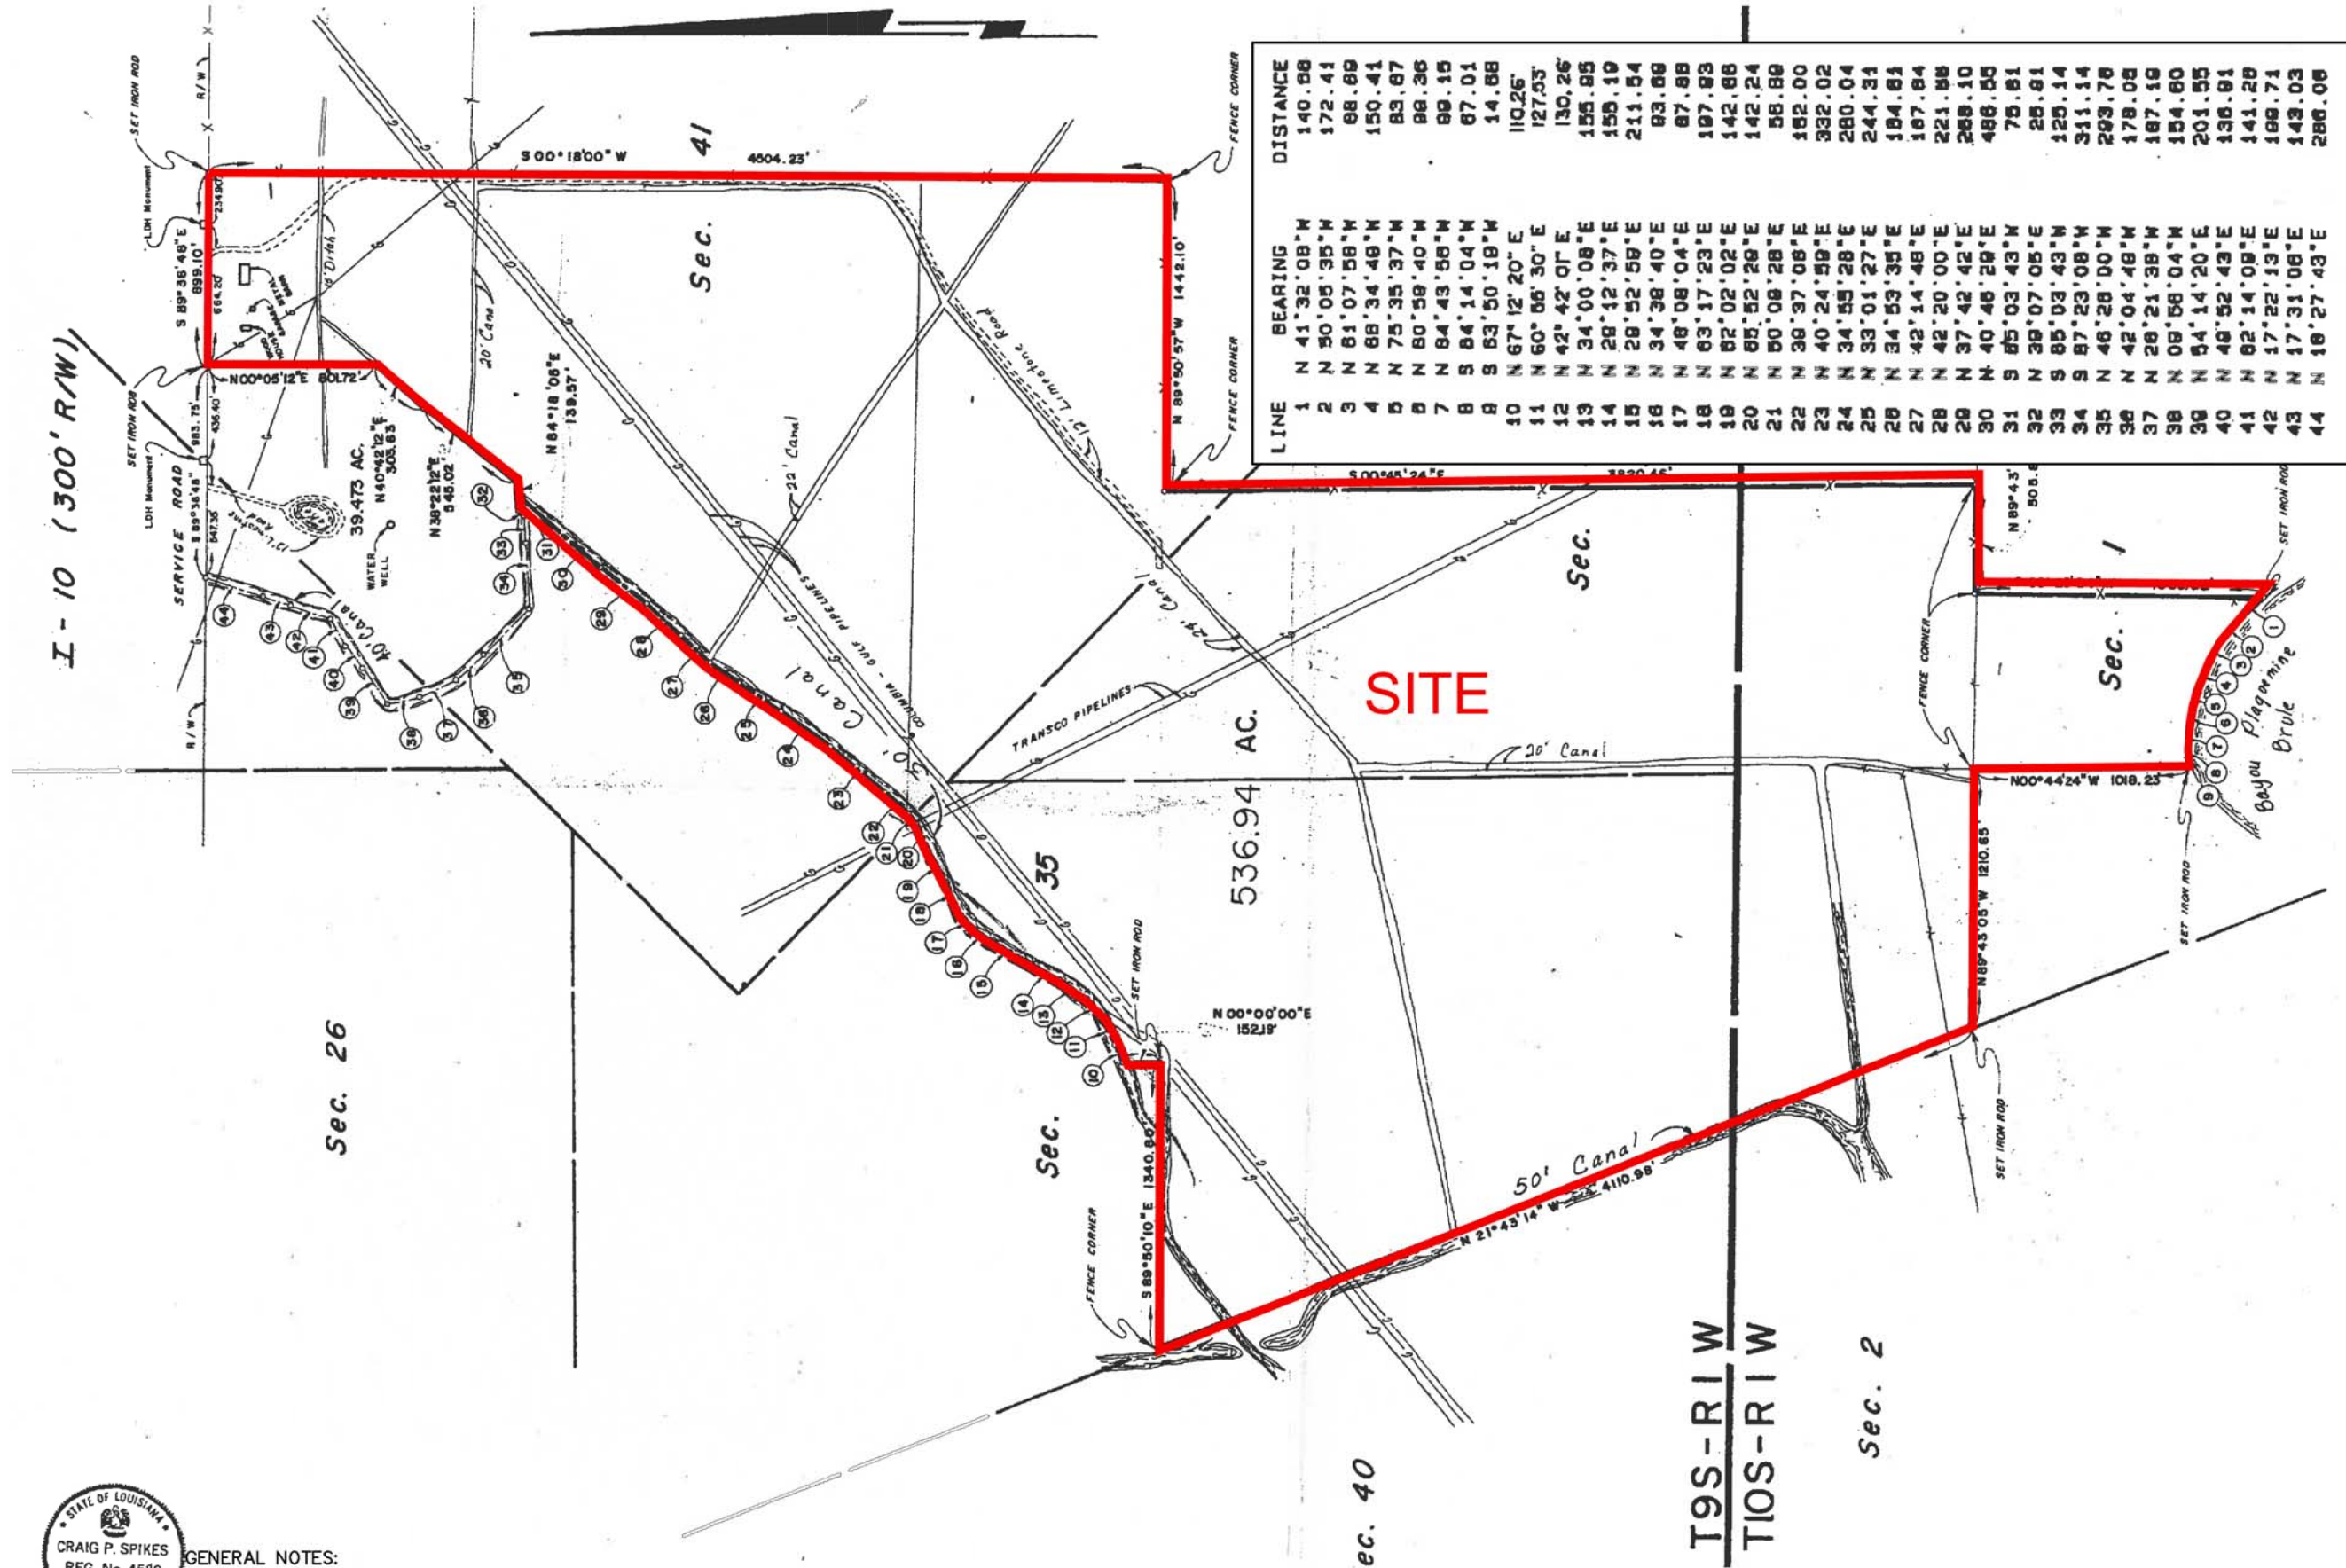

Revisions:

#	Date	Description

Key Plan:

LEGEND
SITE BOUNDARY (536.94 AC. ±)

Sheet Title:
Property Boundary Exhibit
Date: June 07, 2015
Project Number: 214002
Drawn By: AMB
Checked By: JAY
Sheet:



GENERAL NOTES:
1. No attempt has been made by CSRS, Inc. to verify title, actual legal ownership, deed restrictions, servitudes, easements, or other burdens on the property, other than that furnished by the client or his representative.
2. Depicted exhibit based on survey by Craig P. Spikes titled, "Plat of Survey Showing Property of Joseph W. Freeland Being 536.940 Acres"