


8122-2

T 17 N - R 7 E
T 17 N - R 8 E

Exhibit E, Bee Bayou Site Property Plat

GRAPHIC SCALE

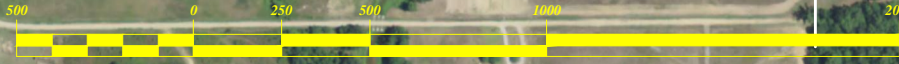

- LEGEND:**
- - Set 1" Iron Pipe (unless noted otherwise)
 - - Found Pipe (unless noted otherwise)
 - - Found Concrete Monument (unless noted otherwise)
 - - Power Pole

NOTE:
1. BEARINGS ARE BASED ON G.P.S. OBSERVATIONS TAKEN AT SITE BASED ON WGS-84 DATUM.
I hereby certify that this Survey represents an actual field survey, performed under the direct supervision of the undersigned, and is in accordance with the accuracy specification and position tolerance for a Class "D" Rural Survey, as set forth in the most recent Standards of Practice for Property Boundary Surveys by the Board of Registration for Professional Engineers and Land Surveyors, for the State of Louisiana. If seal and signature do not appear in **RED**, this is not an original.

Found 60D Nail
Set 1" Pipe Over Nail



SURVEY FOR
GEORGE B. FRANKLIN & SON
LOUISIANA LAND & FARM, LLC
SECTION 7, T 17 N - R 8 E
RICHLAND PARISH, LOUISIANA

MESSINGER & ASSOCIATES, INC.
PROFESSIONAL LAND SURVEYORS
ENVIRONMENTAL CONSULTANTS

630 E. JEFFERSON BASTROP, LA. 71220 (318) 281-1636 P. O. 1179 BASTROP, LA. 71221
E-MAIL: survey@masurvey.net

SCALE: 1" = 500'
DATE: June 25, 2013

Jeffrey M. Messinger
PROFESSIONAL LAND SURVEYOR

DRAWING NUMBER B-2819