


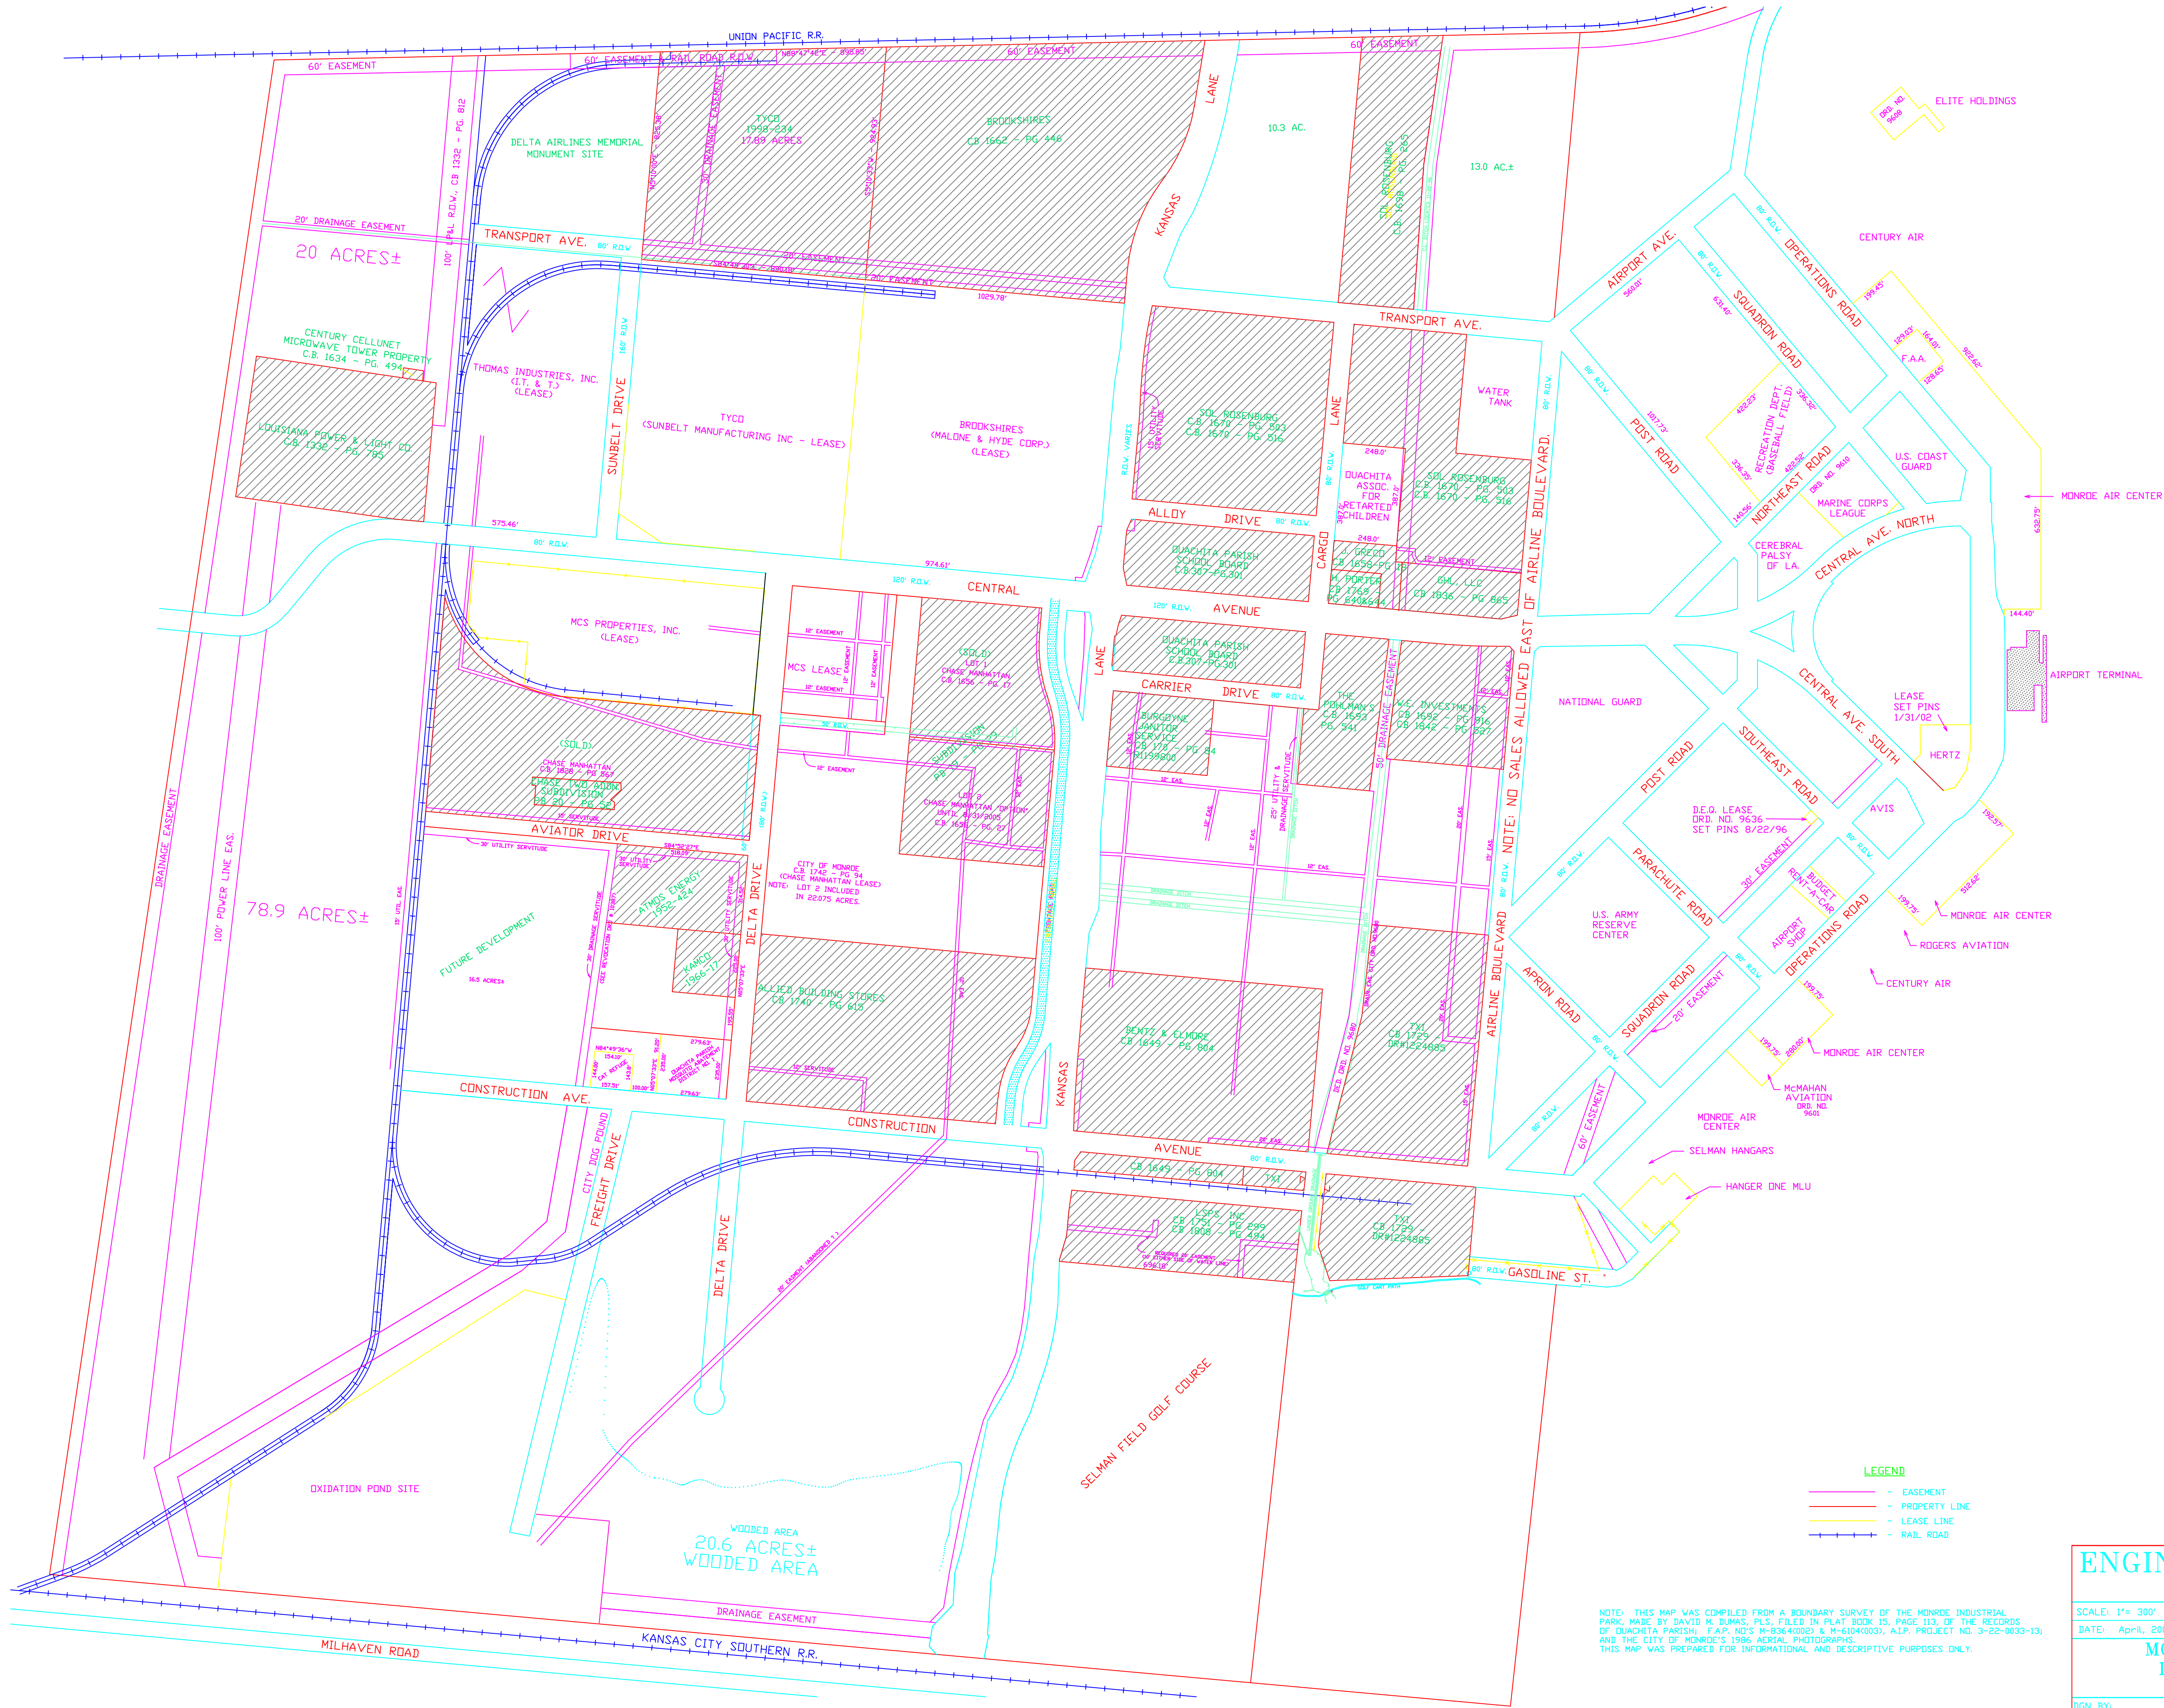

CITY OF

MONROE, LOUISIANA

PREPARED BY ENGINEERING SERVICES DEPARTMENT

LEGEND

EASEMENT

PROPERTY LINE

LEASE LINE

RAIL ROAD

NOTE: THIS MAP WAS COMPILED FROM A BOUNDARY SURVEY OF THE MONROE INDUSTRIAL PARK, MADE BY DAVID M. DUMAS, PLS, FILED IN PLAT BOOK 15, PAGE 119, OF THE RECORDS OF QUACHITA PARISH, T.A.P. NO'S M-8364(002) & M-8364(003), A.I.P. PROJECT NO. 3-22-0033-13, AND THE CITY OF MONROE'S 1986 AERIAL PHOTOGRAPHS. THIS MAP WAS PREPARED FOR INFORMATIONAL AND DESCRIPTIVE PURPOSES ONLY.

ENGINEERING DEPARTMENT		
CITY OF MONROE		
SCALE: 1"= 300'		DRAWN BY: C.W.H.
DATE: Apr8, 2006		ACAD:INDPARK.DWG
MONROE AIR INDUSTRIAL PARK		
LEASE AND OWNERSHIP MAP		
MONROE, LOUISIANA		
BGN BY:		DWNG. NO.
CK. BY:		SFIP-157