

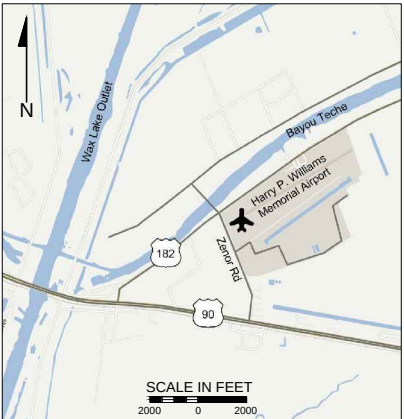


Exhibit 4 - Boundary Survey

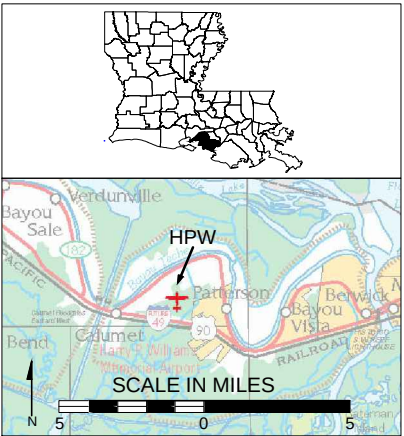

BLDG. LEGEND		
NO.	DESCRIPTION	EL. MSL
1	HANGAR	34.5
2	HANGAR	34.5
3	HANGAR	34.5
4	HANGAR	34.5
5	HANGAR	34.5
6	STORAGE	34.5
7	CIVIL AIR PATROL (C.A.P.)	34.5
8	MUSEUM	34.5
9	FBO	34.5
10	TERMINAL BLDG.	34.5
11	ELECTRICAL VAULT	34.5
12	HELICOPTER F.B.O.	34.5
13	GLIDE SLOPE BLDG./TWR	19
14	LOCALIZER BUILDING	17
15	NDB	60
16	BEACON	70

LEGEND	
	STREAMS AND DITCHES
	ROADS
	EXISTING FENCE
	PROPOSED FENCE
	LEVEE
	AIRPORT PROPERTY LINE
	NON-AIRPORT PROPERTY LINE
	OBJECT FREE AREA (OFA)
	BUILDING RESTRICTION LINE (BRL)
	OFZ / RSA
	MALSR LEASE AREA
	EXISTING BUILDINGS

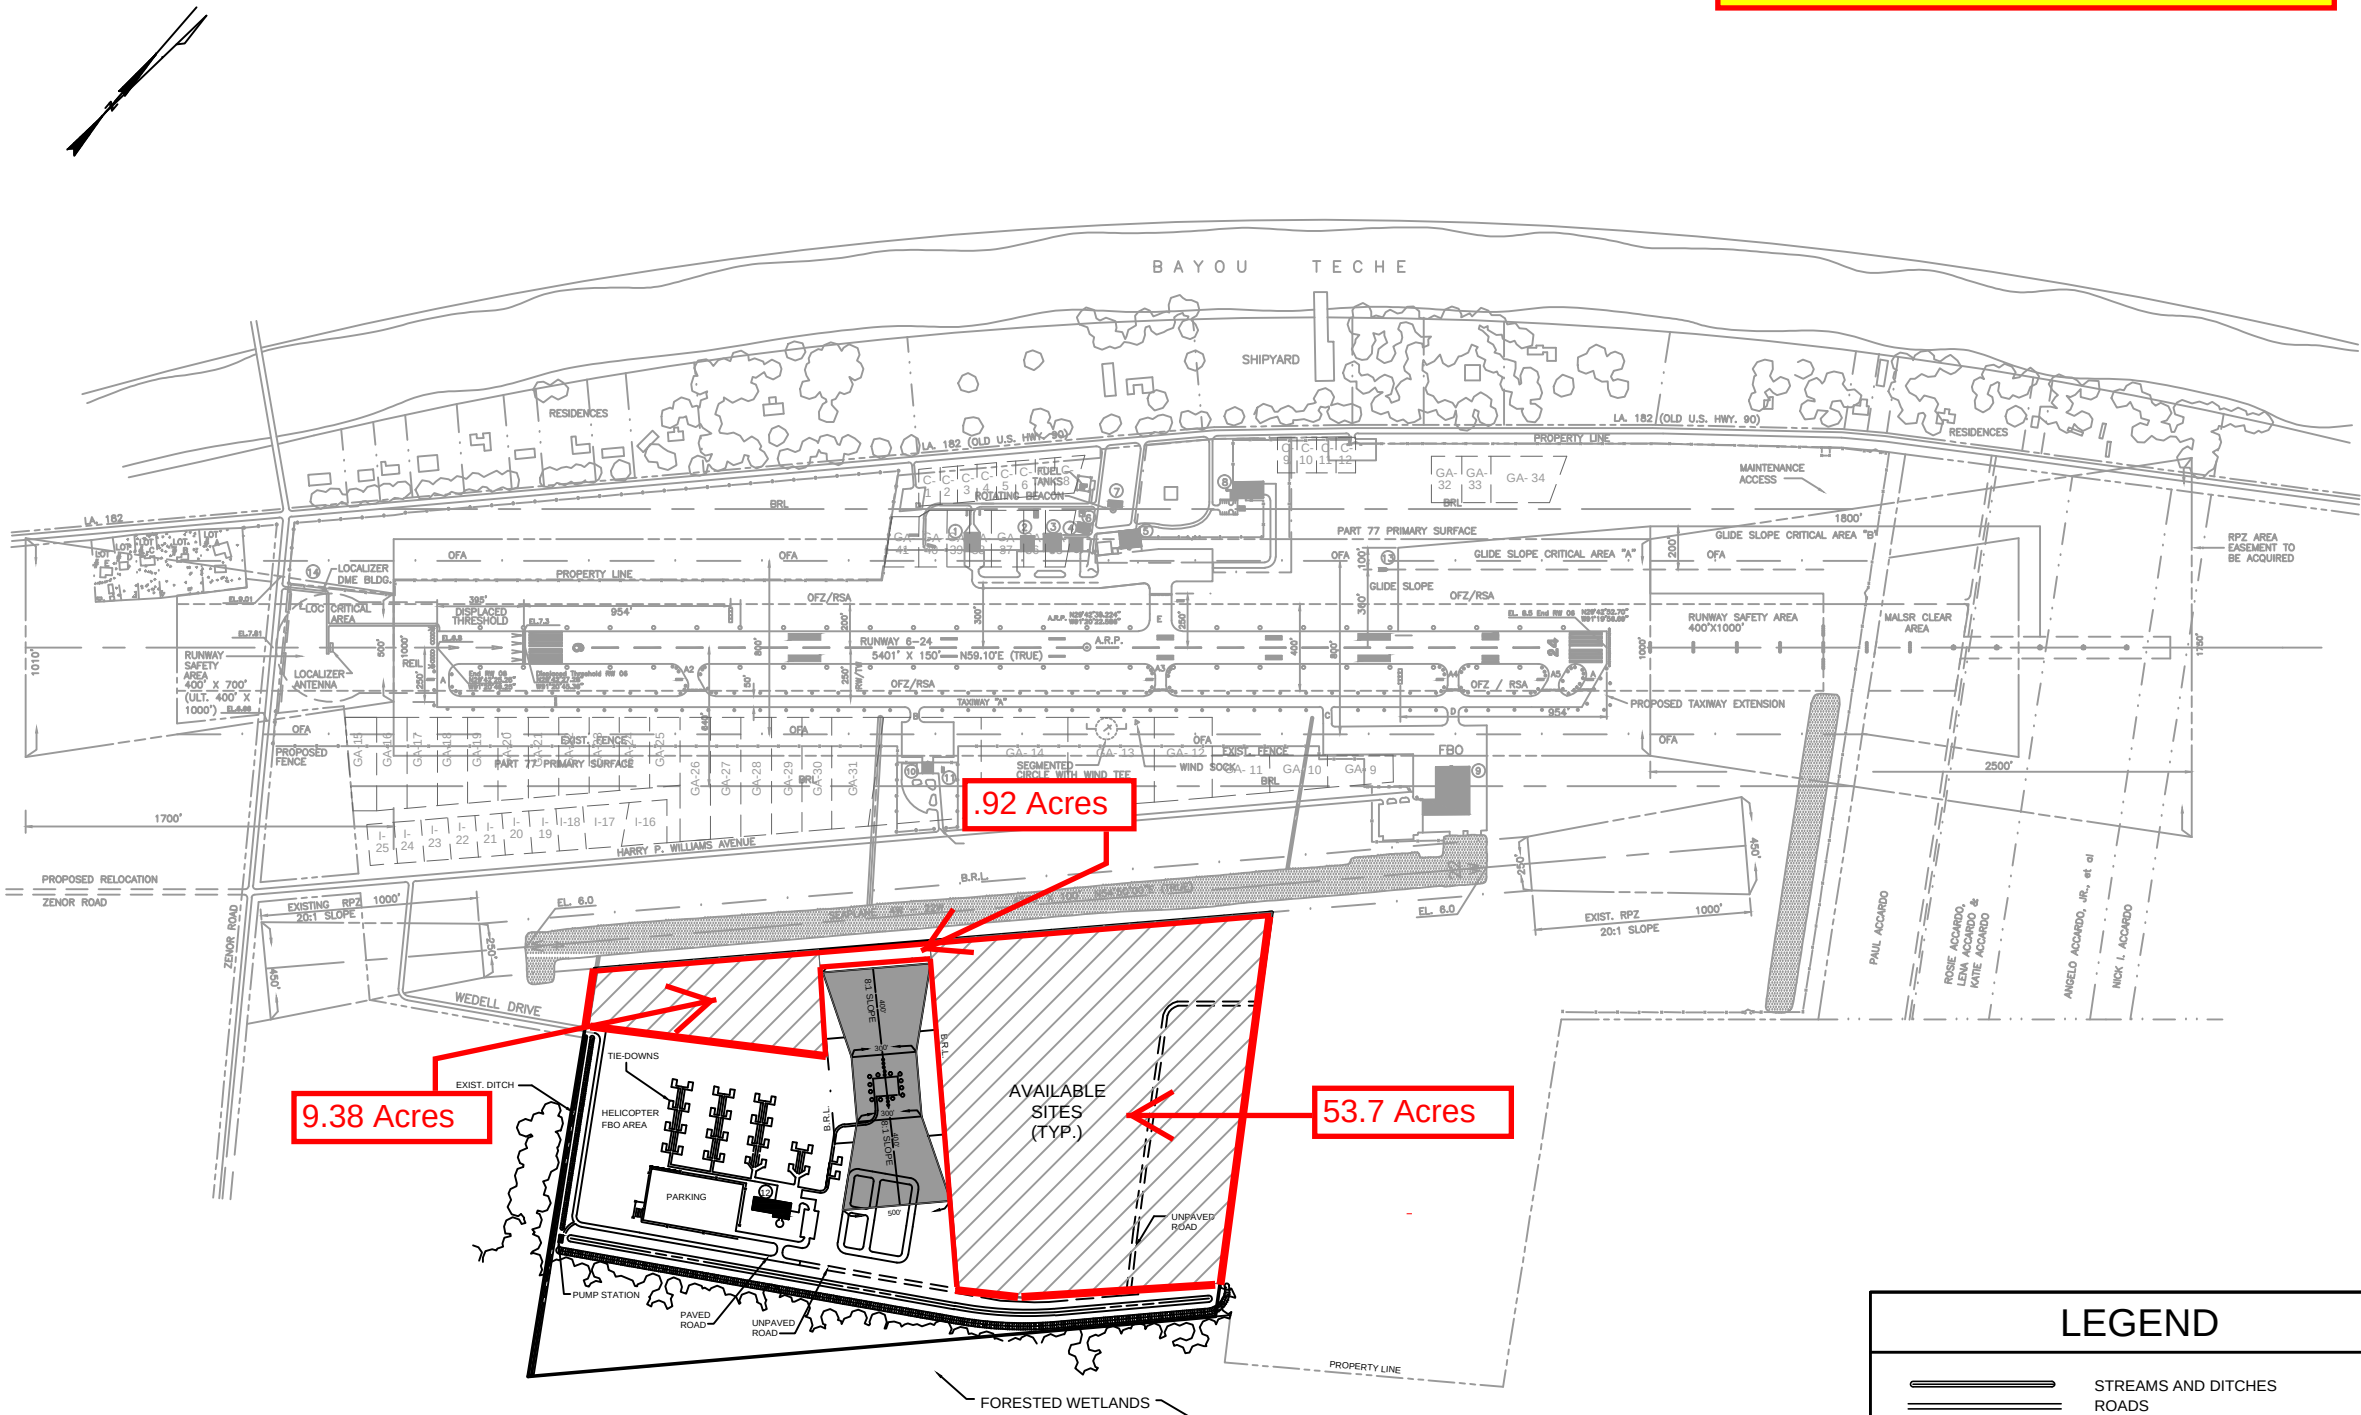


HARRY P. WILLIAMS MEMORIAL AIRPORT
PATTERSON, LOUISIANA
ECONOMIC DEVELOPMENT PLAN

NO.	REVISION	BY.	APP.	DATE





DESIGNED BY:	MT	DATE:	6/18/12	DRAWING NO. :
DRAWN BY:	CF	DATE:	6/18/12	SHEET :

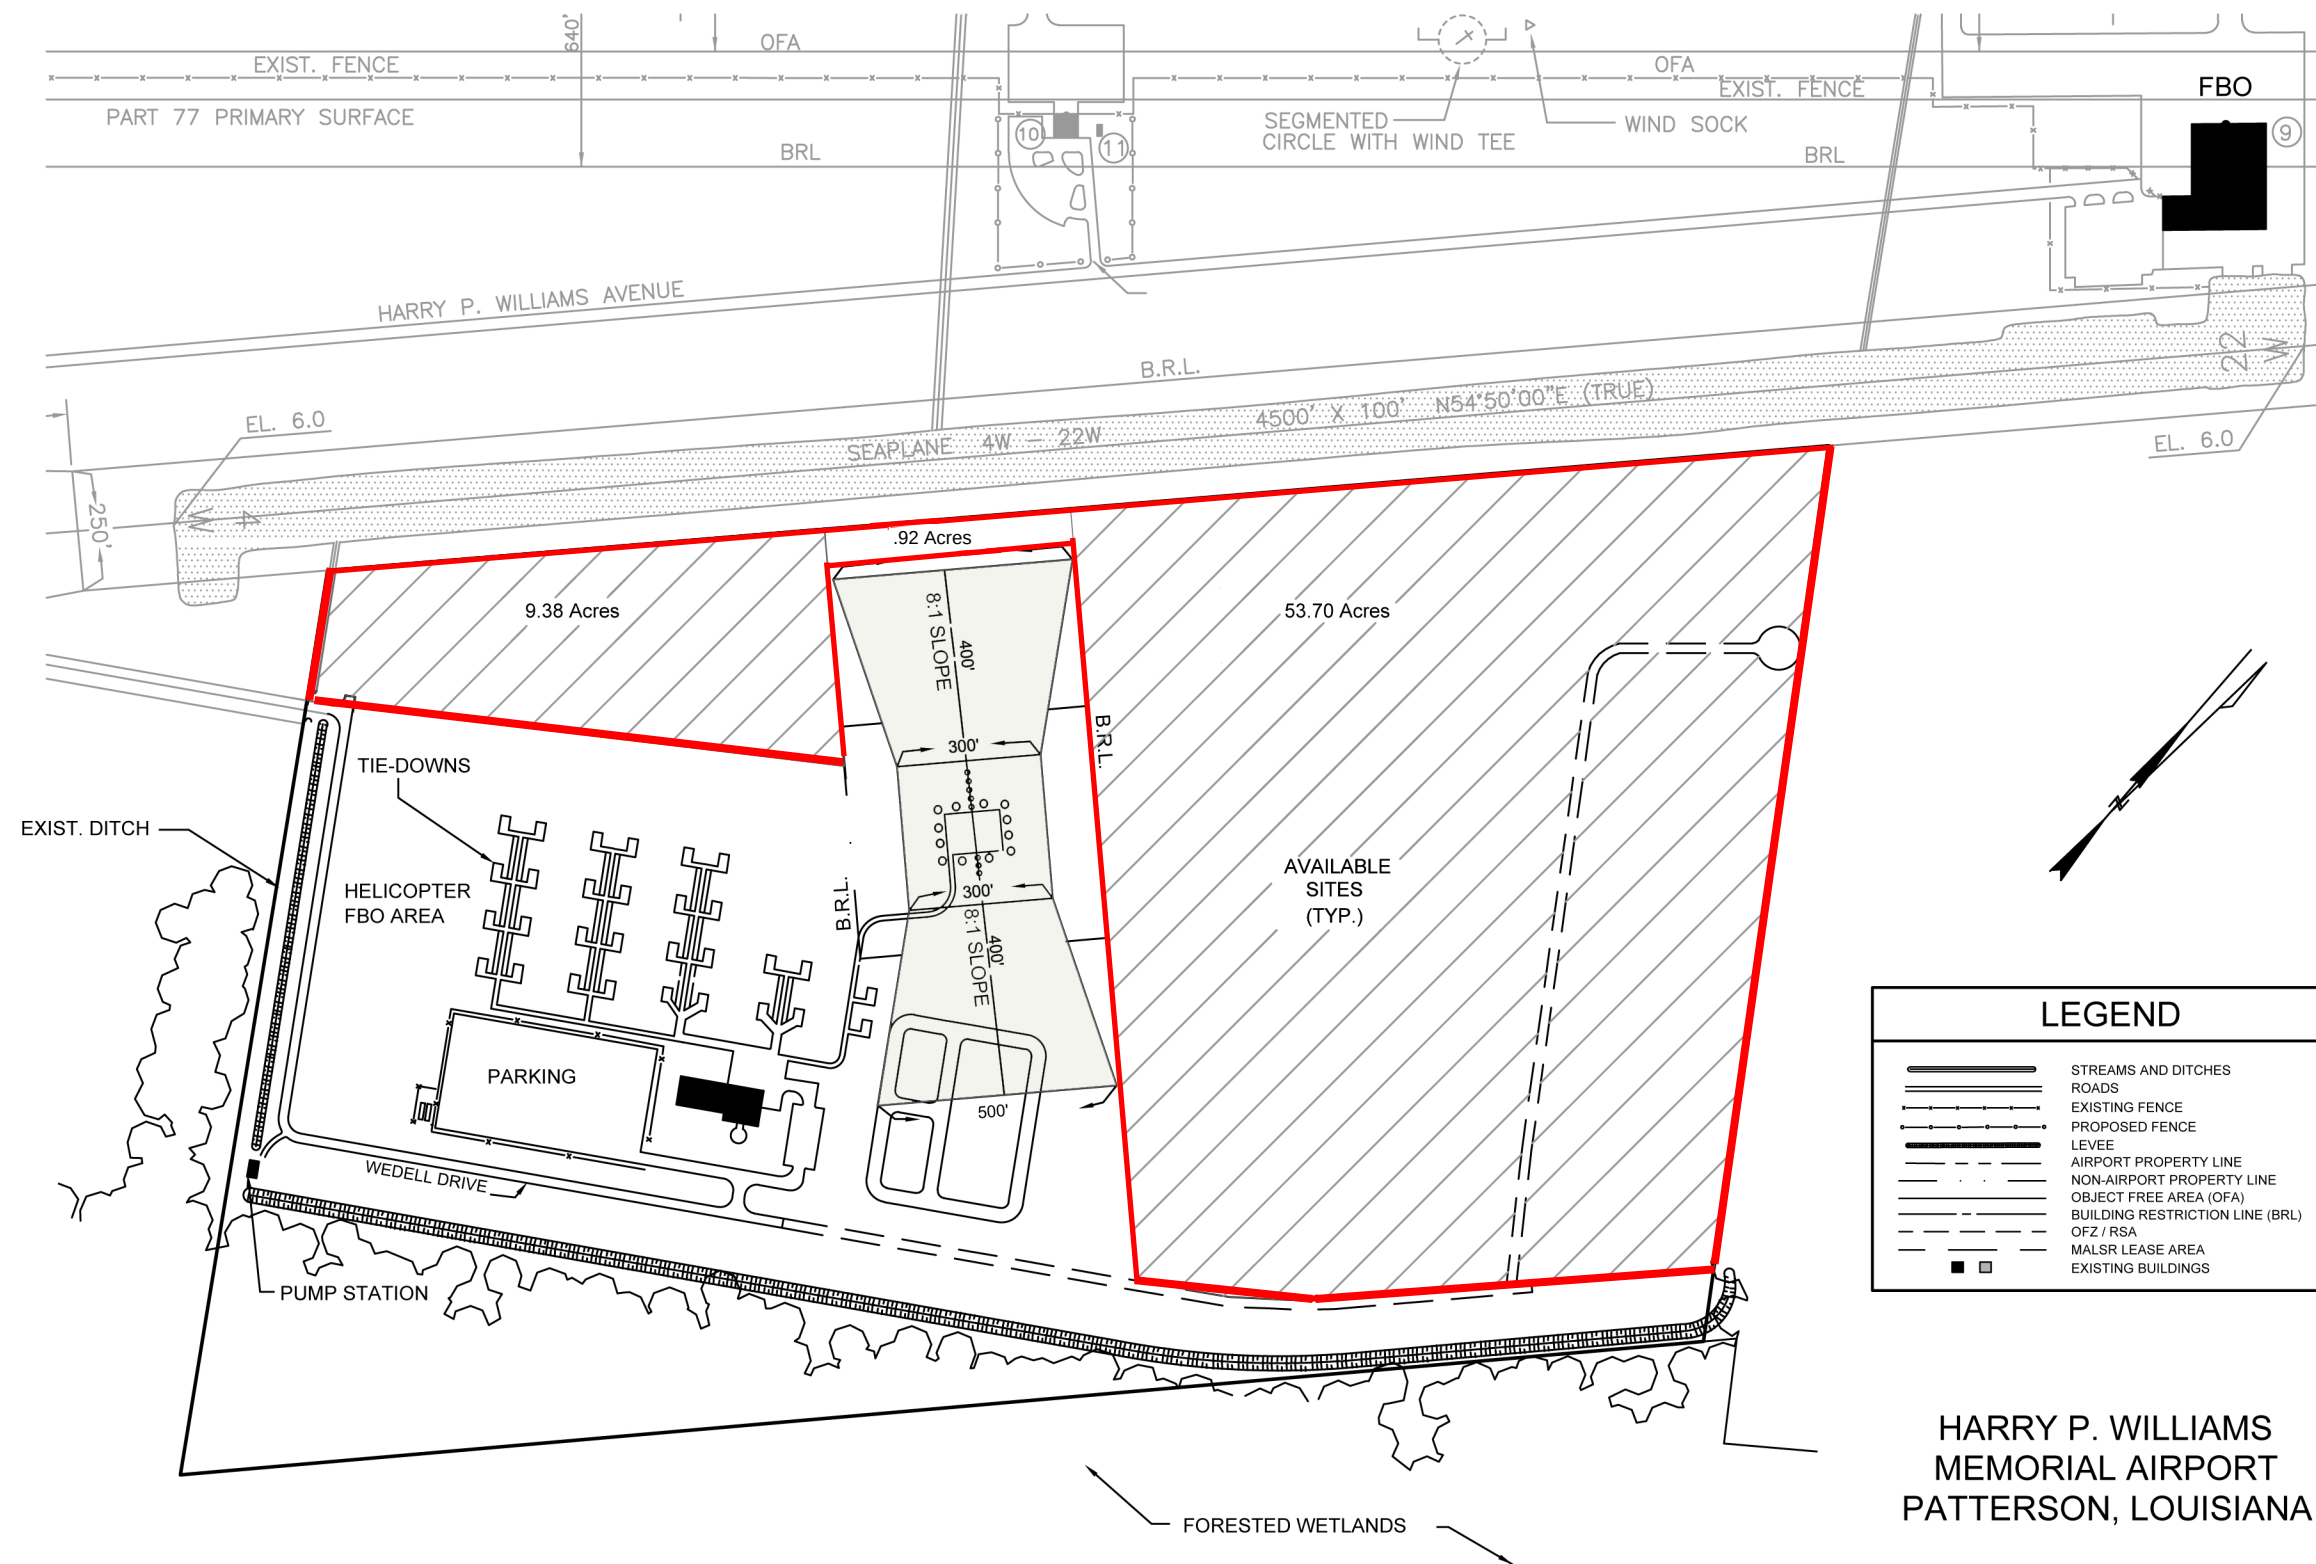

LEGEND

	STREAMS AND DITCHES
	ROADS
	EXISTING FENCE
	PROPOSED FENCE
	LEVEE
	AIRPORT PROPERTY LINE
	NON-AIRPORT PROPERTY LINE
	OBJECT FREE AREA (OFA)
	BUILDING RESTRICTION LINE (BRL)
	OFZ / RSA
	MALS LEASE AREA
	EXISTING BUILDINGS

HARRY P. WILLIAMS
MEMORIAL AIRPORT
PATTERSON, LOUISIANA

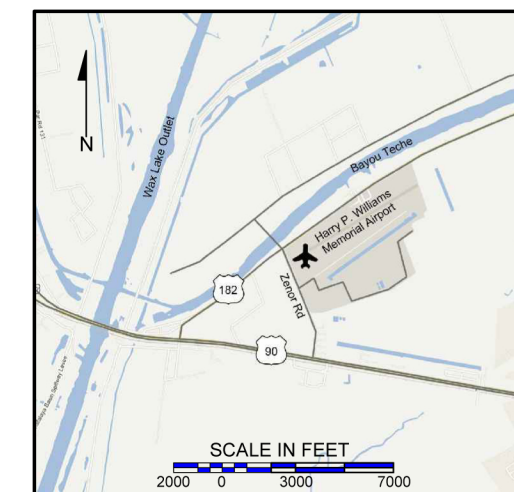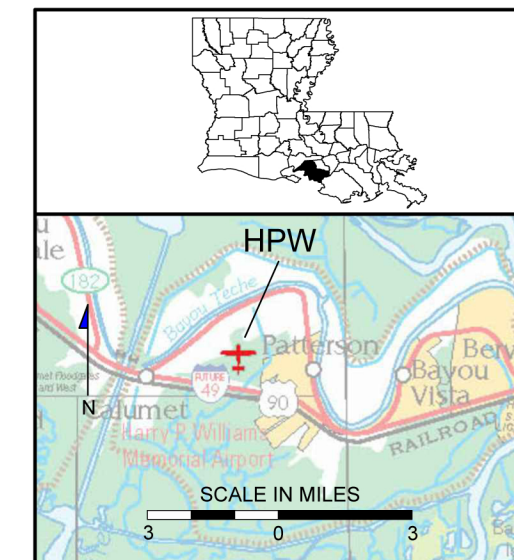

OWNER: ST. MARY PARISH COUNCIL	
PROJECT: PATTERSON AIRPORT SITE CERTIFICATION	
DESIGNED:	APPROVED:
DRAWN:	APPROVED:
CHECKED:	DATE: JUNE 2012
SCALE: AS SHOWN	DWG. FILE: PATTERSON AIRPORT SITE CERTIFICATION.DWG
PROJ. NO.	P:/Y-2011/2011.0618/Doc/Helicopter FBO Area 053112/ Patterson Airport Site Certification
DATE	
REVISIONS	