

Exhibit BB.


Martial Farms All Utilities Infrastructure Site Map



Martial Farms All Utilities Infrastructure Site Map

Martial Farms
Lafayette Parish, LA

One Acadiana

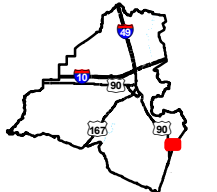


Lafayette Parish

- LEGEND**
- Site Boundary (32.55 Ac.±)
 - G Proposed 4-inch Natural Gas Distribution Line
 - L Lift Station
 - AT&T Telecommunication Line
 - Proposed 8-inch Potable Water Line
 - City of Broussard Potable Water Lines
 - Entergy Electrical Distribution Infrastructure**
 - Single-Phase Overhead
 - Overhead 3-Phase
 - Underground 3-Phase
 - Overhead 2-Phase
 - Existing 8-inch Gravity Sewer
 - Existing 4-inch Force Main
 - Electric Transmission Lines**
 - Electric Transmission Line (In Service)
 - National Pipeline Mapping System**
 - NATURAL GAS-LEAN
 - Existing Roadway**
 - US Highway
 - Urban State Highway
 - Local Roads



Date:	6/28/2021
Project Number:	214002
Drawn By:	SEW
Checked By:	EEB

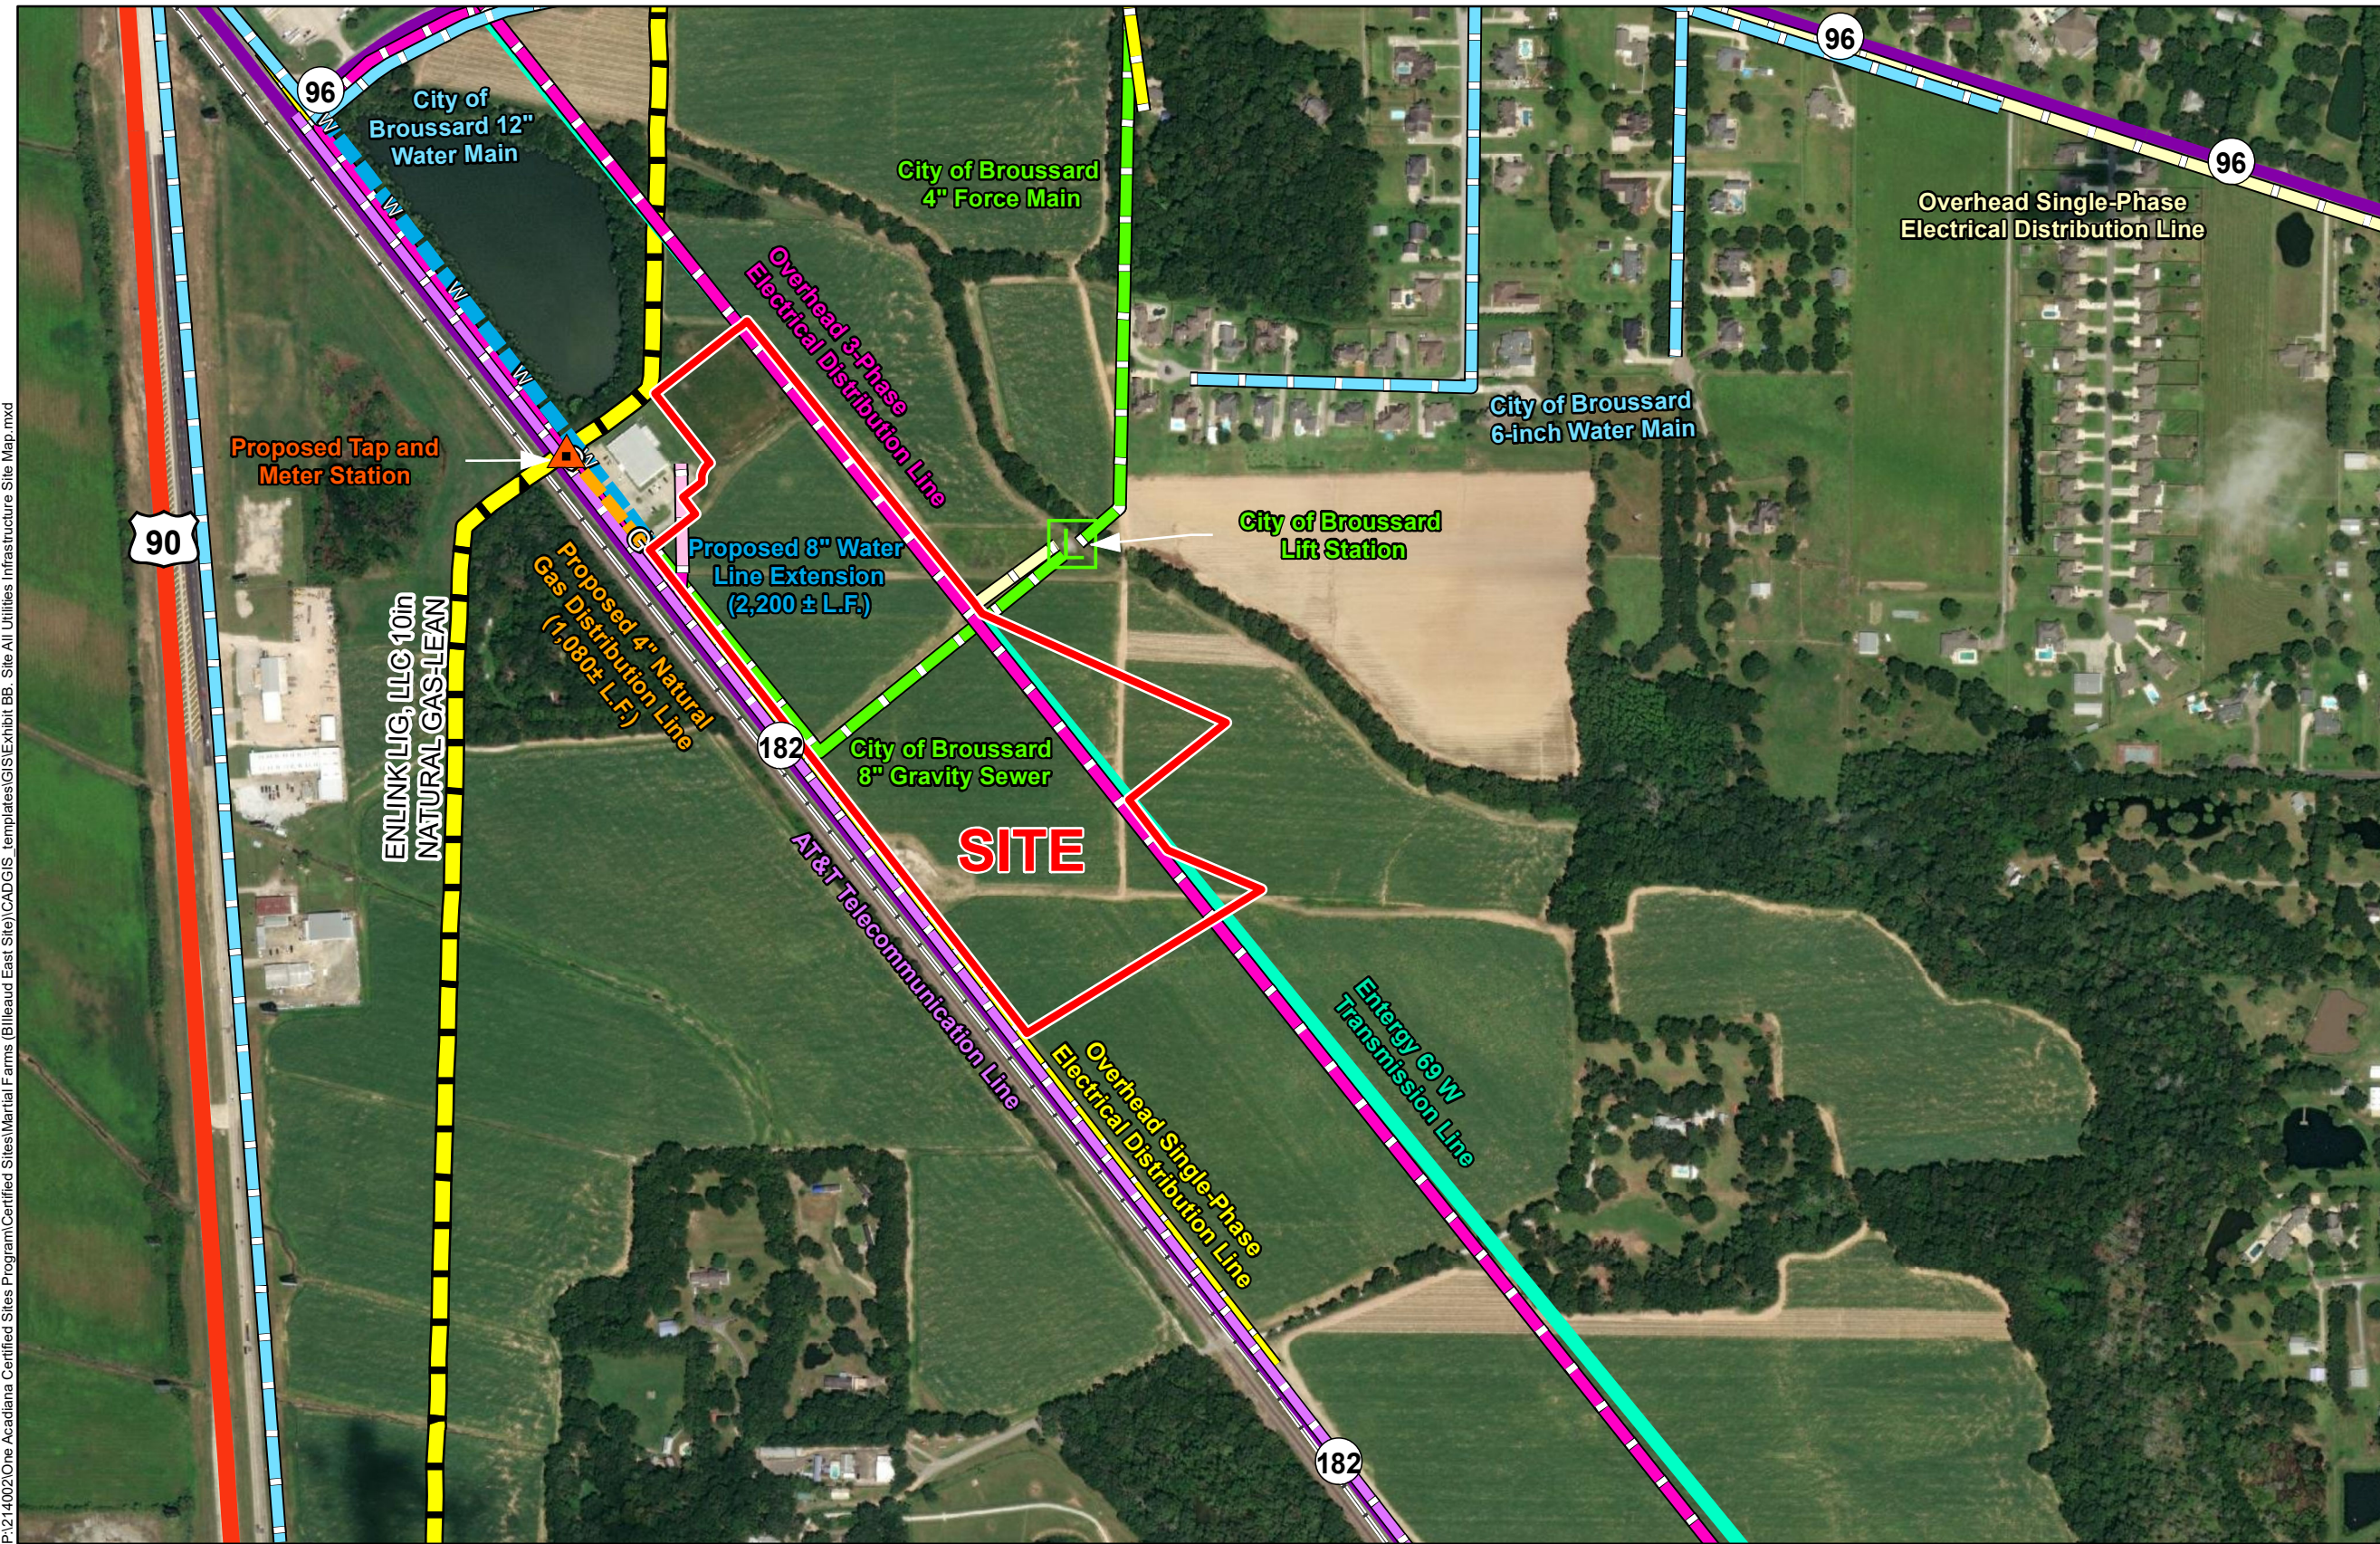

- General Notes:
1. No attempt has been made by CSRS, Inc. to verify site boundary, title, actual legal ownership, deed restrictions, servitudes, easements, or other burdens on the property, other than that furnished by the client or his representative.
 2. Transportation data from 2013 TIGER datasets via U.S. Census Bureau at [ftp://ftp2.census.gov/geo/tiger/TIGER2013](http://ftp2.census.gov/geo/tiger/TIGER2013).
 3. 2015 aerial imagery from USDA-APFO National Agricultural Inventory Project (NAIP) and may not reflect current ground conditions.
 4. Utility information from visual inspection and/or the individual utility operators. Exact field location has not been determined by survey. The lines shown are an approximate representation only and may have been offset for depiction purposes.



P:\214002\One Acadiana Certified Sites Program\Certified Sites\Martial Farms (Billeaud East Site)\CADGIS templates\GIS\IE\hibit BB_Site All Utilities Infrastructure Site Map.mxd