

PLAT OF SURVEY SHOWING PROPERTY LOCATED IN HEADRIGHT 40, T6S-R9E, PARISH OF TANGIPAHOA, STATE OF LOUISIANA.

DESCRIPTION OF PROPERTY



An actual ground survey was made of a certain piece or parcel of land situated in Headright 40, T6S-R9E, Parish of Tangipahoa, State of Louisiana, more fully described as beginning at a point 2789.27' West and 1037.09' North of the Northeast corner of Headright 54, T7S-R9E; thence along the east right of way line of Louisiana Highway 445, N40°38'38"W 176.05', N40°26'04"W 121.96', N39°50'44"W 126.08' and N40°12'56"W 77.86' to the south right of way line of Interstate Highway 12; thence along said right of way line, N48°44'22"E 19.84', N40°19'06"W 143.48', N02°25'11"E 194.59' and N56°13'29"E 474.46'; thence S00°00'32"E 963.34' to P.O.B. Contains 5.3967 Acres, all as shown on plat.

Reference: Survey by Wallace Adams, R.L.S., N40°19'06"W 143.48' dated 5-12-86.


NOTES:

- 1.) I certify that this plat is in accordance with the applicable standards of practice for a Class D survey.
- 2.) This perimeter survey shall not constitute a legal opinion of title, and was made solely according to the information provided to the surveyor.

ROY EDWARDS
LAND SURVEYING, INC.
 POST OFFICE BOX 1414
 PONCHATOULA, LOUISIANA 70454
 PHONE: (504) 386-6495

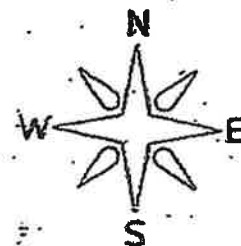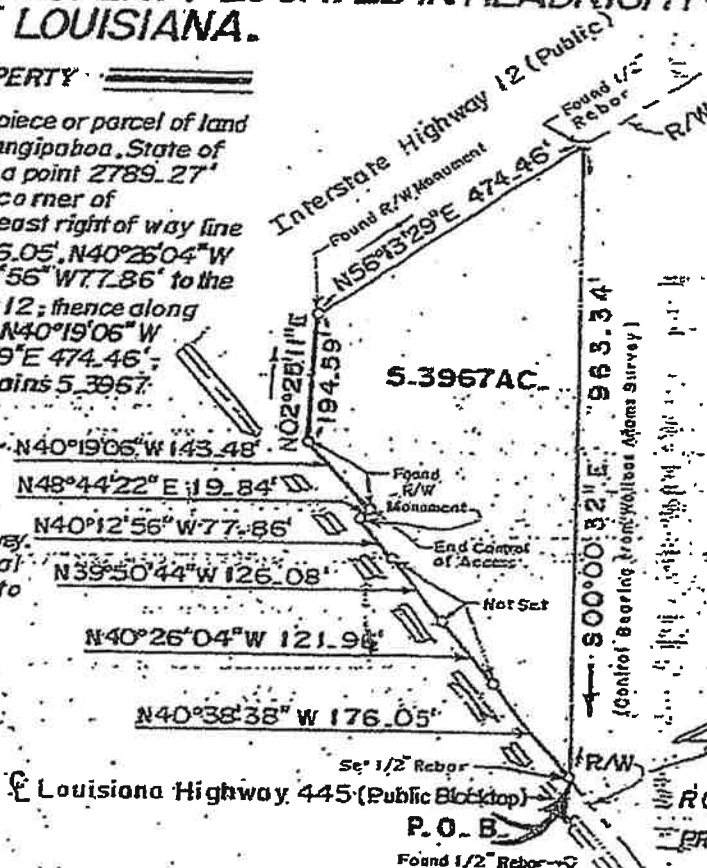

SCALE: 1" = 200'

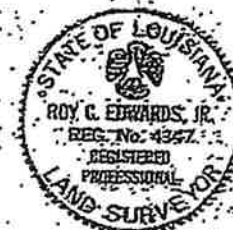

[Signature]
ROY C. EDWARDS, JR.
 PROFESSIONAL LAND SURVEYOR
 DATE: 10 / 1 / 98
 DRAWN BY: Joseph L. Helg