
Exhibit. BB Cenac Park All Utilities Infrastructure Site Map



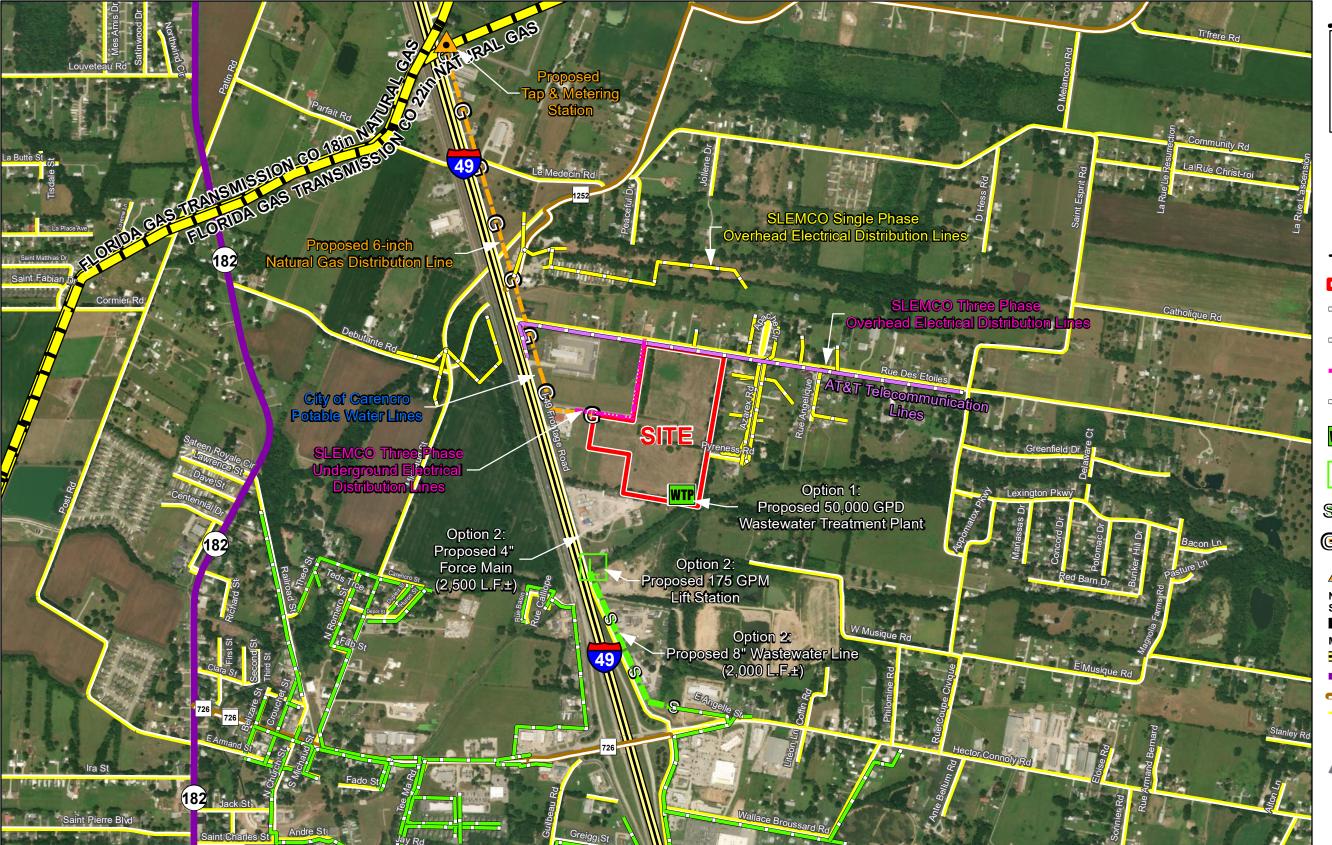

Cenac Park All Utilities Infrastructure Site Map



General Notes:

- 1. No attempt has been made by CSRS, Inc. to verify site boundary, title, actual legal ownership, deed restrictions, servitudes, easements, or other burdens on the property, other than that furnished by the client or his representative.

 2. Transportation data from 2013 TIGER datasets via U.S. Census Bureau at ftp://ftp2.census.gov/geo/tiger/TIGER2013.
- 3. Pipeline information from IHS, Inc. and is current as of 09/2015. Product types in individual lines can vary and products represented here are current as of the publication of this exhibit, but may change depending on the demands and requirements of each system. Exact field location has not been determined by survey. The lines shown are an approximate representation only and may have been offset for depiction purposes.

4. 2015 aerial imagery from USDA-APFO National Agricultural Inventory Project (NAIP) and may not reflect current ground conditions.



One Acadiana





Site Boundary (38.45 ± Ac.)

AT&T Telecommunication

SLEMCO Single Phase Overhead Electrical Lines

SLEMCO Three Phase Underground Electrical Lines

City of Carencro Wastewater

Proposed 50,000 GPD
Wasterwater Treatment Plant

Proposed 175 GPM Lift

Proposed 8" Wastewater

Proposed 6-inch Natural Gas

Proposed Tap & Metering

National Pipeline Mapping

System Pipelines

NATURAL GAS

Major Roads

Scale 1:13,000

Interstate

Urban State Highway

Rural State Highway Local Roads



Date:	8/18/2020
Project Number:	214002
Drawn By:	KPH
Checked By:	EEB

