



Exhibit C.

AC Commercial Site Property Boundary Aerial Exhibit

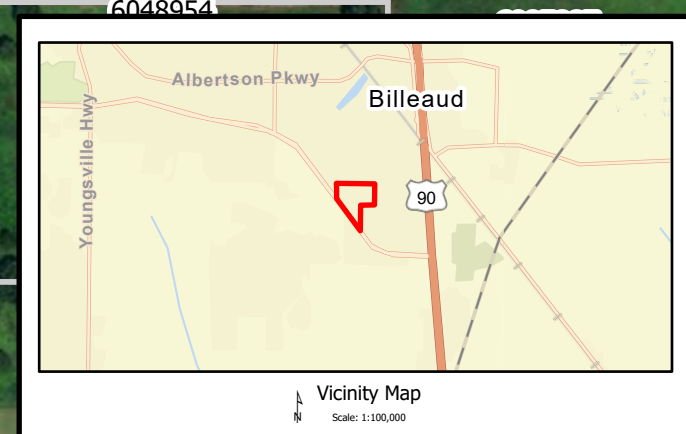

AC Commercial Site Property Boundary Aerial Exhibit

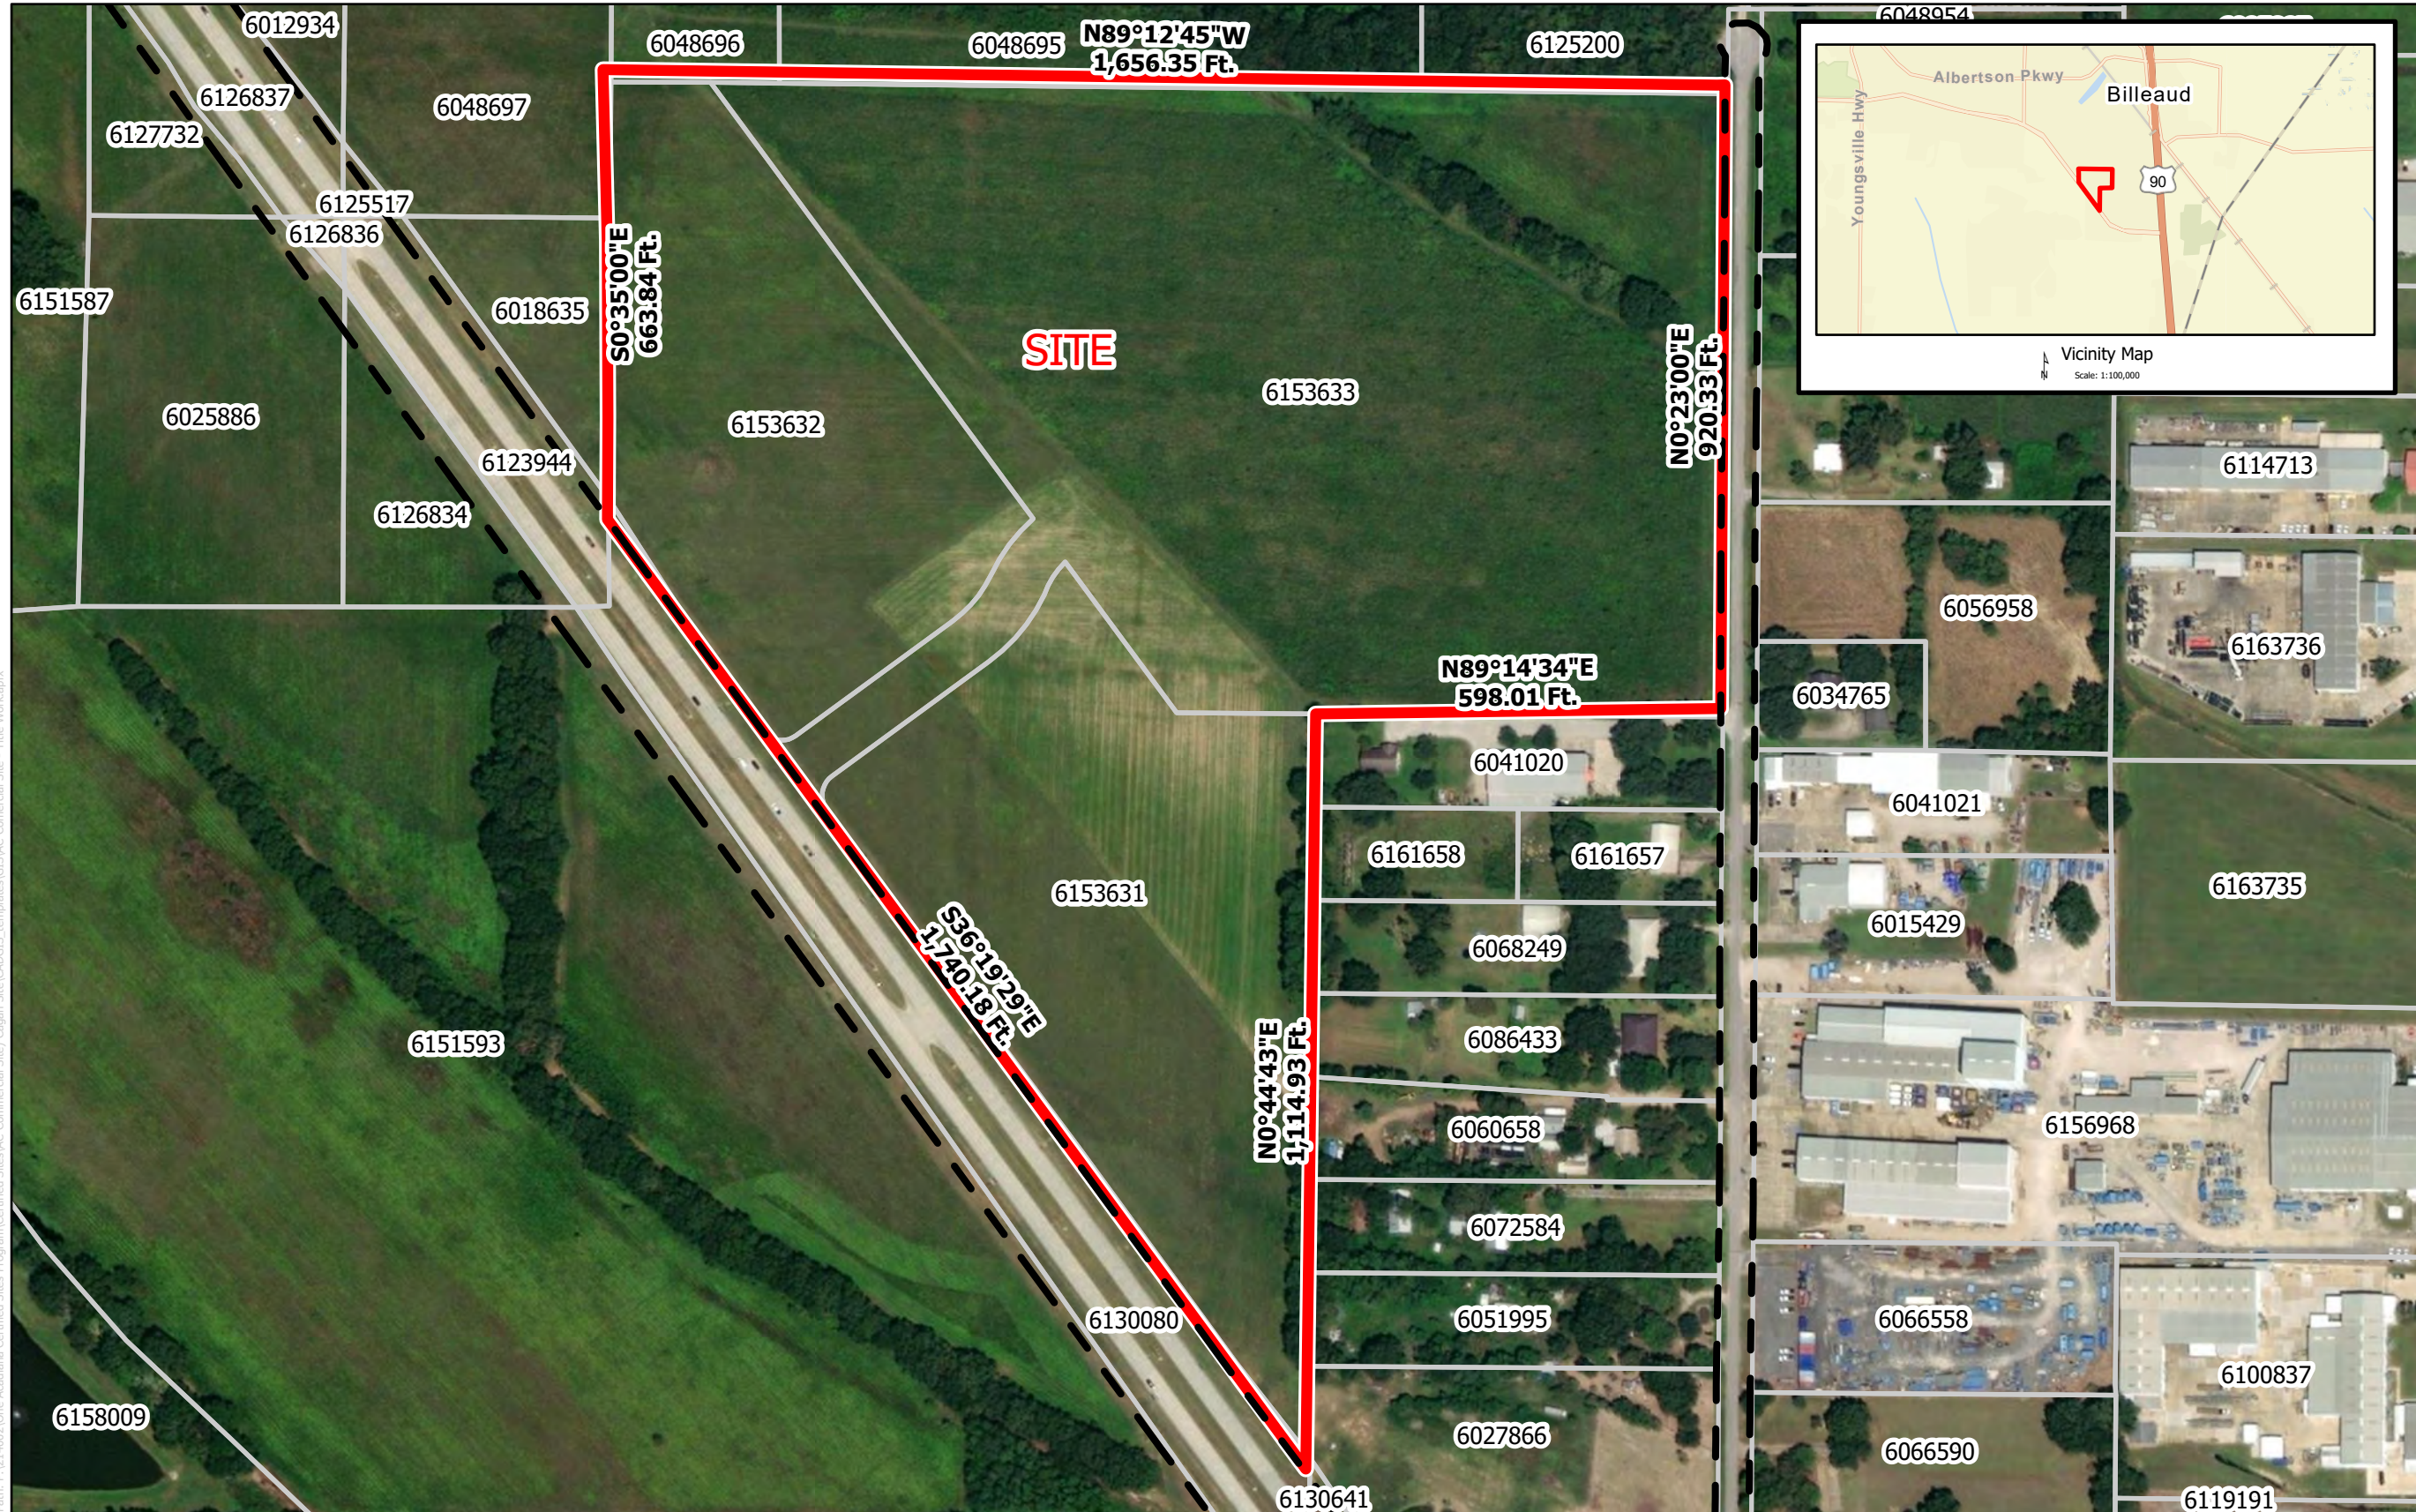


6767 Perkins Road, Suite 200
Baton Rouge, Louisiana, 70808
Telephone: 225-769-0546
www.csrinc.com

Project:

AC Commercial Site
Lafayette Parish, Louisiana

Client:

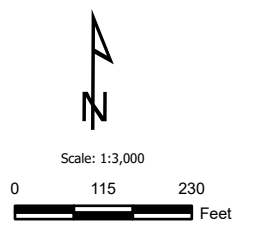

Revisions:

#	Date	Description

LEGEND Key Plan:

- Site Boundary (44.94 Ac. ±)
- Reference Roads
- Parcel

Property Boundary Aerial Exhibit

Date: 8/12/2021
Project Number: 214094
Drawn By: WNT
Checked By:
Sheet:

GENERAL NOTES:

- No attempt has been made by CSRS, Inc. to verify title, actual legal ownership, deed restrictions, servitudes, easements, or other burdens on the property, other than that furnished by the client or their representatives.
- The depicted exhibit is based on the Lafayette Parish Clerk of Court Recordings researched from March 03, 1922 to June 15, 2021.
- This exhibit is not a property boundary survey, and is not intended to meet the Louisiana standards of practice for property boundary surveys. Bearing and distances of tracts were obtained from documents referenced above.
- The coordinate system used is NAD83 Louisiana State Plane South (US feet).
- Rights of Way, Easements, and Servitudes are shown hereon have not been verified in the field and any shown are for general locative information only.

Path: P:\114002\OneAcadiana\Certified Sites\Program\Certified Sites\AC Commercial Site - Title Work.aprx