


Exhibit Z. Tamanend Business Park East Site All Utilities Infrastructure Site Map

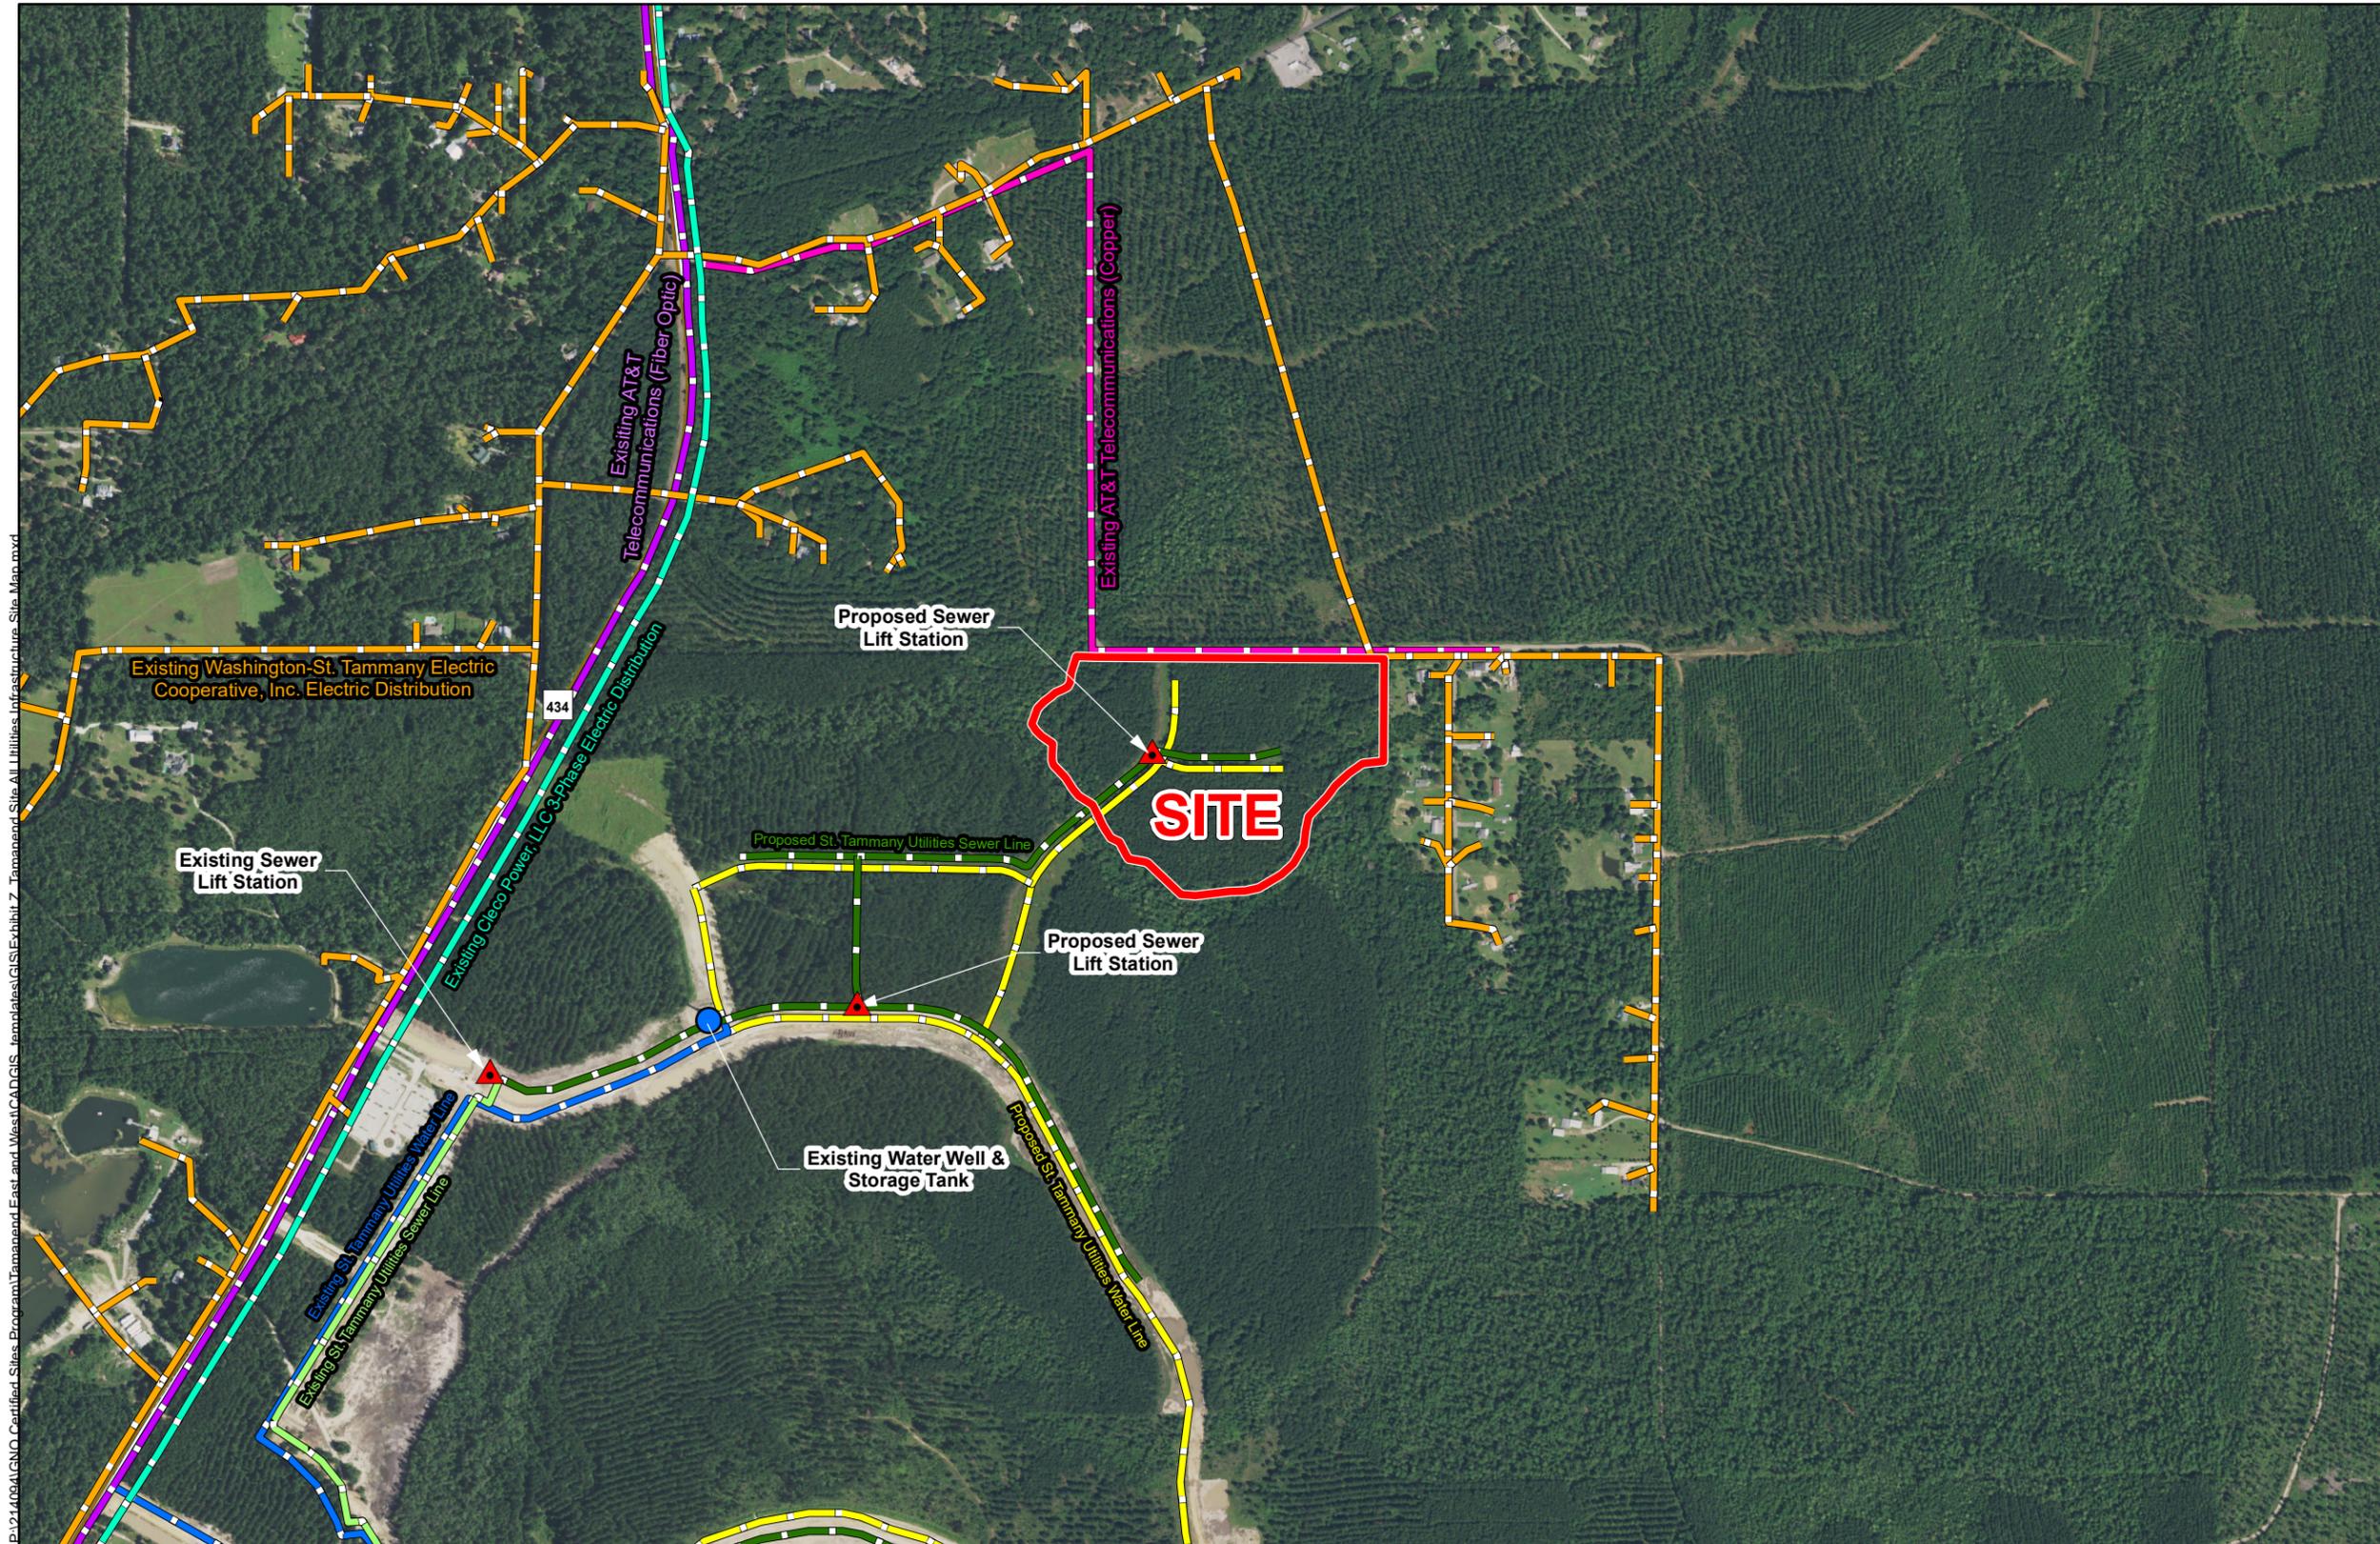


Tamanend Business Park East Site All Utilities Infrastructure Site Map



All Existing Utilities
Tamanend Business Park East Site
St. Tammany Parish, LA

St. Tammany EDF

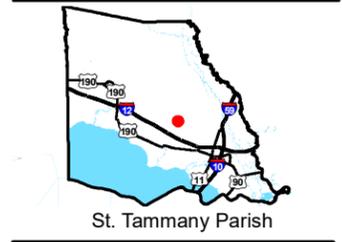

LEGEND

- Site Boundary (31.86 Ac. ±)
- Existing St. Tammany Utilities Sewer Line
- Proposed St. Tammany Utilities Sewer Line
- Existing St. Tammany Utilities Water Line
- Proposed St. Tammany Utilities Water Line
- Existing Cleco Power, LLC 3-Phase Electric Distribution
- Existing Washington - St. Tammany Electric Cooperative, Inc. 3 - Phase Electric Distribution
- Existing AT&T Telecommunications (Fiber Optic)
- Existing AT&T Telecommunications (Copper)
- Existing Roadway
- Rural State Highway



Date:	6/13/2016
Project Number:	214094
Drawn By:	TMK
Checked By:	JAY

General Notes:
 1. No attempt has been made by CSRS, Inc. to verify site boundary, title, actual legal ownership, deed restrictions, servitudes, easements, or other burdens on the property, other than that furnished by the client or his representative.
 2. Transportation data from 2013 TIGER datasets via U.S. Census Bureau at <http://ftp2.census.gov/geo/tiger/TIGER2013>.
 3. Utility information from visual inspection and/or the individual utility operators. Exact field location has not been determined by survey. The lines shown are an approximate representation only and may have been offset for depiction purposes.
 4. 2015 aerial imagery from USDA-APFO National Agricultural Inventory Project (NAIP) and may not reflect current ground conditions.
 5. Sewer lines shown are based on Tamanend Master Plan and conversations with contractor performing construction. Actual location may vary. Line shown is for visualization purposes only.



P:\214094\GNO_Certified_Sites_Program\Tamanend_East_and_West\CAD\GIS_Template\GIS\Exhibit 7_Tamanend_Site_All_Utilities_Infrastructure_Site_Map.mxd