


EXHIBIT 22 PROPOSED WATER SERVICE IMPROVEMENTS

LEGEND	
	PROPOSED WATER MAIN
	EXISTING WATER LINE
	PROPOSED WATER CONNECTION POINT
	PROPOSED FIRE HYDRANT

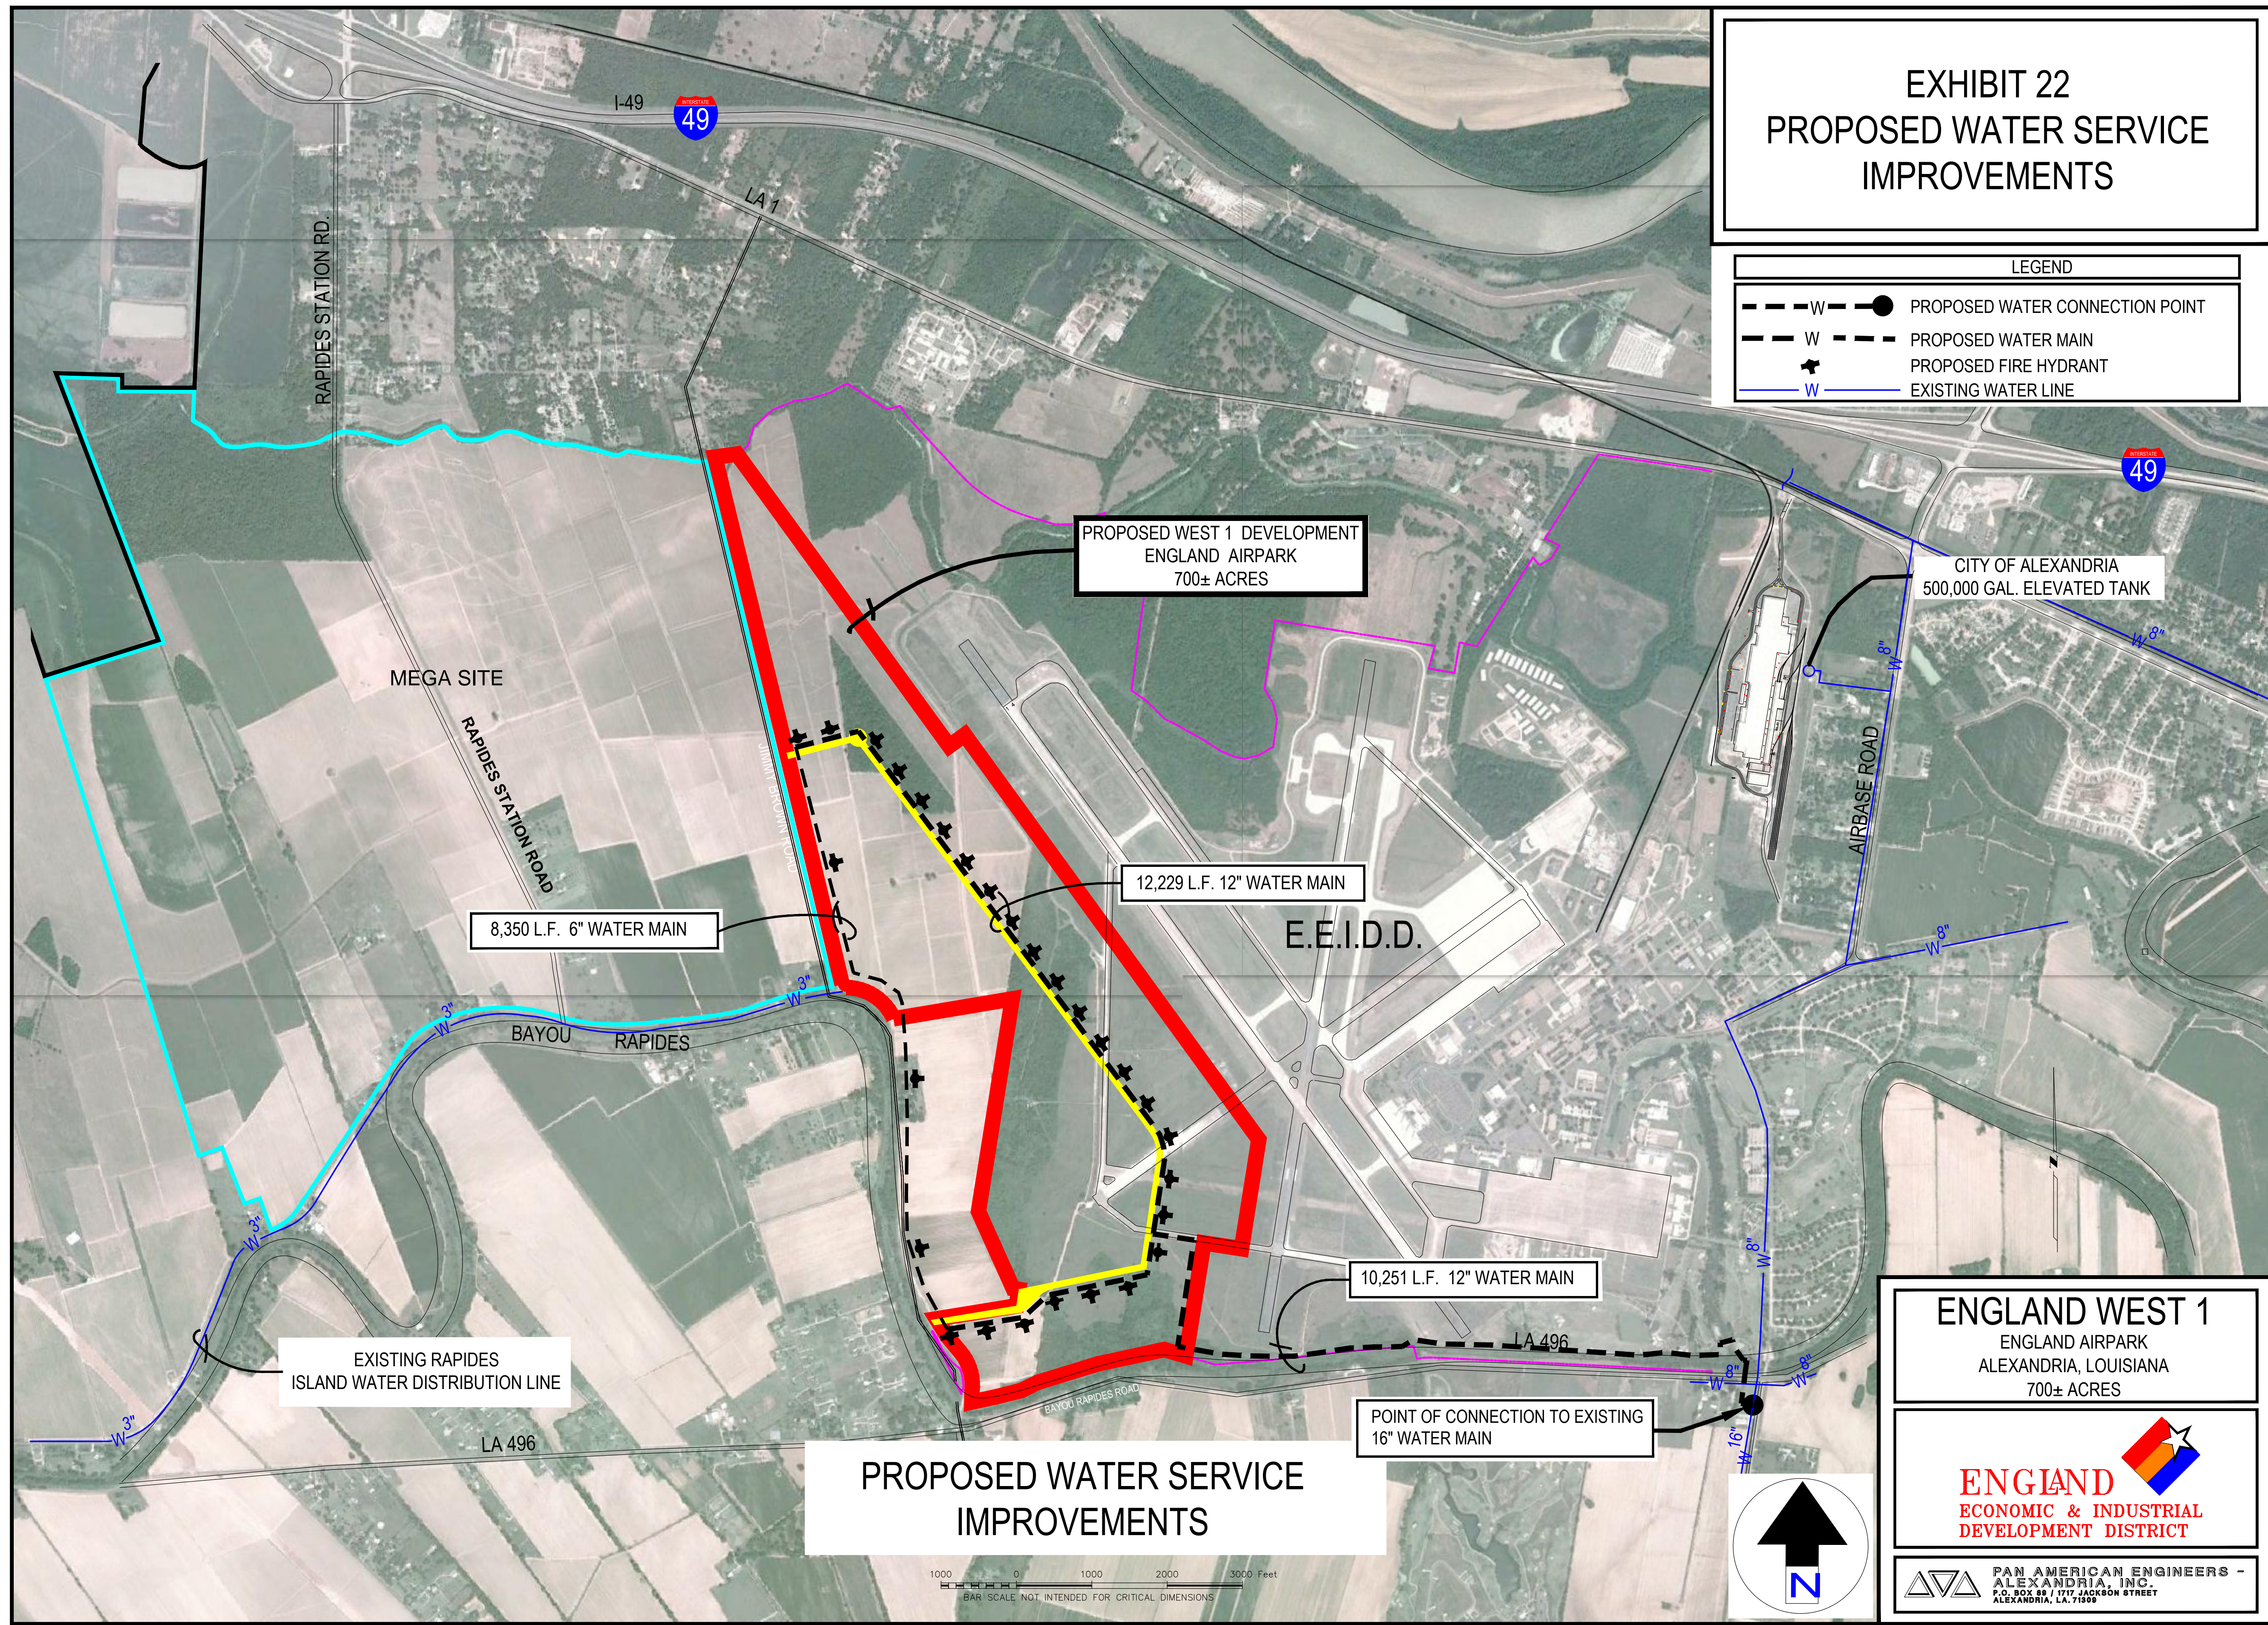

PROPOSED WEST 1 DEVELOPMENT
ENGLAND AIRPARK
700± ACRES

CITY OF ALEXANDRIA
500,000 GAL. ELEVATED TANK

8,350 L.F. 6" WATER MAIN

12,229 L.F. 12" WATER MAIN

10,251 L.F. 12" WATER MAIN

EXISTING RAPIDES
ISLAND WATER DISTRIBUTION LINE


POINT OF CONNECTION TO EXISTING
16" WATER MAIN

PROPOSED WATER SERVICE IMPROVEMENTS

ENGLAND WEST 1
ENGLAND AIRPARK
ALEXANDRIA, LOUISIANA
700± ACRES



PAN AMERICAN ENGINEERS - ALEXANDRIA, INC.
P.O. BOX 89 / 1717 JACKSON STREET
ALEXANDRIA, LA. 71309

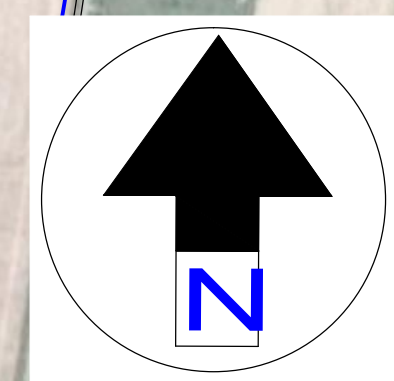

1000 0 1000 2000 3000 Feet
BAR SCALE NOT INTENDED FOR CRITICAL DIMENSIONS