

Exhibit G. Moseley South Site Property Rights of Way Exhibit

Project:

Certified Sites Program
Moseley South Site
Pointe Coupee Parish, LA

Client:

BRAC



0 325 650

Revisions:

#	Date	Description

Key Plan:

LEGEND


- SITE BOUNDARY (379.79 AC. ±)
- R/W, EASEMENTS, & SERVITUDES (42.18 AC. ±)

Sheet Title:

Property Rights of Way Exhibit

Date:	APRIL 2015
Project Number:	212161.20.014
Drawn By:	JAY
Checked By:	TMG
Sheet:	

03

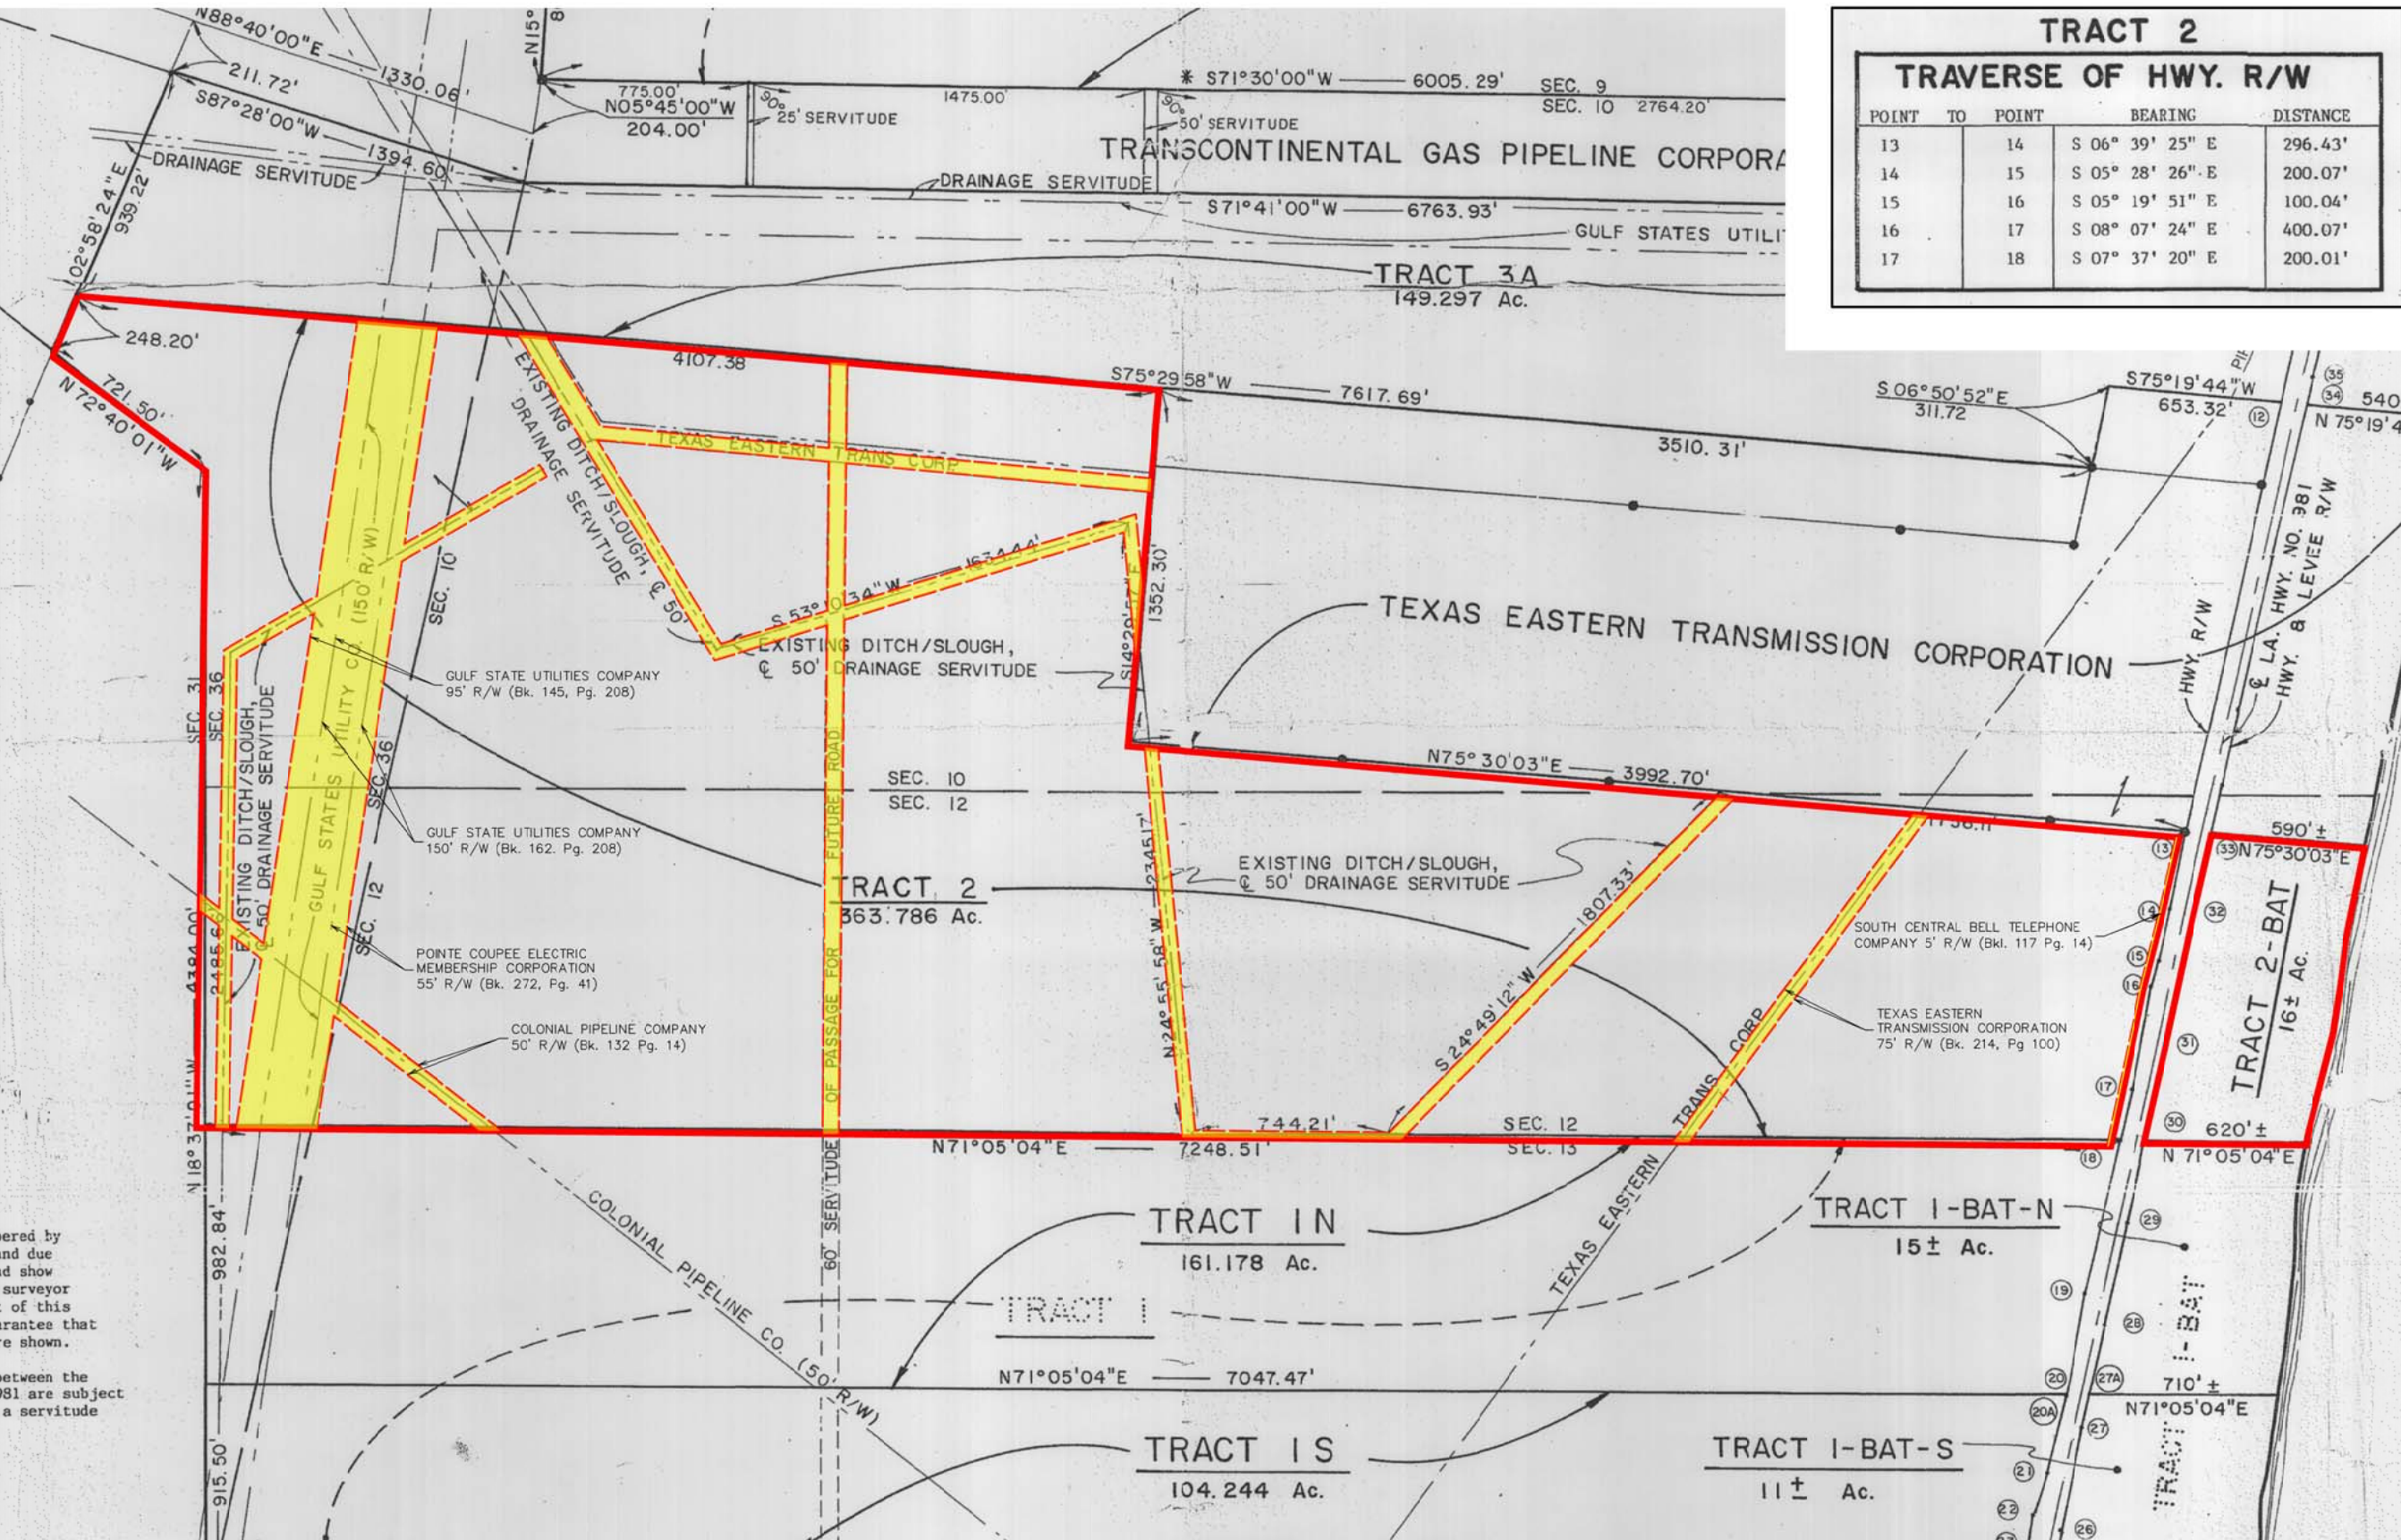

GENERAL NOTES:
1. No attempt has been made by CSRS, Inc. to verify title, actual legal ownership, deed restrictions, servitudes, easements, or other burdens on the property, other than that furnished by the client or his representative.
2. Depicted exhibit based on survey by John K. Laws, Jr., RLS titled "Map Showing Subdivision of Green Acres Farm for James C. Roberts, Jr. et al," dated 10/16/84 and may not be shown to scale.