


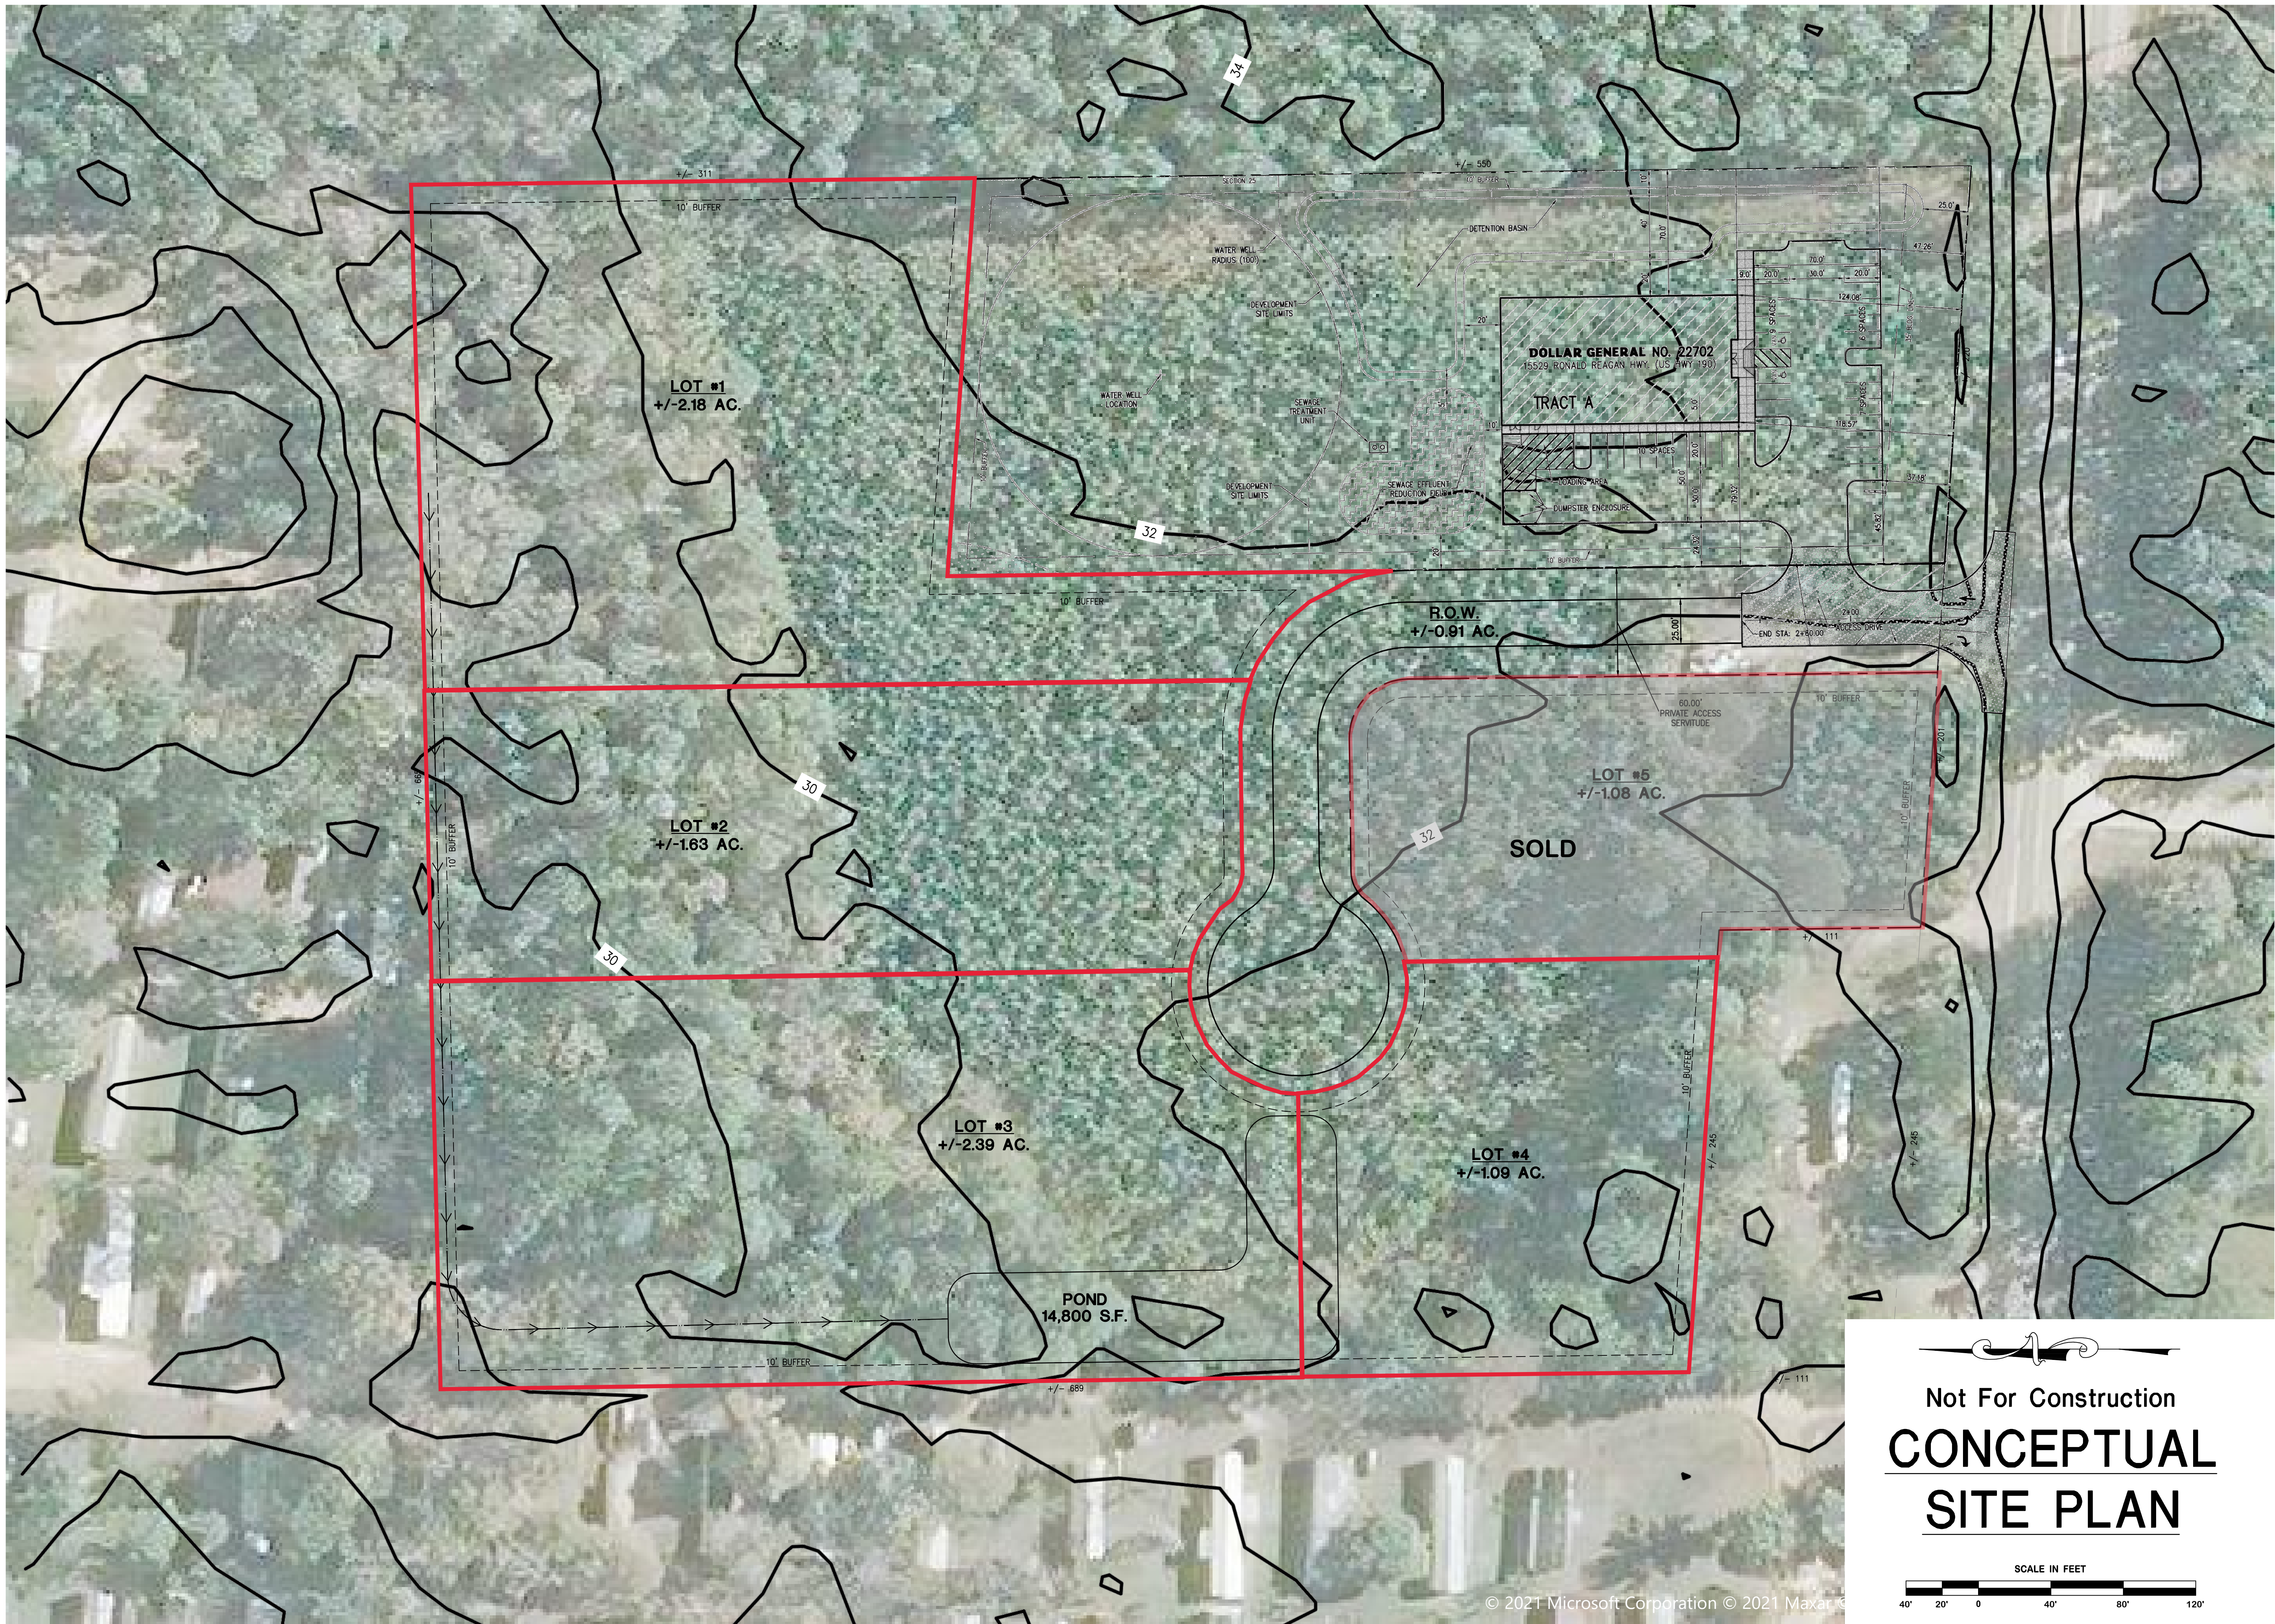

Not For Construction

CONCEPTUAL
SITE PLAN

SCALE IN FEET

40' 20' 0 40' 80' 120'

REVISION	BY

314 E. Bayou Road
Thibodaux, LA 70301
Office: 985.447.0090
Fax: 985.447.7009
www.ddgpc.com

DDG

DUPLANTIS DESIGN GROUP

STAMP

SIGNATURE: _____

DATE: _____

HWY 190 12 ACRE REDEVELOPMENT
COVINGTON, LA
ST. TAMMANY PARISH

FOR MJDC, LLC.
COVINGTON, LA

DRAWN DTS
CHECKED THB
ISSUED DATE 9-14-21
ISSUED FOR ---
PROJECT NO. 21-650
FILE 21-650 P-2
SHEET P-2.1