


EXHIBIT 21  
TAX ASSESSOR PLAT

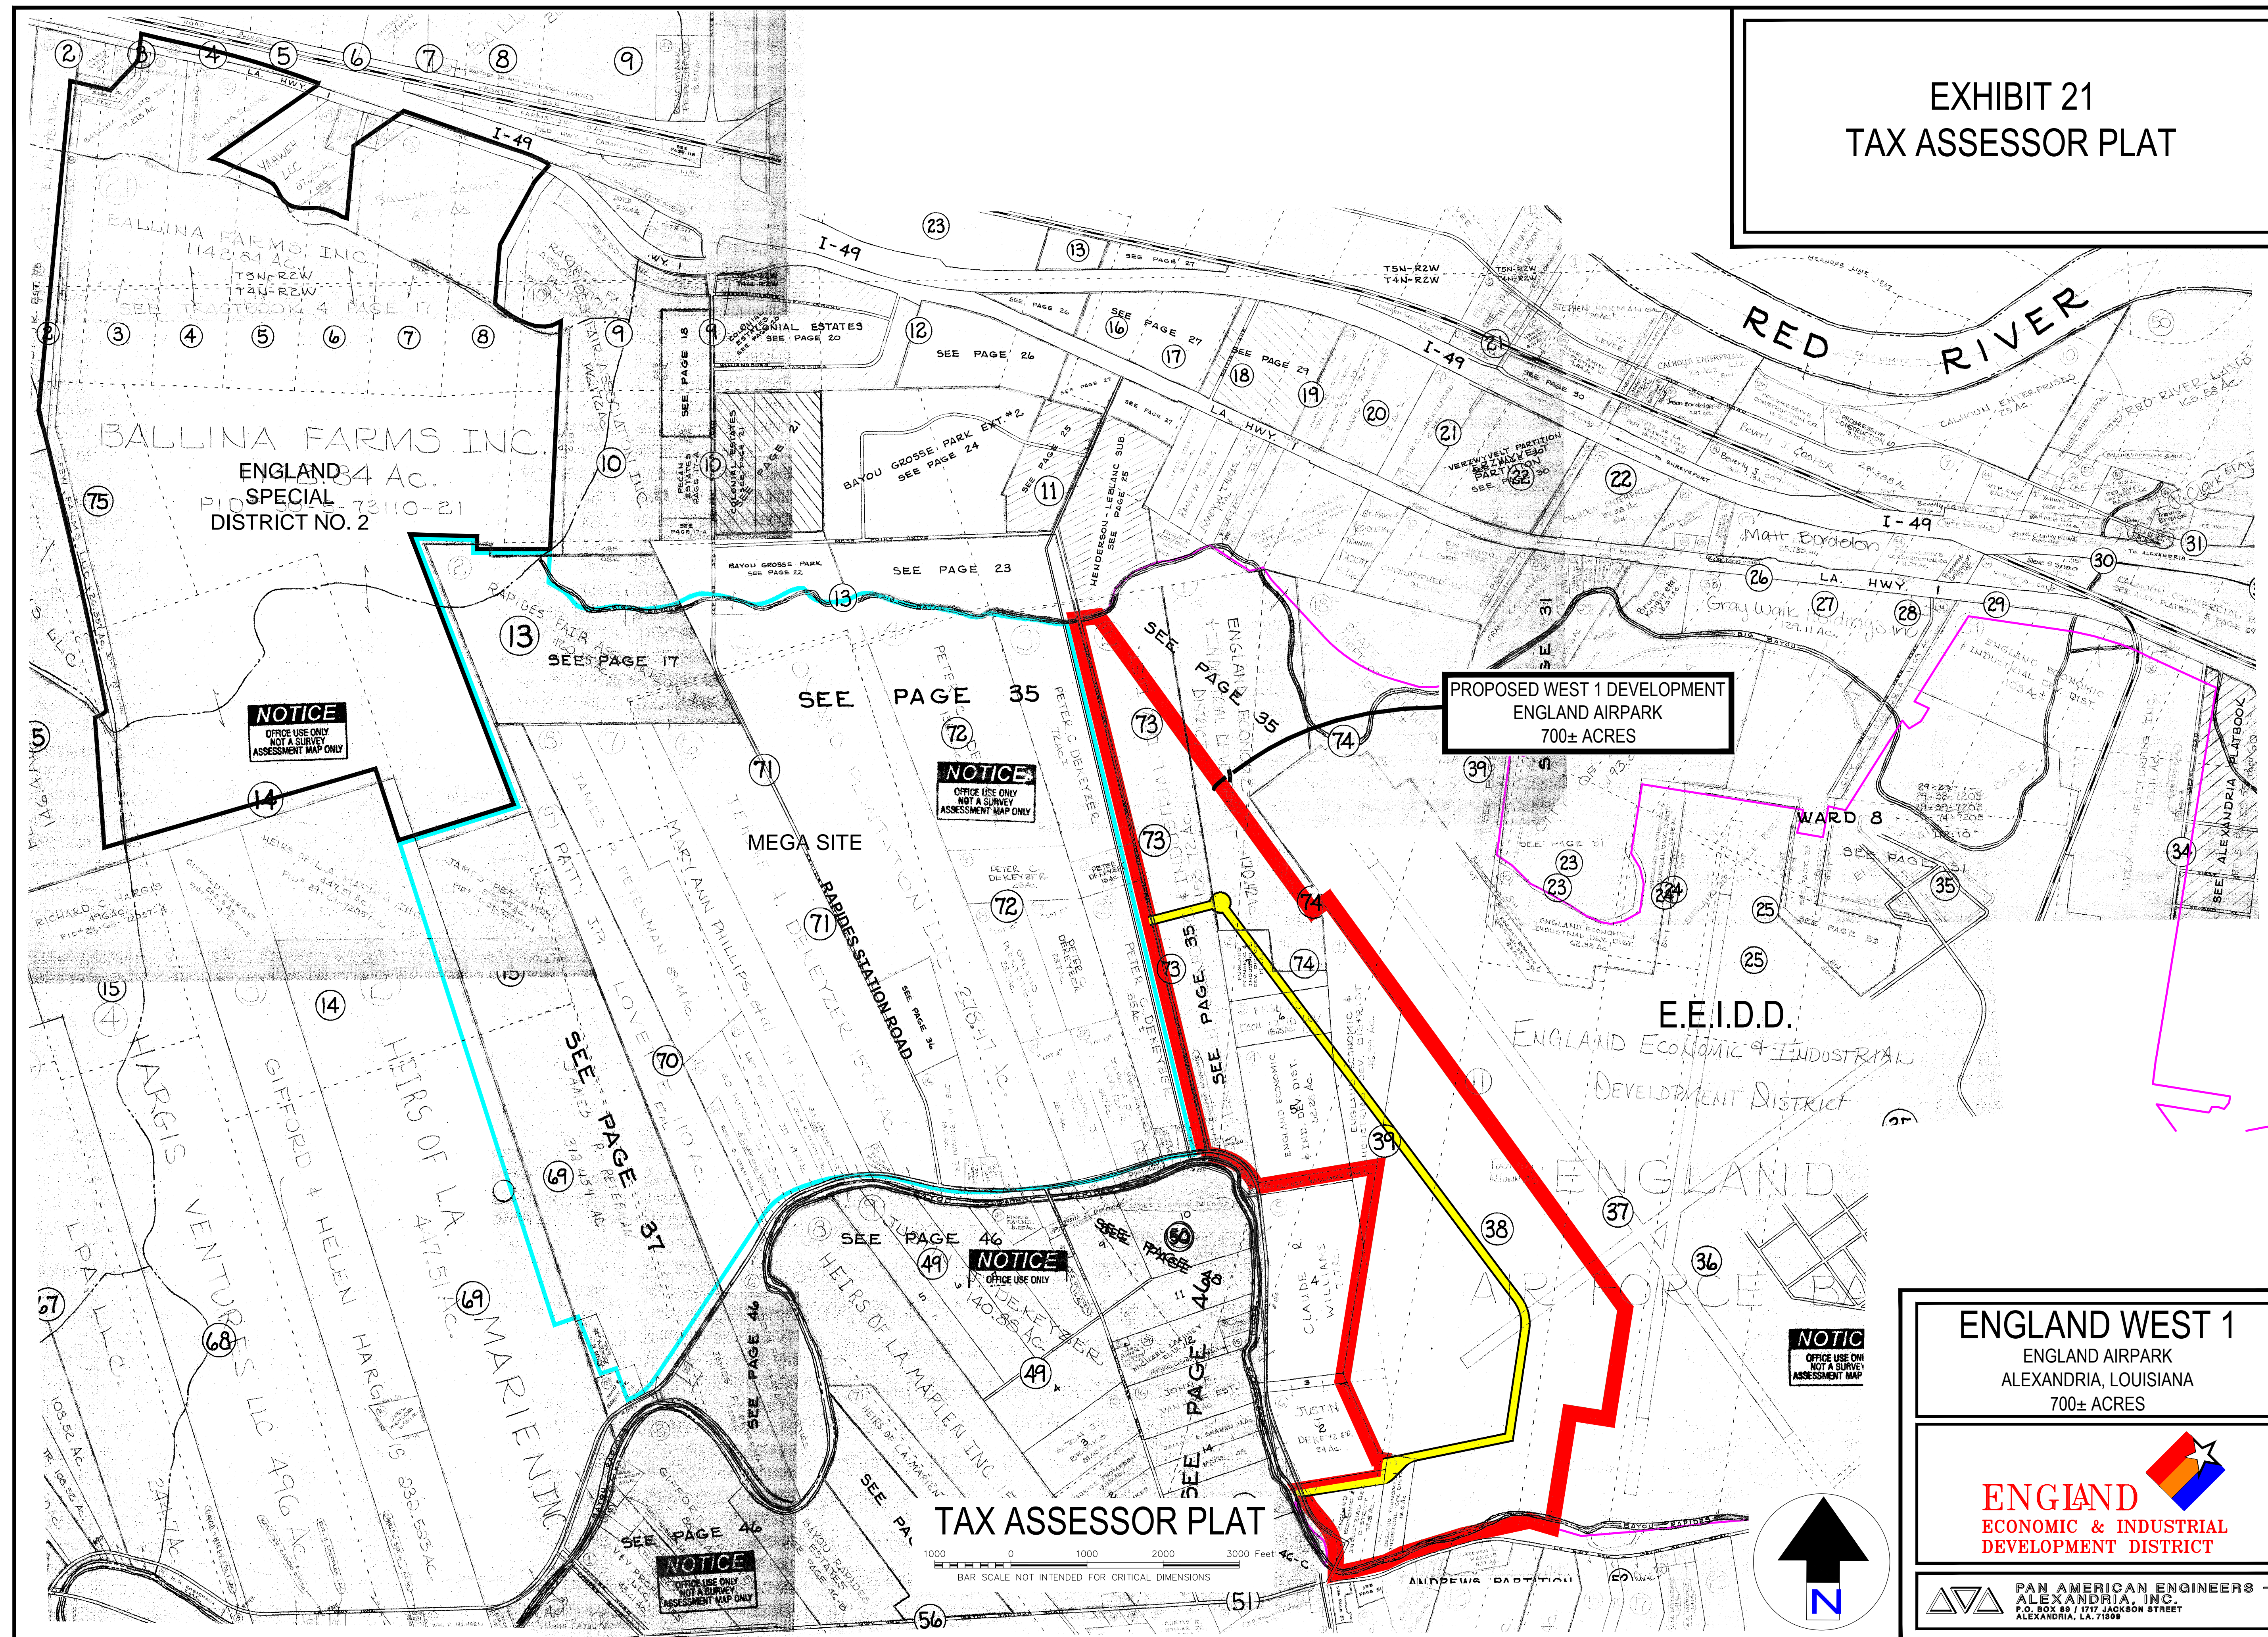

PROPOSED WEST 1 DEVELOPMENT  
ENGLAND AIRPARK  
700± ACRES


ENGLAND WEST 1  
ENGLAND AIRPARK  
ALEXANDRIA, LOUISIANA  
700± ACRES



PAN AMERICAN ENGINEERS -  
ALEXANDRIA, INC.  
P.O. BOX 89 / 1717 JACKSON STREET  
ALEXANDRIA, LA. 71309

TAX ASSESSOR PLAT

1000 0 1000 2000 3000 Feet  
BAR SCALE NOT INTENDED FOR CRITICAL DIMENSIONS

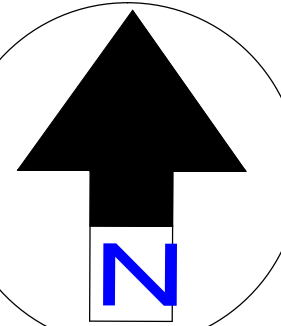

NOTICE  
OFFICE USE ONLY  
NOT A SURVEY  
ASSESSMENT MAP ONLY

NOTICE  
OFFICE USE ONLY  
NOT A SURVEY  
ASSESSMENT MAP ONLY

NOTICE  
OFFICE USE ONLY  
NOT A SURVEY  
ASSESSMENT MAP ONLY

NOTICE  
OFFICE USE ONLY  
NOT A SURVEY  
ASSESSMENT MAP ONLY