


Exhibit H. Livingston Industrial Park Property Boundary Survey

Project:

Map Showing
 Site Exhibit of
 Livingston Industrial Park

Client:

LEDC

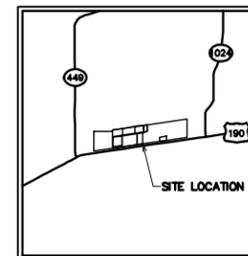

VICINITY MAP
 SCALE: NTS

Revisions:		
#	Date	Description

Key Plan:




Sheet Title:

**Livingston Industrial Park
 Site Boundary**

Date:	November 19, 2013
Project Number:	212161.20.009
Drawn By:	JAY
Checked By:	TMG
Sheet:	

Sheet No: of

P:\212161\Sites Under Contract\009-Livingston Industrial Park\Drawings\Livingston Site Boundary reformatted.DWG Dec 09, 2013 - 10:12am

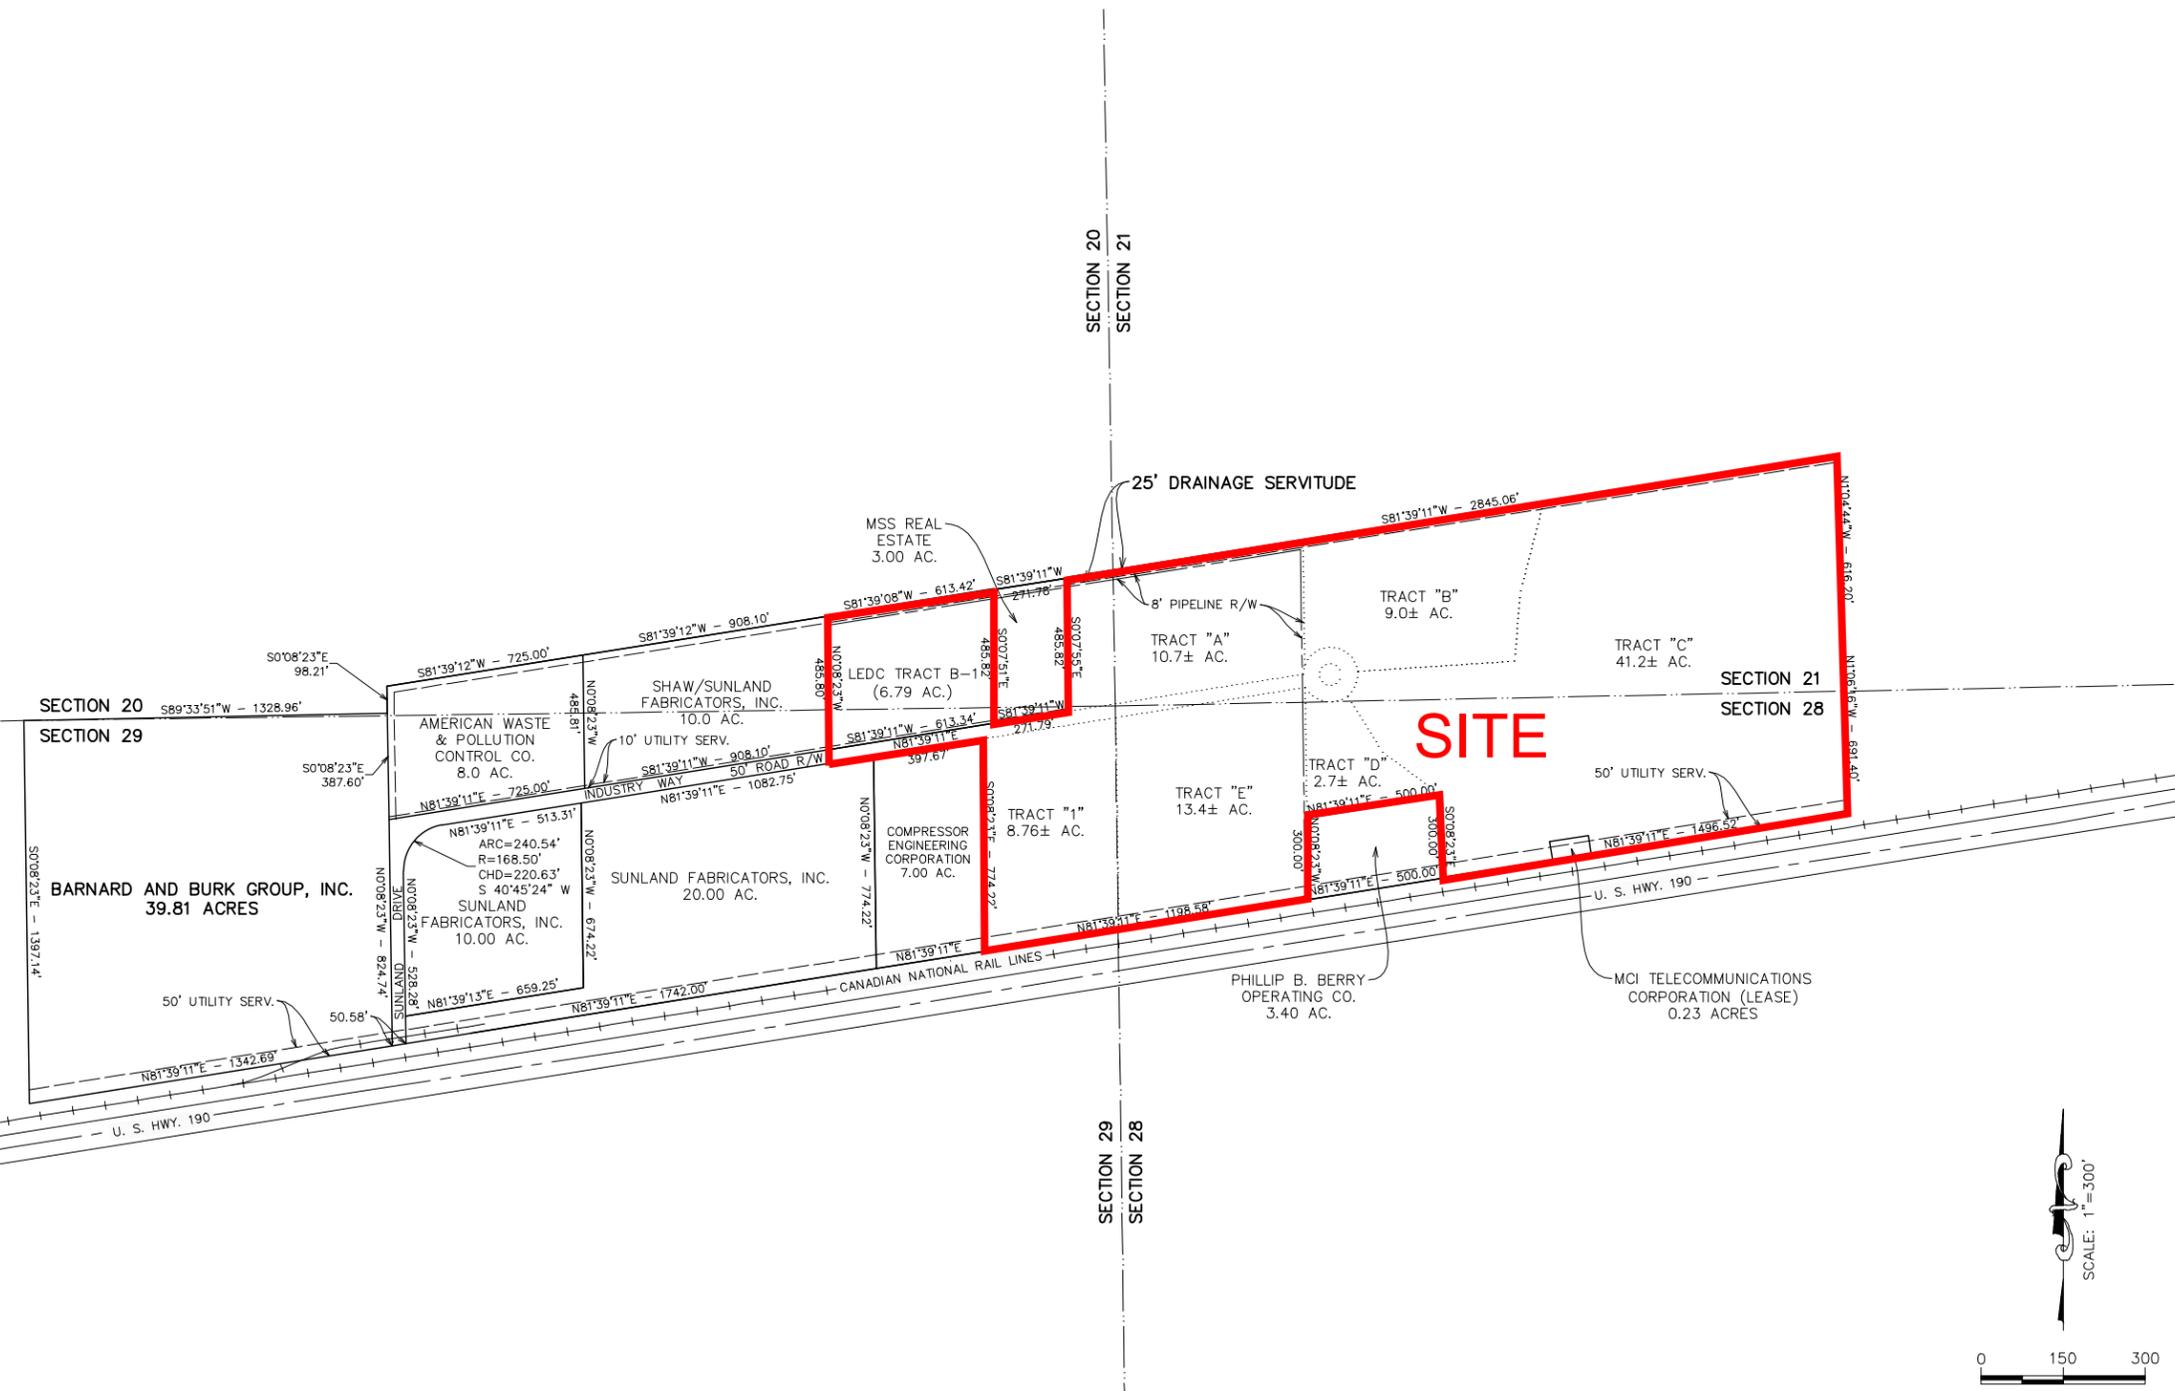

NOTES:

- NO ATTEMPT HAS BEEN MADE BY CSRS, INC. TO VERIFY TITLE, ACTUAL LEGAL OWNERSHIPS, DEED RESTRICTIONS, SERVITUDES, EASEMENTS, OR OTHER BURDENS ON THE PROPERTY, OTHER THAN THAT FURNISHED BY THE CLIENT OR HIS REPRESENTATIVES.
- REFERENCE DOCUMENTS:
 - "LAYOUT MAP FOR LIVINGSTON PARISH INDUSTRIAL PARK SHOWING A CERTAIN TRACT OF LAND LOCATED IN SECTION 20, 21, 28, & 29, T 6 S - R 4 E, LIVINGSTON PARISH, LA BY ALVIN FARIBURN & ASSOCIATES, LLC DATED NOVEMBER 6, 2008.
- SECTION LINES HAVE NOT BEEN FIELD VERIFIED AND ANY SHOWN ARE FOR GENERAL LOCATIVE INFORMATION ONLY.
- THIS IS NOT A PROPERTY BOUNDARY SURVEY AND IS NOT INTENDED TO MEET THE LOUISIANA STANDARDS OF PRACTICE FOR PROPERTY BOUNDARY SURVEYS. BEARINGS AND DISTANCES OF PARCEL WERE OBTAINED FROM REFERENCE DOCUMENT "2.1".
- THE COORDINATE SYSTEM USED IS NAD83 LOUISIANA STATE PLANE SOUTH (US FEET). COORDINATES WERE DERIVED BY OVERLAYING THE BOUNDARY ON AN AERIAL PHOTOGRAPH AND ARE WITHIN 100' OF TRUE LOCATION.
- WETLANDS: A JURISDICTIONAL WETLAND DETERMINATION HAS BEEN COMPLETED FOR PARTS OF SITE ACCORDING TO CORPUS OF ENGINEERS JURISDICTIONAL DETERMINATION #MVN-2010-0052601-5A DATED MAY 16, 2012.