

Exhibit E.

Daly Farms Site

Property Rights of Way

Exhibit



Daly Farms Site Property Rights of Way Exhibit

CSRS

6767 Perkins Road, Suite 200
Baton Rouge, Louisiana 70808
Telephone: 225 769-0546
www.csrsinc.com

Project:

Daly Farms Site
St. Landry Parish, LA

Client:



SCALE: 1"=250'



Revisions:

#	Date	Description

Key Plan:

LEGEND

- SITE BOUNDARY (109.97 AC. ±)
- ON-SITE RIGHT OF WAY (1.44 AC.±)
- OFF SITE RIGHT OF WAY

Sheet Title:

Property Rights
of Way Exhibit

Date: August 2020


Project Number: 214002

Drawn By: KPH

Checked By: EEB

Sheet:

SERVITUDE INDEX		
	RIGHT OF WAY/SERVITUDE	ONSITE AREA AFFECTED
1.	LA. DEPT OF HIGHWAYS EXPROPRIATION OF HIGHWAY ROW	1.44 AC.
2.	LA. DEPT OF HIGHWAY ROW SALE	0.66 AC.
	LESS:	0.66 AC.
	TOTAL:	1.44 AC.

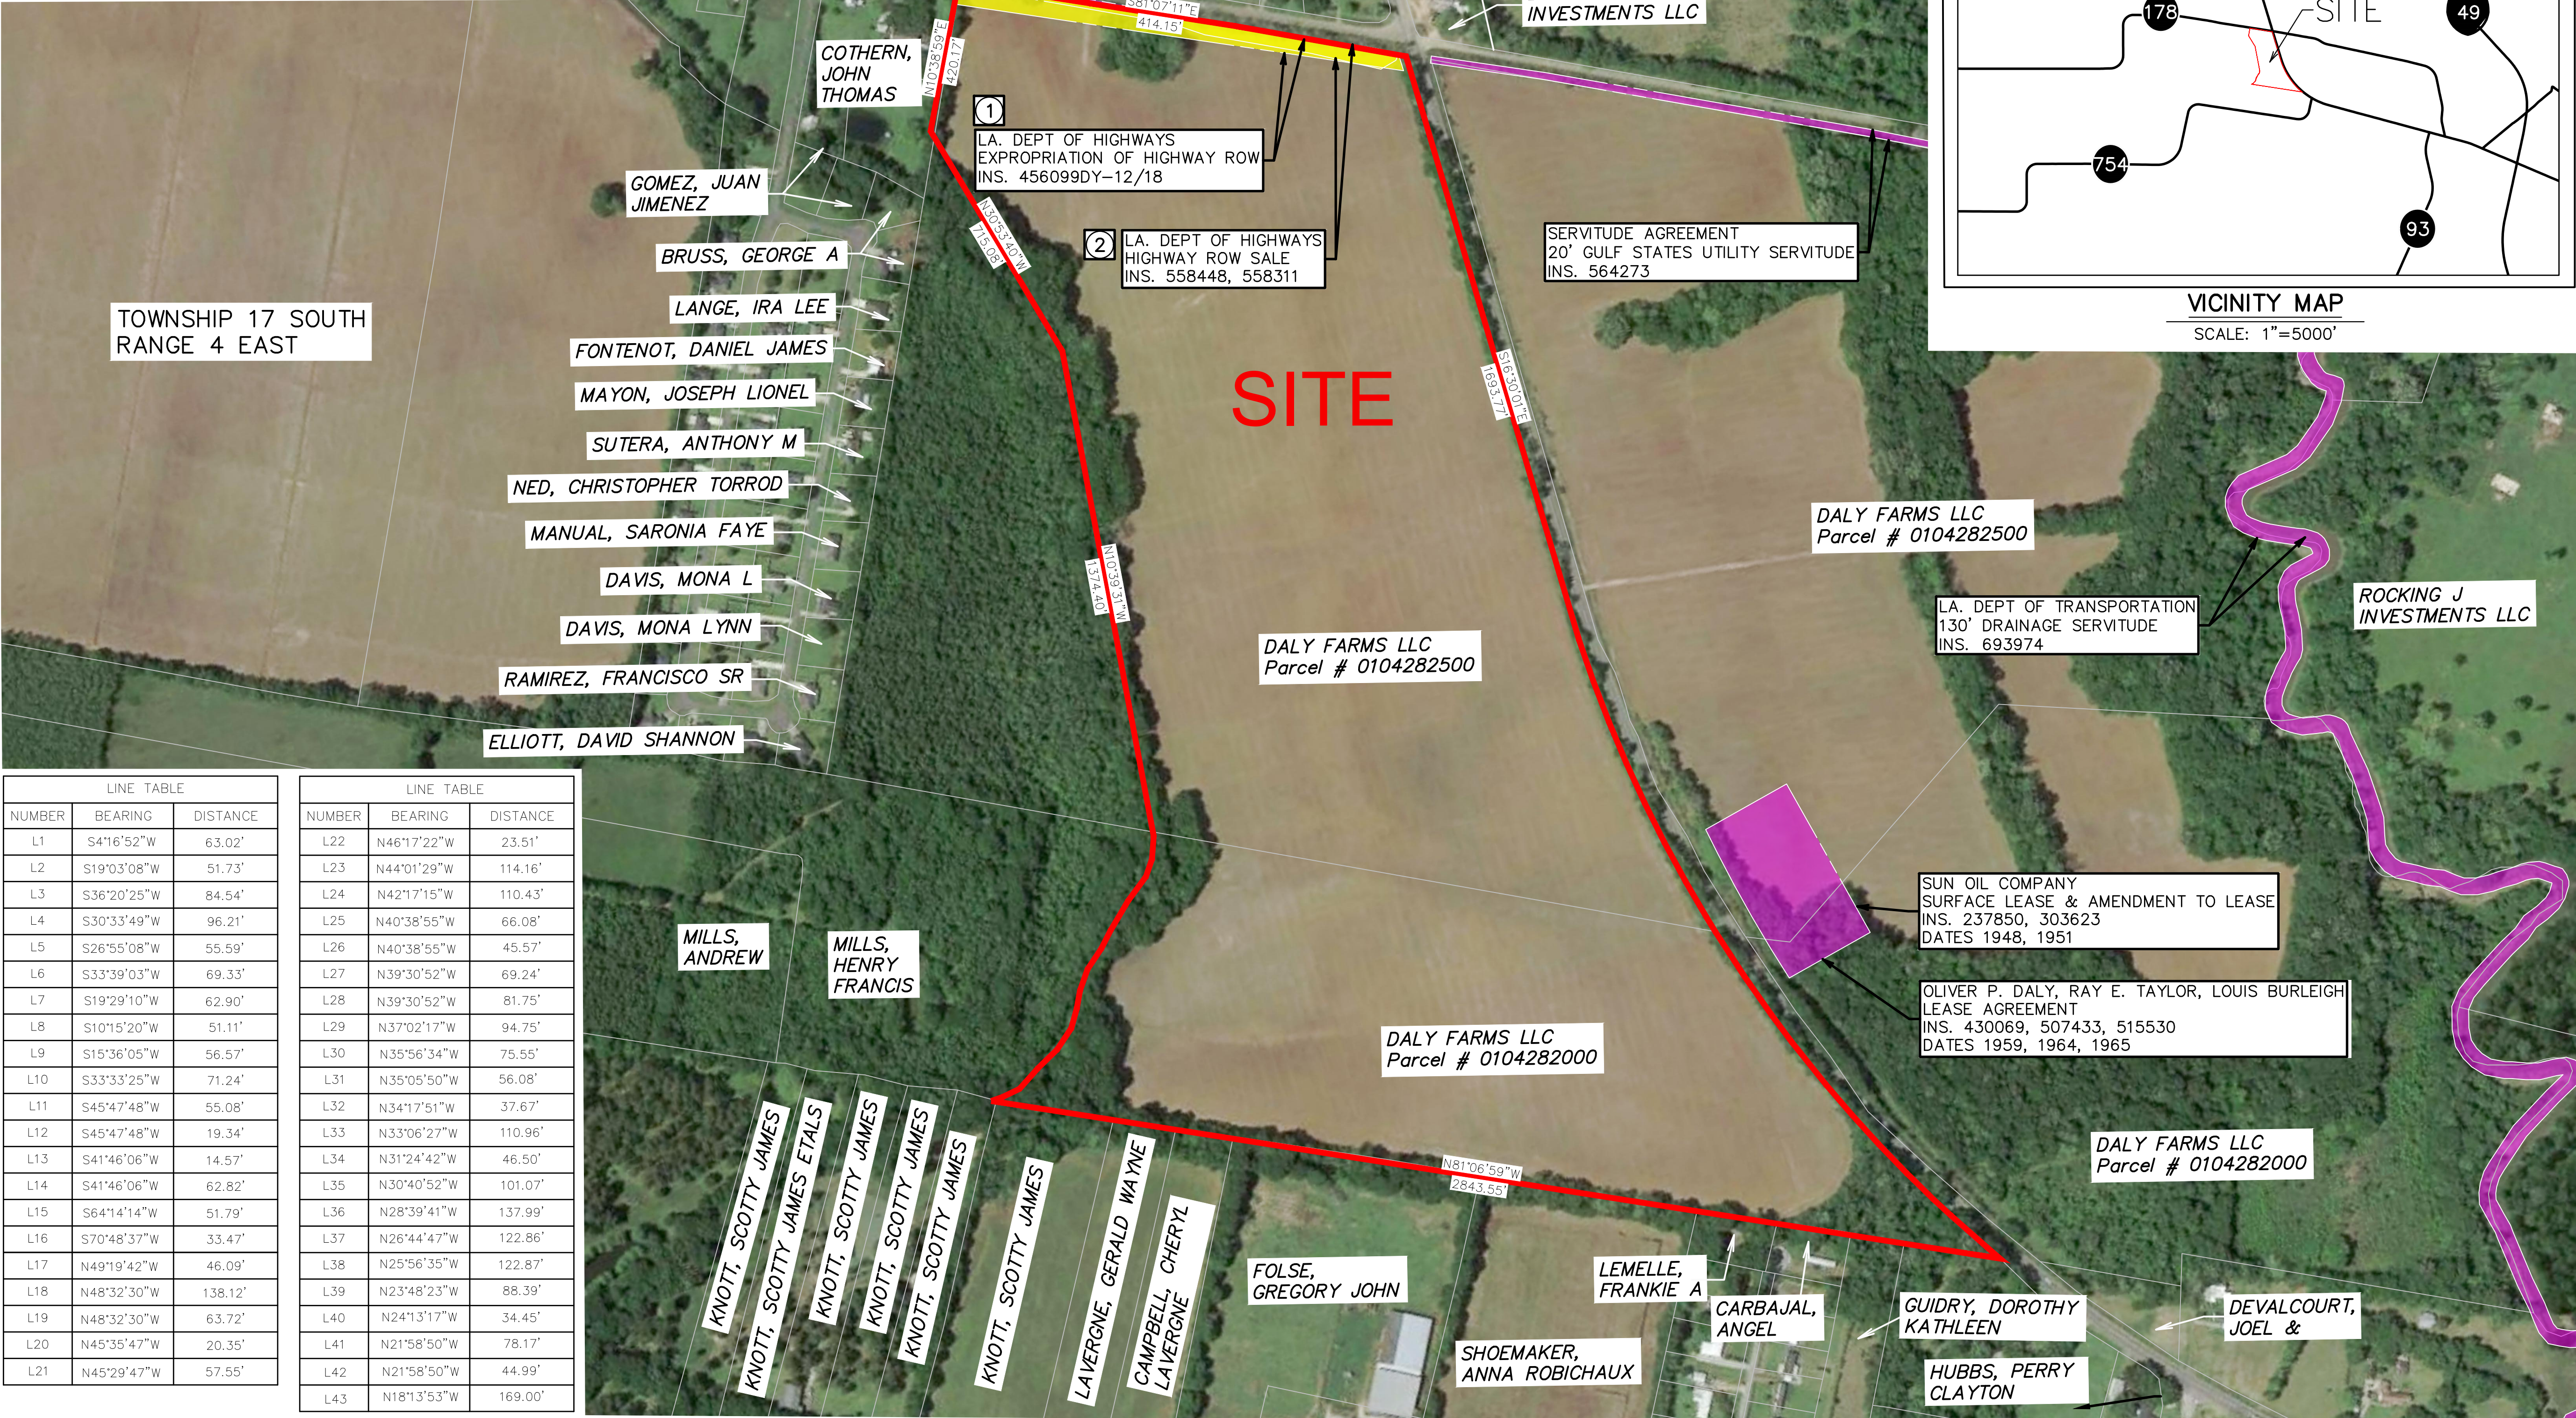

LINE TABLE		
NUMBER	BEARING	DISTANCE
L1	S41°16'52"W	63.02'
L2	S19°03'08"W	51.73'
L3	S36°20'25"W	84.54'
L4	S30°33'49"W	96.21'
L5	S26°55'08"W	55.59'
L6	S33°39'03"W	69.33'
L7	S19°29'10"W	62.90'
L8	S10°15'20"W	51.11'
L9	S15°36'05"W	56.57'
L10	S33°33'25"W	71.24'
L11	S45°47'48"W	55.08'
L12	S45°47'48"W	19.34'
L13	S41°46'06"W	14.57'
L14	S41°46'06"W	62.82'
L15	S64°14'14"W	51.79'
L16	S70°48'37"W	33.47'
L17	N49°19'42"W	46.09'
L18	N48°32'30"W	138.12'
L19	N48°32'30"W	63.72'
L20	N45°35'47"W	20.35'
L21	N45°29'47"W	57.55'

LINE TABLE		
NUMBER	BEARING	DISTANCE
L22	N46°17'22"W	23.51'
L23	N44°01'29"W	114.16'
L24	N42°17'15"W	110.43'
L25	N40°38'55"W	66.08'
L26	N40°38'55"W	45.57'
L27	N39°30'52"W	69.24'
L28	N39°30'52"W	81.75'
L29	N37°02'17"W	94.75'
L30	N35°56'34"W	75.55'
L31	N35°05'50"W	56.08'
L32	N34°17'51"W	37.67'
L33	N33°06'27"W	110.96'
L34	N31°24'42"W	46.50'
L35	N30°40'52"W	101.07'
L36	N28°39'41"W	137.99'
L37	N26°44'47"W	122.86'
L38	N25°56'35"W	122.87'
L39	N23°48'23"W	88.39'
L40	N24°13'17"W	34.45'
L41	N21°58'50"W	78.17'
L42	N21°58'50"W	44.99'
L43	N18°13'53"W	169.00'

GENERAL NOTES:

- No attempt has been made by CSRS, Inc. to verify title, actual legal ownership, deed restrictions, servitudes, easements, or other burdens on the property, other than that furnished by the client or his representative.
- Depicted exhibit based on St. Landry Parish Clerk of Court Recordings researched from November 25, 1942 to July 24, 2020.
- This is not a property boundary survey and is not intended to meet the Louisiana standards of practice for property boundary surveys. Bearings and distances of tracts were obtained from document referenced above.
- The coordinate system used is NAD83 Louisiana State Plane South (US feet). Coordinates were derived by overlaying the boundary on an aerial photograph and are within 100' of true location.
- Rights of Way, Easements, and Servitudes shown hereon have not been verified in the field and any shown are for general locative information only.