

Exhibit BB.

Terre Haute Development

All Utilities Infrastructure Map



GREATER NEW ORLEANS
INC
REGIONAL ECONOMIC DEVELOPMENT

Terre Haute Development All Utilities Infrastructure Site Map

Terre Haute Development
St. John the Baptist
Parish, LA

GNO



St. John the Baptist Parish


LEGEND

- Proposed 6" Natural Gas Line
- Proposed Force Main Extension
- Proposed 6" Wastewater Discharge Line
- Entergy Two Phase Electrical Distribution Line
- Site Boundary (185.5 Ac.±)
- St. John the Baptist Parish 12" Potable Water Lines
- St. John the Baptist Parish 8" Wastewater Lines
- Proposed 80,000 GPD Wastewater Treatment Plant
- Atmos 4-Inch Natural Gas Line
- Entergy Single Phase Electrical Distribution Line
- Entergy 115 kV Electrical Transmission Line
- Entergy 230 kV Electrical Transmission Line
- Entergy Three Phase Electrical Distribution Line
- Existing Eatel Telecommunications Line
- Entergy Substation


- Existing Roadway**
- US Highway
 - Local Roads



Date: 4/14/2021
Project Number: 214094
Drawn By: SEW
Checked By: EEB

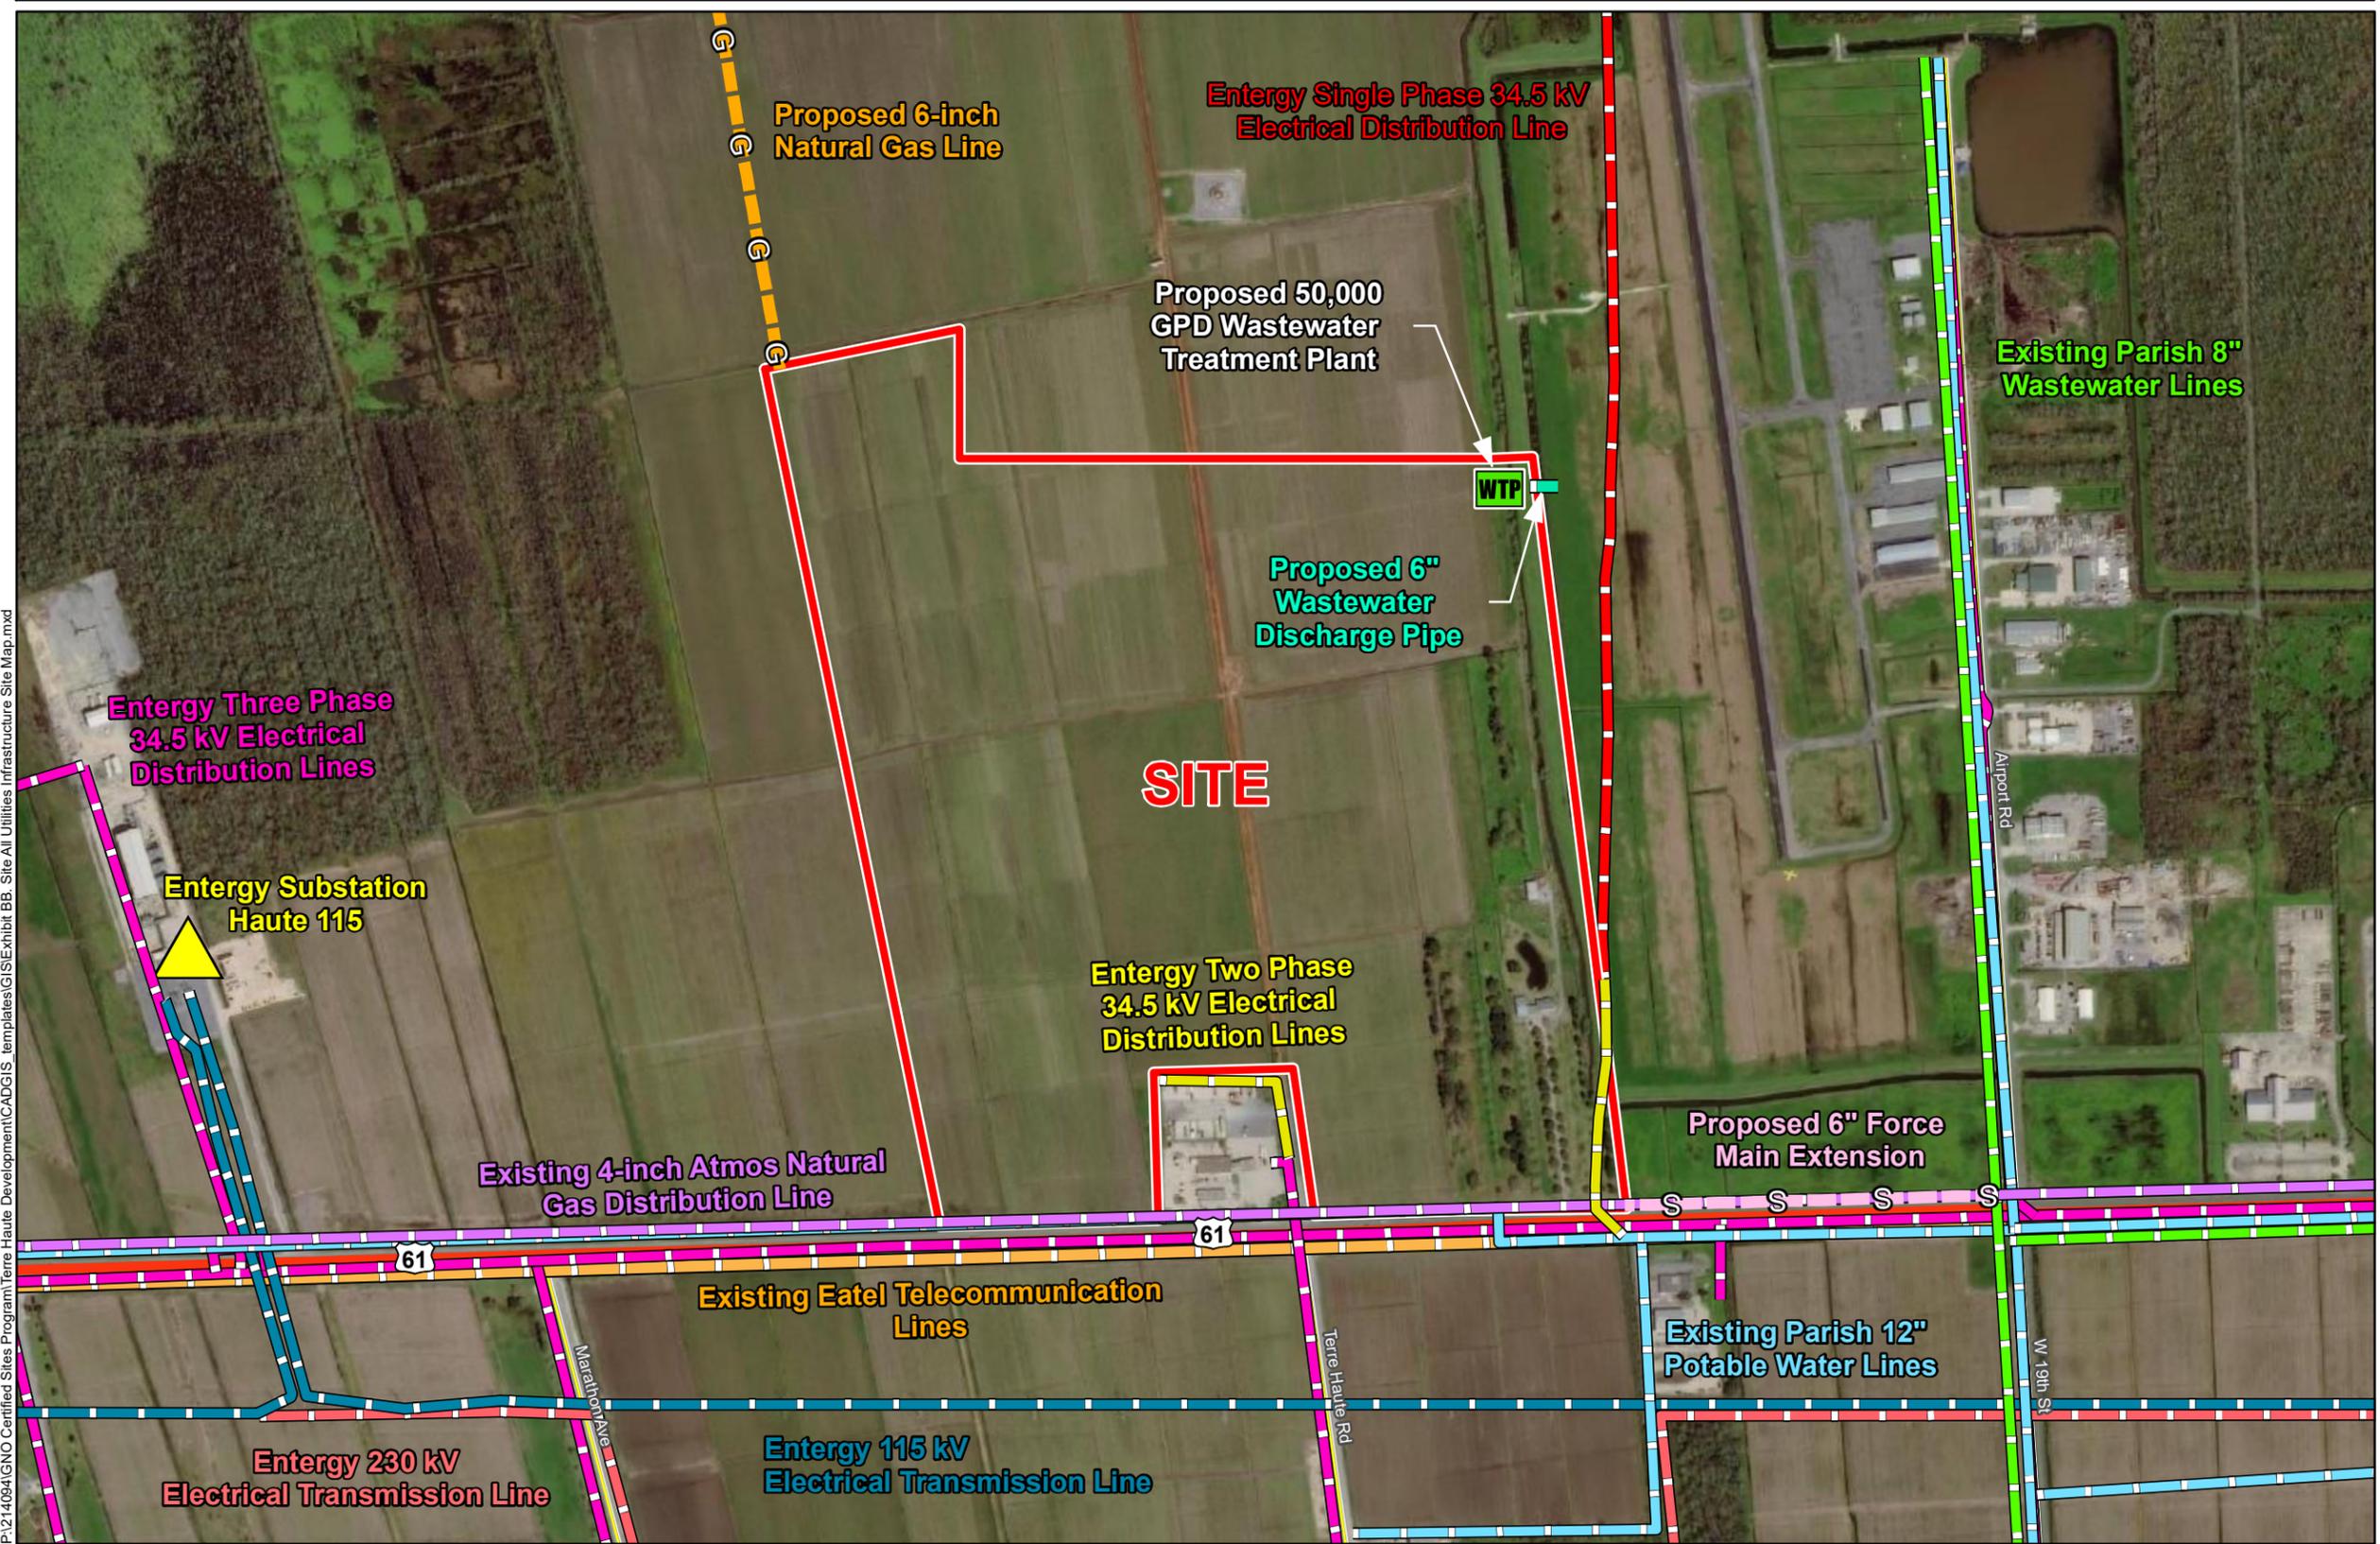

General Notes:
 1. No attempt has been made by CSRS, Inc. to verify site boundary, title, actual legal ownership, deed restrictions, servitudes, easements, or other burdens on the property, other than that furnished by the client or his representative.
 2. Transportation data from 2013 TIGER datasets via U.S. Census Bureau at [ftp://ftp2.census.gov/geo/tiger/TIGER2013](http://ftp2.census.gov/geo/tiger/TIGER2013).
 3. 2015 aerial imagery from USDA-APFO National Agricultural Inventory Project (NAIP) and may not reflect current ground conditions.
 4. Utility information from visual inspection and/or the individual utility operators. Exact field location has not been determined by survey. The lines shown are an approximate representation only and may have been offset for depiction purposes.

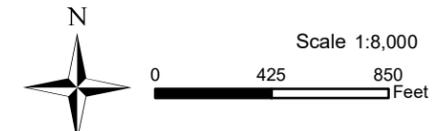

P:\214094\GNO Certified Sites Program\Terre Haute Development\CAD\GIS_templates\GIS\Exhibit BB_Site All Utilities Infrastructure Site Map.mxd