




## **Port of Terrebonne - West Bank**

### **Exhibit 4 – Property Boundary Topographic Map**

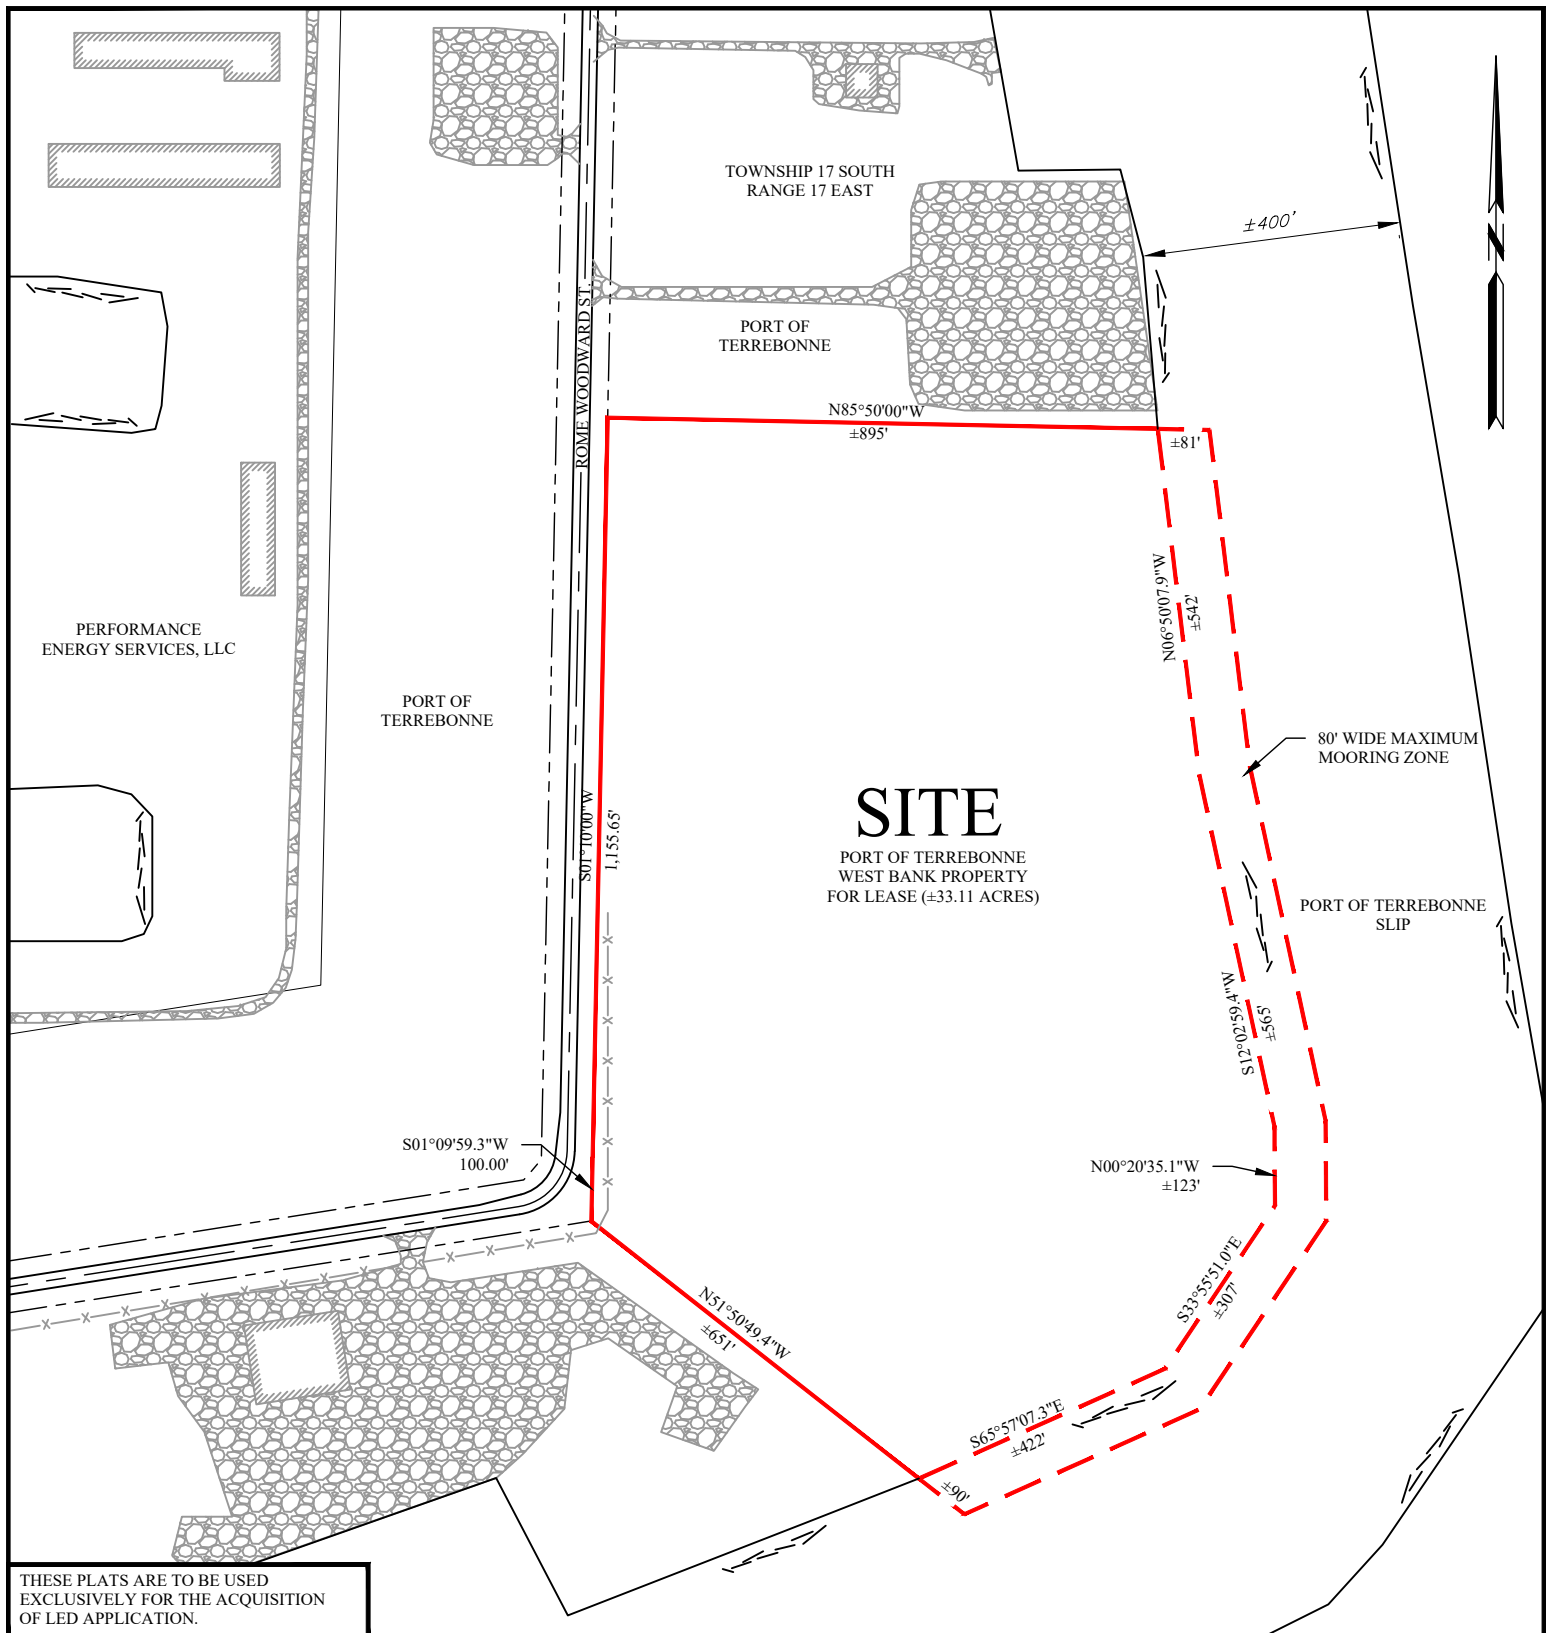

THESE PLATS ARE TO BE USED  
EXCLUSIVELY FOR THE ACQUISITION  
OF LED APPLICATION.



**DELTA COAST  
CONSULTANTS, LLC**

631 S. HOLLYWOOD RD.  
HOUMA, LA 70360

PHONE: 985-655-3100

[www.deltacoastllc.com](http://www.deltacoastllc.com)

SCALE: 1" = 300'



## Property Boundary Topographic Map

### PORT OF TERREBONNE

LED CERTIFICATION APPLICATION  
FOR  
PORT OF TERREBONNE - WEST BANK  
TERREBONNE PARISH, LA

FILE: P:\2023\2023.083\DWG\LED PERMIT\PERMIT DWG\A\_EXHIBIT \_PROPERTY  
BOUNDARY INFORMATION.DWG

DATE

10/30/2024

PROJECT

2023.083

REVISION NO.

00

DESIGNED BY

DRAWN BY

EMV

CHECKED BY

MEB

SHEET NO.

X