




Port of Terrebonne - West Bank

Exhibit 3 – Property Boundary Aerial Map

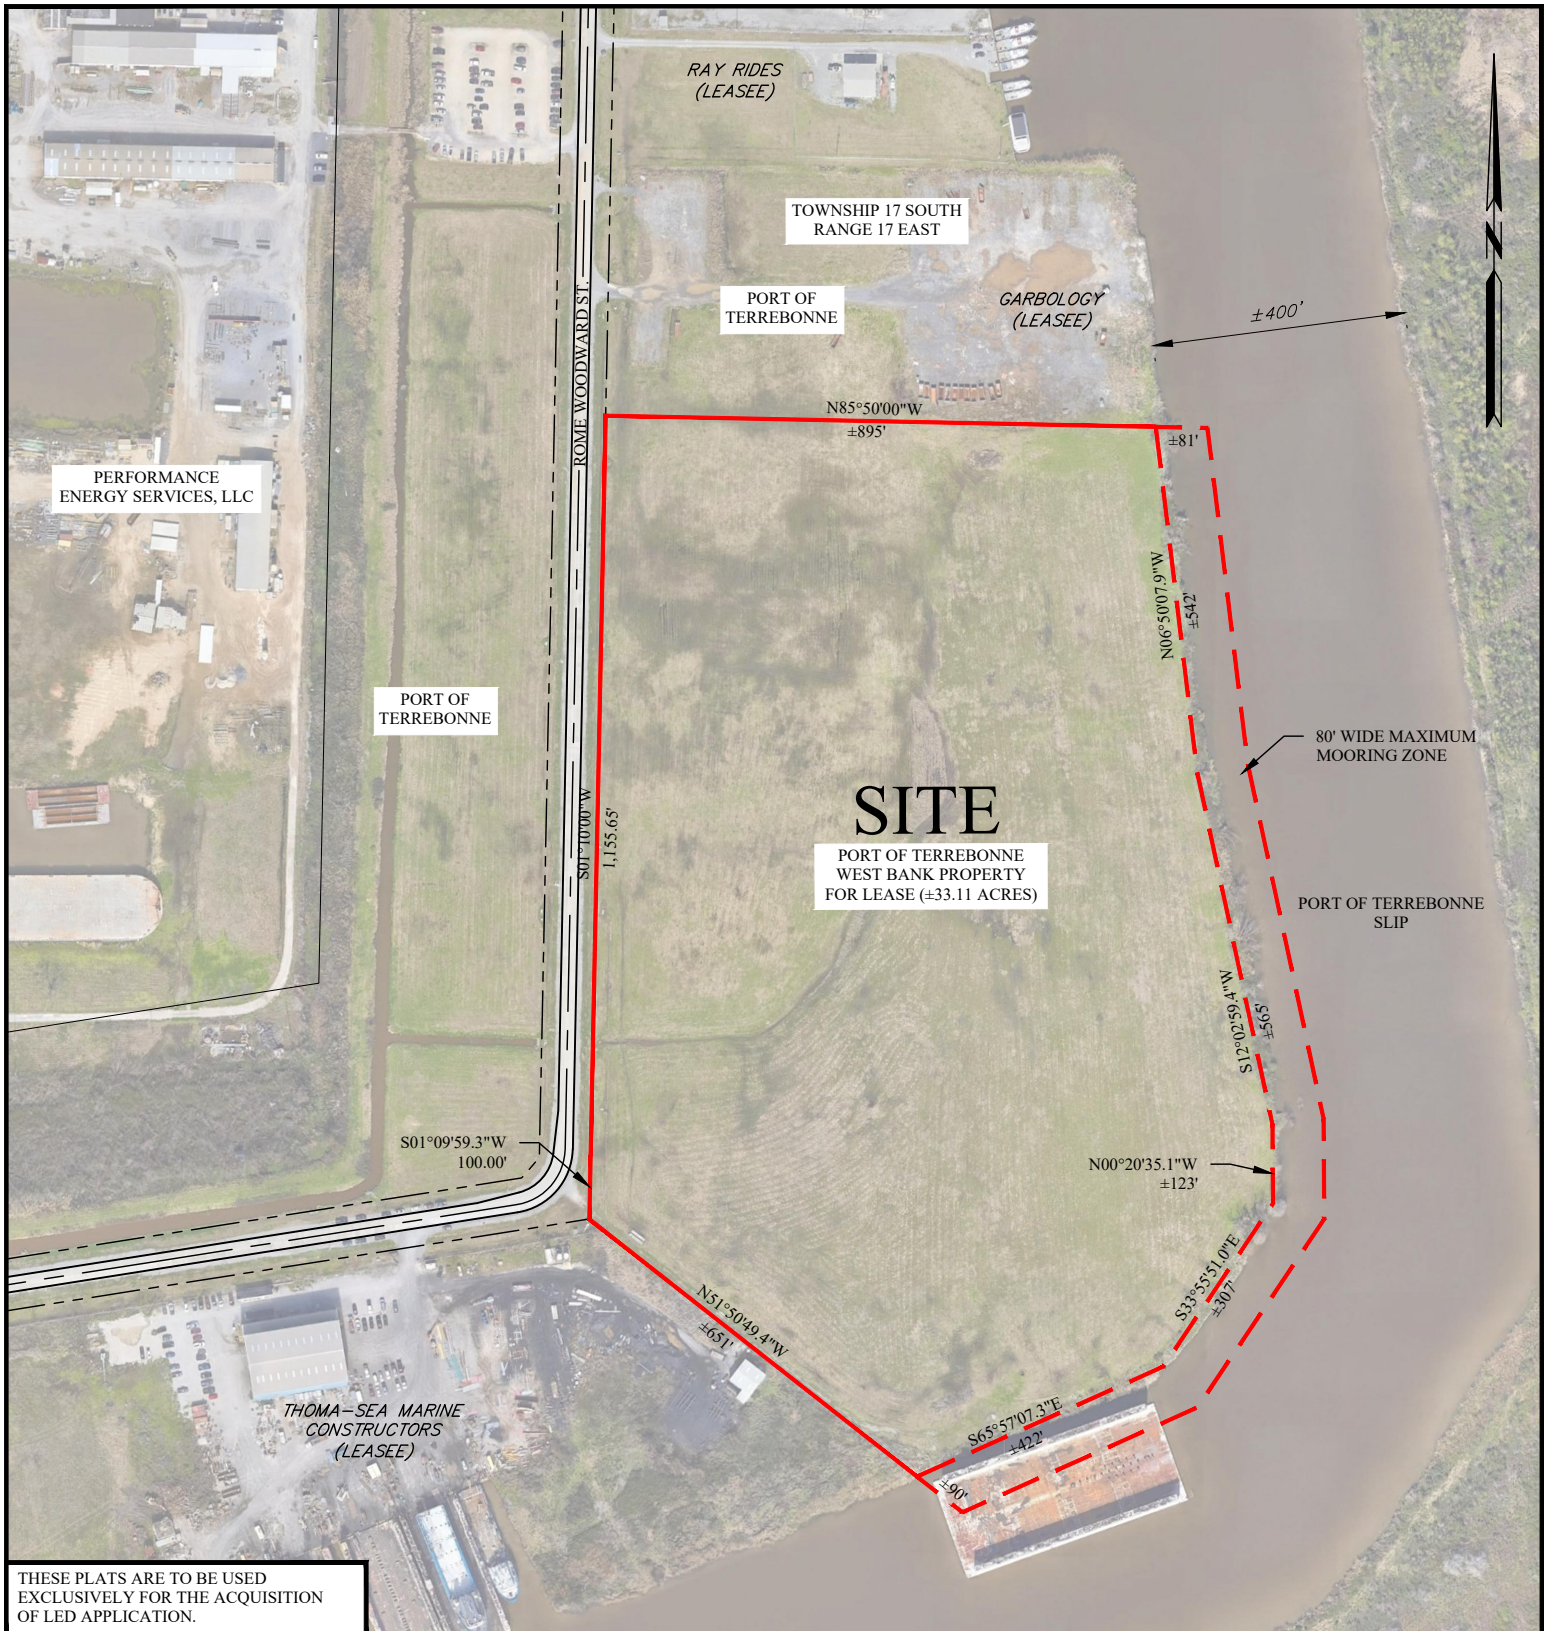

THESE PLATS ARE TO BE USED EXCLUSIVELY FOR THE ACQUISITION OF LED APPLICATION.



DELTA COAST CONSULTANTS, LLC
 631 S. HOLLYWOOD RD.
 HOUMA, LA 70360

PHONE: 985-655-3100

www.deltacoastllc.com

SCALE: 1" = 300'



Property Boundary Aerial Map

PORT OF TERREBONNE

LED CERTIFICATION APPLICATION
 FOR
 PORT OF TERREBONNE - WEST BANK
 TERREBONNE PARISH, LA

FILE: P:\2023\2023.083\DWG\LED PERMIT\PERMIT DWG\A_EXHIBIT _PROPERTY BOUNDARY INFORMATION.DWG	DATE 10/30/2024	PROJECT 2023.083	REVISION NO. 00	DESIGNED BY	DRAWN BY EMV	CHECKED BY MEB	SHEET NO. X
---	--------------------	---------------------	--------------------	-------------	-----------------	-------------------	----------------