
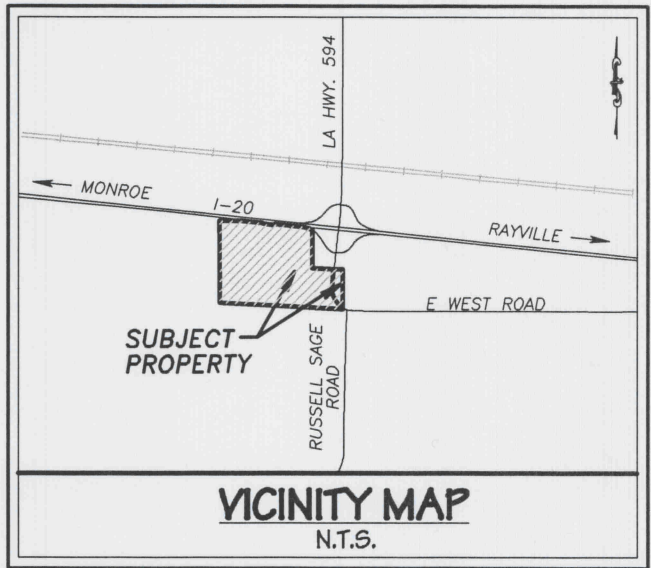


LAND DISTRICT NORTH OF RED RIVER
SECTION 6, T-17-N, R-4-E
OUACHITA PARISH, LOUISIANA

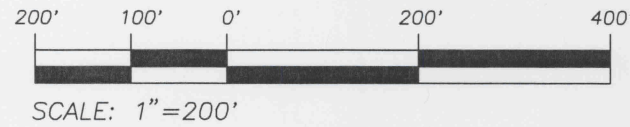

LEGEND

●	FOUND MONUMENTATION
○	SET 5/8" REBAR (OTHERWISE NOTED)
---	ROAD CENTERLINE
---	SECTION OR FORTY LINE
---	RIGHT-OF-WAY LINE
R.O.W.	RIGHT-OF-WAY
P.O.B.	POINT OF BEGINNING

REFERENCE PLATS:

- PLAT OF BOUNDARY & PARTIAL IMPROVEMENT SURVEY FOR GUIDECO LOUISIANA, LLC IN SECTION 6, T17N, R5E, OUACHITA PARISH, LOUISIANA AS PREPARED BY DONALD W. KORN, PROFESSIONAL LAND SURVEYOR, DATED: SEPTEMBER 18, 2008.
- STATE OF LOUISIANA DEPARTMENT OF HIGHWAYS RIGHT-OF-WAY MAP FOR STATE PROJECT NO. 451-06-03, MONROE-RAYVILLE, FEDERAL AID PROJECT NO. I-20-3(7) 118, ROUTE I-20, OUACHITA PARISH, LOUISIANA AS PREPARED BY E. N. BRODIAK, REGISTERED LAND SURVEYOR, DATED: SEPTEMBER 1, 1964.
- STATE OF LOUISIANA DEPARTMENT OF HIGHWAYS RIGHT-OF-WAY MAP FOR STATE PROJECT NO. 451-06-03, MONROE-RAYVILLE, FEDERAL AID PROJECT NO. I-20-3(7) 118, ROUTE I-20, OUACHITA PARISH, LOUISIANA AS PREPARED BY E. N. BRODIAK, REGISTERED LAND SURVEYOR, DATED: SEPTEMBER 1, 1964.
- RIGHT-OF-WAY MAPS FOR THE EXTENSION OF I-20 FRONTAGE ROAD (SOUTH) (WAGON WHEEL ROAD TO MILLHAVEN INTERCHANGE) AS PREPARED BY CHARLES N. HATCH, JR., PROFESSIONAL LAND SURVEYOR, DATED FEBRUARY 22, 2010.

SURVEYOR'S NOTES:

- BASIS OF BEARINGS TAKEN FROM PLAT OF BOUNDARY & PARTIAL IMPROVEMENT SURVEY FOR GUIDECO LOUISIANA, LLC IN SECTION 6, T17N, R5E, OUACHITA PARISH, LOUISIANA AS PREPARED BY DONALD W. KORN, PROFESSIONAL LAND SURVEYOR, DATED: SEPTEMBER 18, 2008.
- THERE IS A LOUISIANA POWER & LIGHT COMPANY BLANKET RIGHT-OF-WAY ALONG THIS POWER LINE FOR MAINTENANCE. NO WIDTH IS GIVEN AS RECORDED IN CONVEYANCE BOOK 1364, PAGE 317 OF THE RECORDS OF OUACHITA PARISH, LOUISIANA.
- ACTUAL LOCATION OF ABANDONED GAS WELL UNKNOWN TO SURVEYOR. LOCATION SHOWN WAS IN CENTER OF CLEARED PAD. SITE WAS ABANDONED BY CARUTHERS PRODUCING, CO. IN LATE 2010.
- SURVEYOR MAKES NO GUARANTEE THAT ALL UNDERGROUND UTILITIES EFFECTING SUBJECT TRACT ARE SHOWN ON THIS PLAT.
- SUBJECT PROPERTY IS LOCATED IN SPECIAL FLOOD HAZARD AREA INUNDATED BY 100-YEAR FLOOD (ZONE AE) AS SHOWN ON FLOOD INSURANCE RATE MAP BELOW:

COMMUNITY	NUMBER	PANEL	SUFFIX
UNINCORPORATED AREAS	220135	0075	E
UNINCORPORATED AREAS	220135	0080	E

100 YEAR BASE FLOOD ELEVATION: 66.40' M.S.L. (NGVD 1929)
500 YEAR FLOOD ELEVATION: 67.40' M.S.L. (NGVD 1929)
THE MINIMUM FINISH FLOOR ELEVATION FOR SUBJECT TRACT WILL BE 67.40' M.S.L. (NGVD 1929).

TOTAL ACREAGE = 239.02 ACRES±
(BOTH TRACTS)

Q OF LA HIGHWAY 594
(MILLHAVEN ROAD EXTENSION)
(S.P. NO. 451-06-03)
CENTERLINE LA 594
CURVE DATA
P.I.=STA. 24+28.55
Δ=95°55'42"
D=745'
R=739.30'
T=820.04'
L=1,237.78'

CURVE DATA TABLE

CURVE NO.	RADIUS	ARC LENGTH	TANGENT	CHORD LENGTH	CHORD BEARING	DIRECTION OF CURVE	DELTA
1	3,415.26'	255.15'	127.64'	255.09'	S89°12'38"E	LEFT	4°16'50"
2	3,335.26'	398.32'	199.40'	398.08'	S87°55'46"E	RIGHT	6°50'34"
3	460.00'	246.74'	126.42'	243.79'	S69°08'29"E	RIGHT	30°43'58"
4	779.30'	878.42'	492.49'	832.65'	S26°49'28"E	LEFT	64°34'59"



CERTIFICATION

I, KEVIN E. CROSBY, A REGISTERED PROFESSIONAL LAND SURVEYOR IN THE STATE OF LOUISIANA, DO HEREBY CERTIFY THAT I HAVE PERFORMED A CLASS "B" SURVEY IN ACCORDANCE WITH THE MINIMUM STANDARDS FOR PROPERTY BOUNDARY SURVEYS AND TO THE BEST OF MY KNOWLEDGE THIS IS A TRUE REPRESENTATION OF THAT SURVEY.

11/7/12
KEVIN E. CROSBY, P.L.S., NO. 4901 DATE

MILLHAVEN SOUTH COMPOSITE BOUNDARY

239.02 ACRE± TRACT

LA HIGHWAY 594
(MILLHAVEN ROAD EXTENSION)
MONROE, LOUISIANA

SITUATED IN SECTION 6, T-17-N, R-4-E
LAND DISTRICT NORTH OF RED RIVER

OUACHITA PARISH, LOUISIANA

Lazenby & Associates, Inc.

CONSULTING ENGINEERS & LAND SURVEYORS
West Monroe, Louisiana

DESIGNED K.E.C. CHECKED K.E.C.
DRAWN R.H.M. CHECKED K.E.C.
APPROVED DATE NOVEMBER, 2012
JOB NO. 12E035.00 SCALE 1" = 200'

CLIENT:
FREDERICK HUENFELD