




Port of Terrebonne - West Bank

Exhibit 7 – 100-Year Flood Plain Map

100-YR FLOOD PLAIN NOTE:

THE PROPERTY IS LOCATED WITHIN ZONE AE (EL 10) AS SHOWN ON THE FEMA FLOOD INSURANCE RATE MAP DATED SEPTEMBER 7, 2023. SEE PLAN FOR ELEVATION ABOVE FLOODPLAIN. (MAP NO. 22109C0254E)

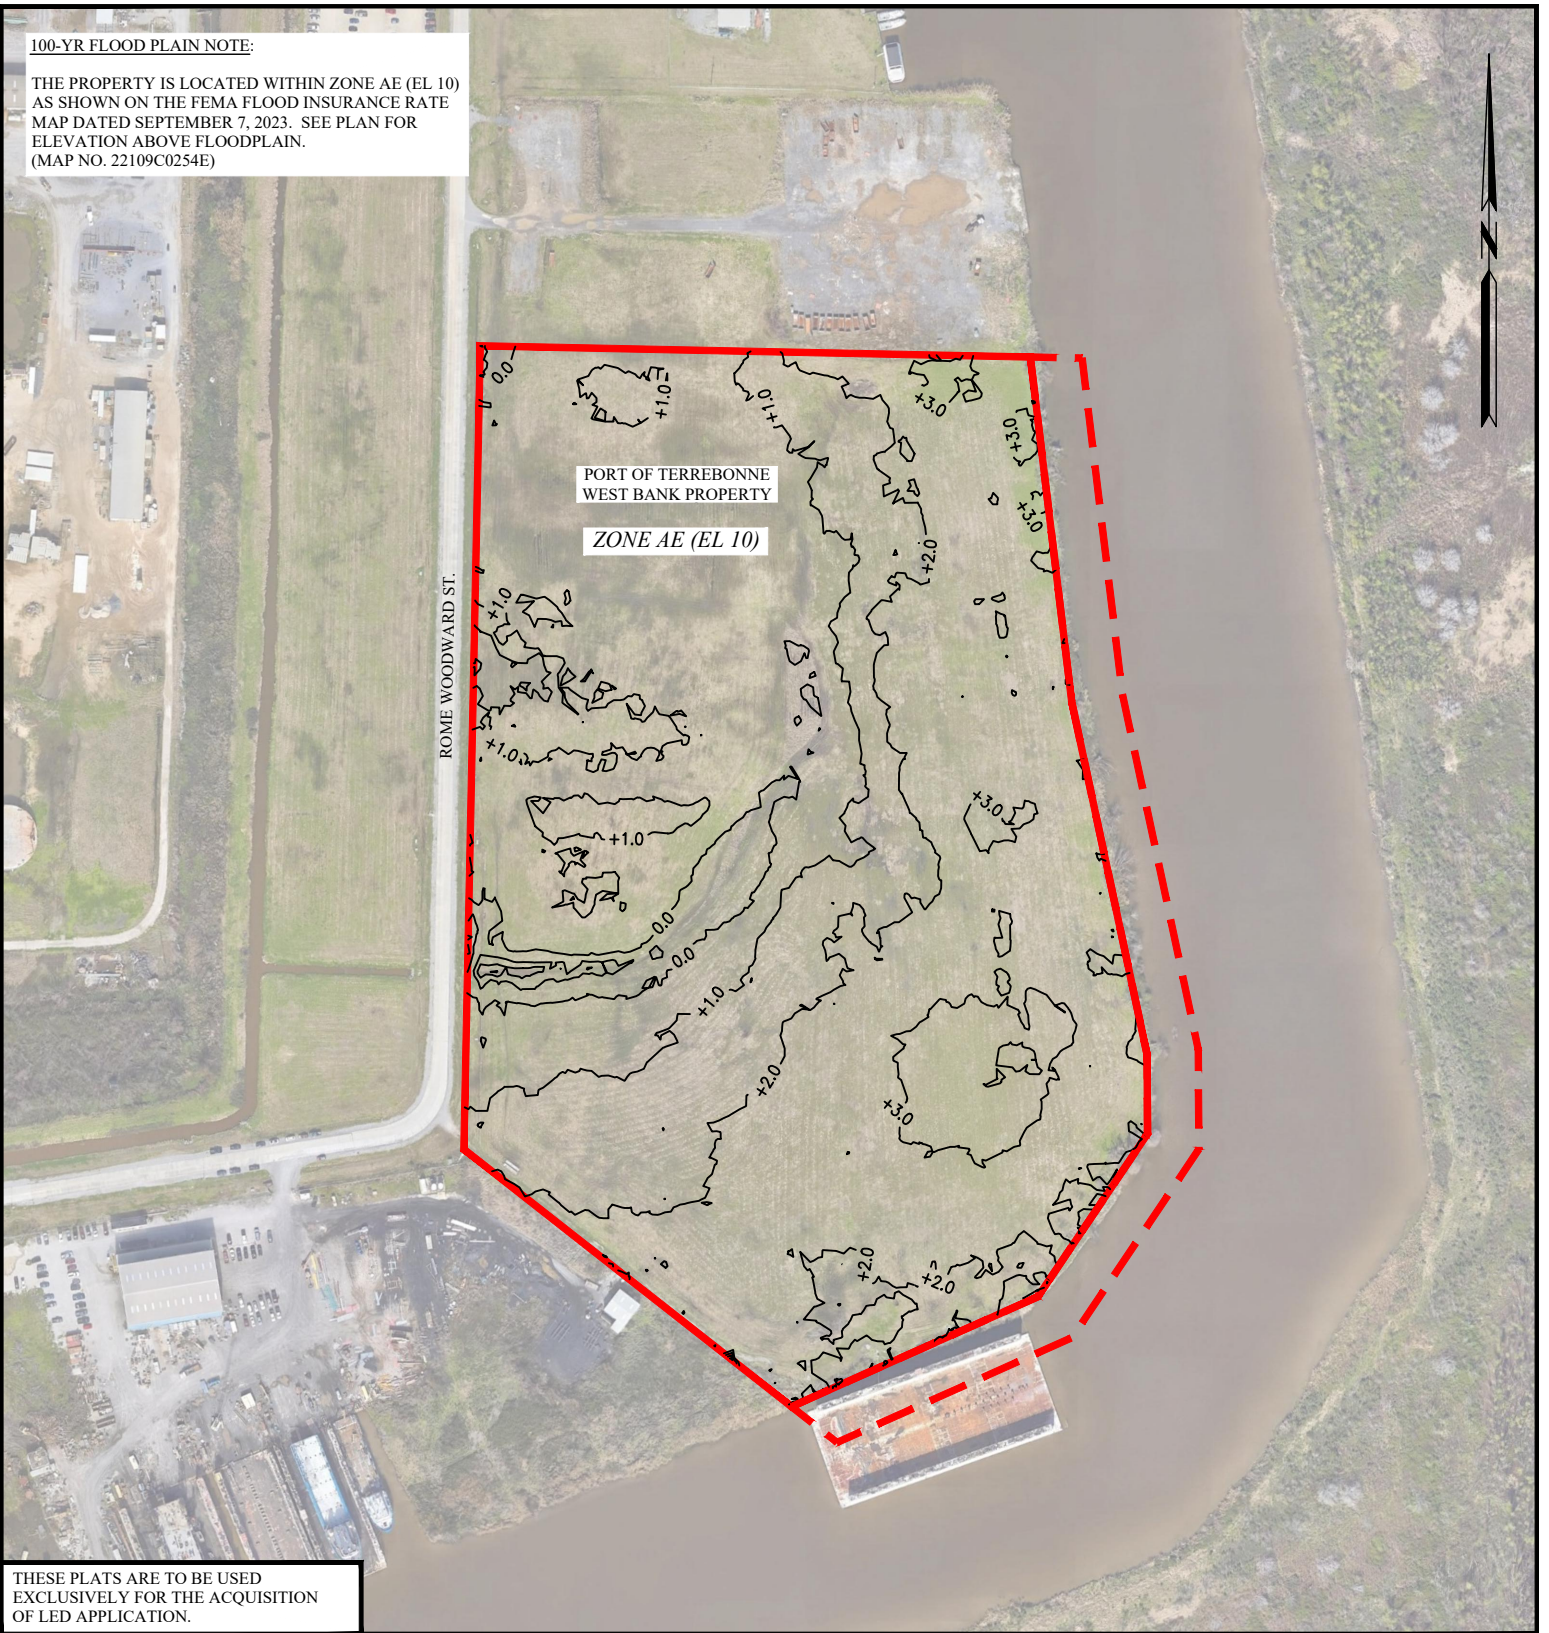

THESE PLATS ARE TO BE USED EXCLUSIVELY FOR THE ACQUISITION OF LED APPLICATION.



DELTA COAST
CONSULTANTS, LLC

631 S. HOLLYWOOD RD.
HOUMA, LA 70360

PHONE: 985-655-3100

www.deltacoastllc.com

SCALE: 1" = 300'



100-Year Flood Plain Map

PORT OF TERREBONNE

LED CERTIFICATION APPLICATION
FOR
PORT OF TERREBONNE - WEST BANK
TERREBONNE PARISH, LA

FILE:P:\2023\2023.083\DWG\LED PERMIT\PERMIT DWG\A_EXHIBIT_100 YEAR FLOOD PLAIN MAP.DWG	DATE 10/30/2024	PROJECT 2023.083	REVISION NO. 00	DESIGNED BY	DRAWN BY EMV	CHECKED BY MEB	SHEET NO. X
--	--------------------	---------------------	--------------------	-------------	-----------------	-------------------	----------------