# Exhibit G. Allen Estates North Site Property Rights Exhibit






## Allen Estates North Site Property Rights Exhibit

#### Allen Estates North Jefferson Davis Parish, LA

**One Acadiana** 

ONEACADIANA



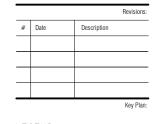


LEGEND

SITE BOUNDARY (561.51 AC.) EASEMENTS, & SERVITUDES  $(40.26 AC. \pm)$ 


RIGHT OF WAY

### **Property Rights Exhibit**

Date.	January 2017
Project Number:	214002
Drawn By:	TMK
Checked By:	JAY
Sheet:	

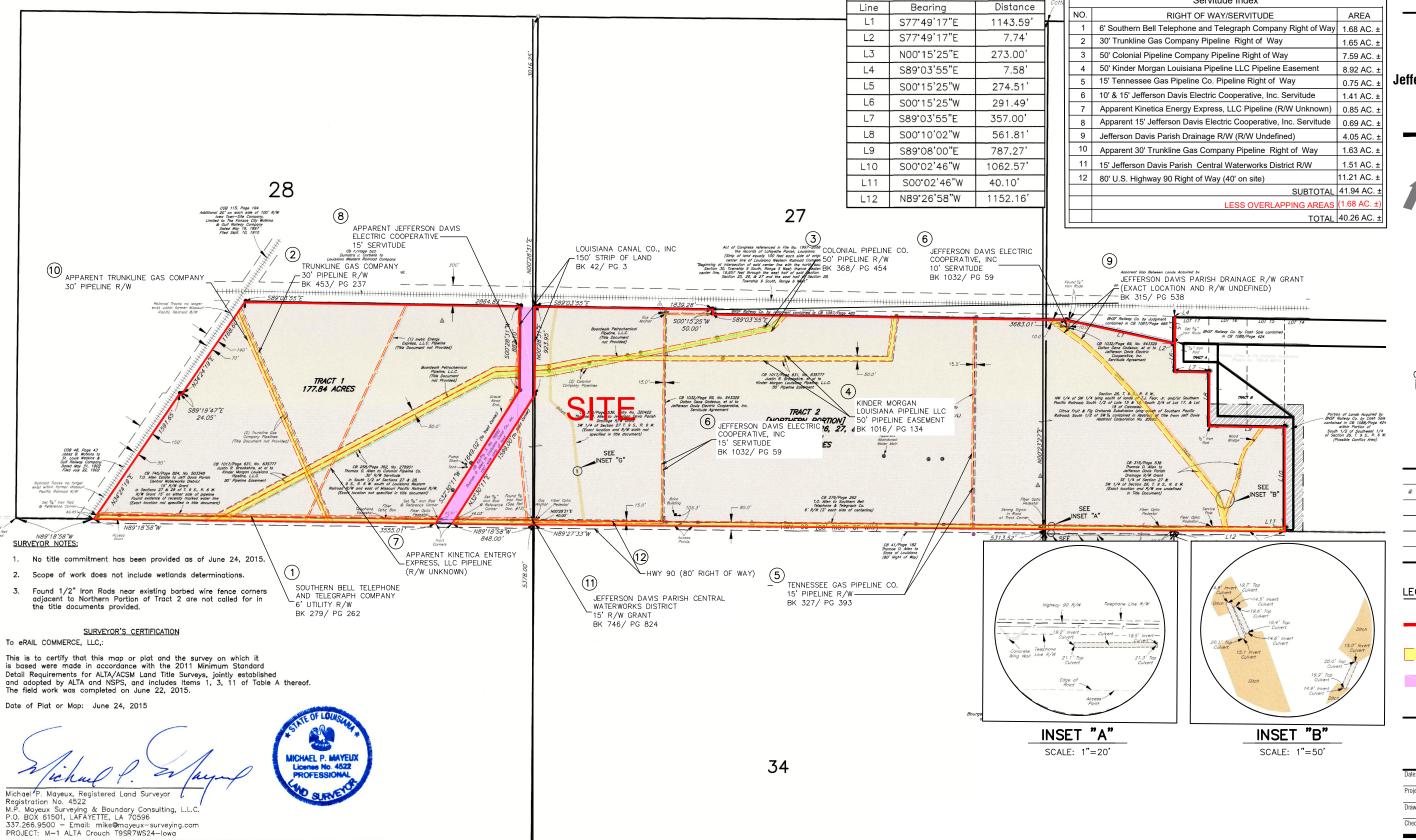

- No attempt has been made by CSRS, Inc. to verify title, actual legal ownership, deed restrictions, servitudes, easements, or other burdens on the property, other than that furnished by the client or his representative.
- Depicted exhibit based on a ALTA/ACSM Land Title Survey by Mayeaux Surveying & Boundary Consulting, LLC dated June 24, 2015.
- This exhibit is not a property boundary survey and is not intended to meet the Louisiana standards of practice for property boundary surveys. Bearings and distances of tracts were obtained from document referenced above.
- The coordinate system used is NAD83 Louisiana State Plane South (US feet). Coordinates were derived by overlaying the boundary on an aerial photograph and are within 100' of true location.
- Rights of Way, Easements, and Servitudes shown hereon have not been verified in the field by CSRS and any shown are for general locative information only.

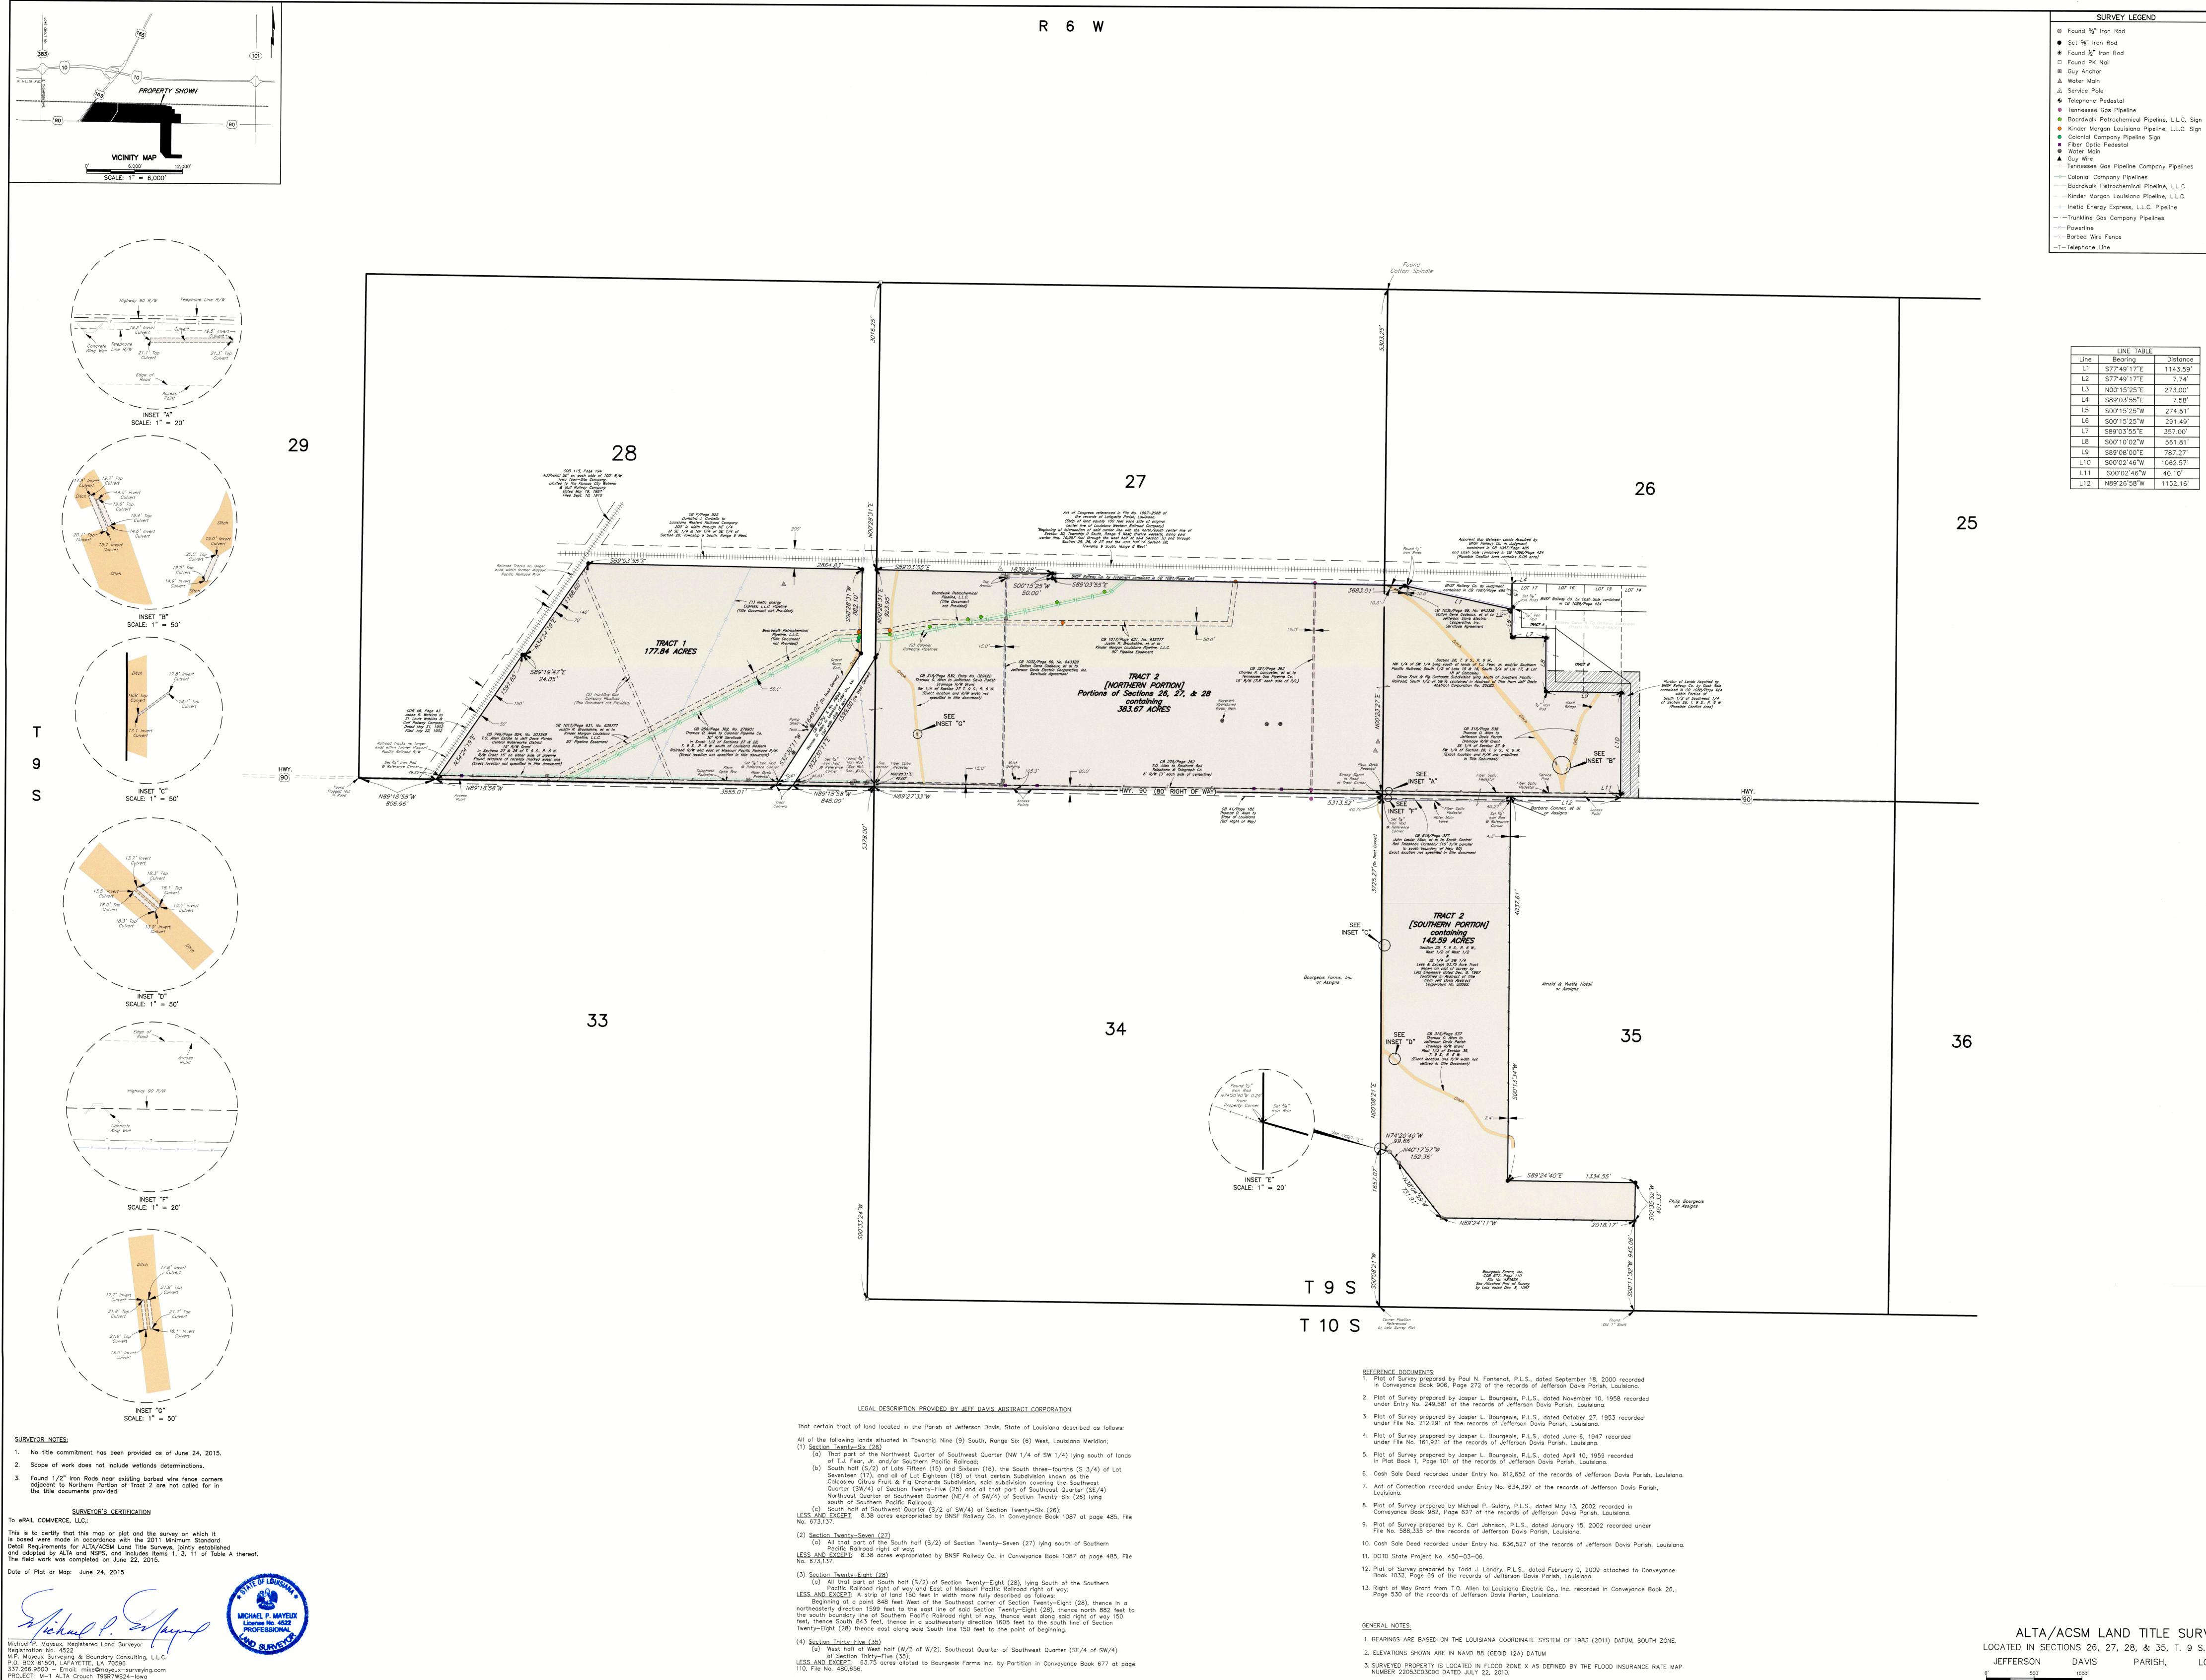

ALTA/ACSM LAND TITLE SURVEY LOCATED IN SECTIONS 26, 27, 28, & 35, T. 9 S. - R. 6 W. LOUISIANA

JUNE 24, 2015

SCALE: 1" = 500'