
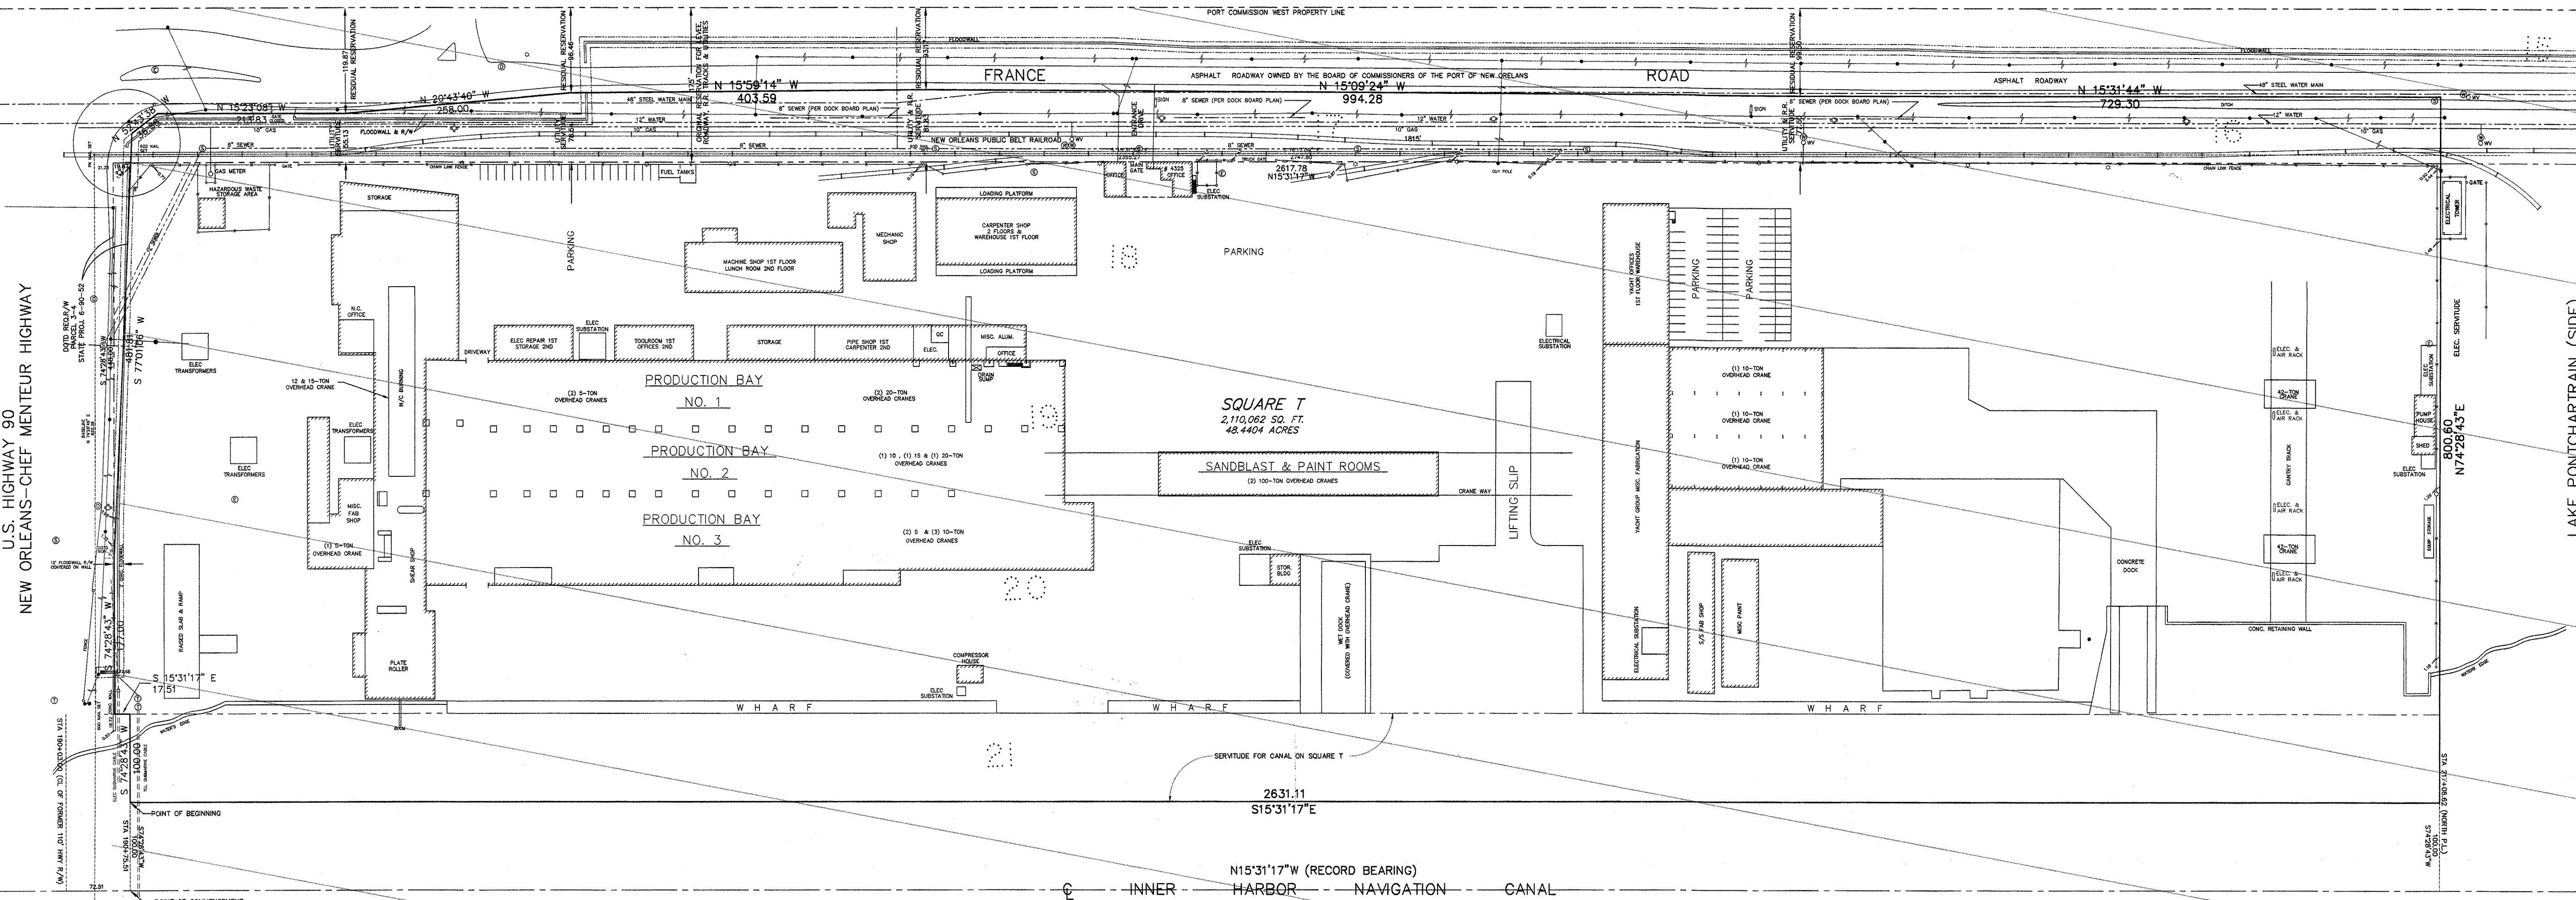


NEW ORLEANS, LOUISIANA
THIRD DISTRICT
PORTION OF SEEGER TRACT

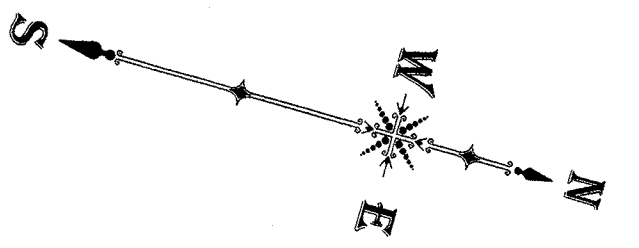


LEGEND

- ① DRAIN MANHOLE
- ② WATER MANHOLE
- ③ SEWER MANHOLE
- ④ GAS MANHOLE
- ⑤ OVERHEAD ELECTRIC & POLE
- ⑥ OVERHEAD TELEPHONE & POLE
- ⑦ UNDERGROUND TELEPHONE & MANHOLE
- ⑧ UNDERGROUND ELECTRIC & MANHOLE
- ⑨ WESTERN UNION MH
- ⑩ CATCH BASIN
- ⑪ OPEN GRATE DRAIN
- ⑫ HYDRANT
- ⑬ PARKING METER
- ⑭ TRAFFIC LIGHT
- ⑮ DRAIN CLEANOUT
- ⑯ SEWER CLEANOUT
- ⑰ WATER VALVE
- ⑱ LIGHT STANDARD
- ⑲ CHIMNEY WATER METER
- ⑳ GAS VALVE
- ㉑ SIGN
- ㉒ POWER POLE AND GUY ANCHOR

THE LOCATIONS OF UNDERGROUND AND OTHER NONVISIBLE UTILITIES SHOWN HEREON HAVE BEEN DETERMINED FROM DATA EITHER FURNISHED BY THE AGENCIES CONTROLLING SUCH DATA AND/OR EXTRACTED FROM RECORDS MADE AVAILABLE TO US BY THE AGENCIES CONTROLLING SUCH RECORDS. WHERE FOUND, THE SURFACE FEATURES OF LOCATIONS ARE SHOWN. THE ACTUAL NONVISIBLE LOCATIONS MAY VARY FROM THOSE SHOWN HEREON. EACH AGENCY SHOULD BE CONTACTED RELATIVE TO THE PRECISE LOCATION OF ITS UNDERGROUND INSTALLATION PRIOR TO ANY RELIANCE UPON THE ACCURACY OF SUCH LOCATIONS SHOWN HEREON, INCLUDING PRIOR TO EXCAVATION AND DIGGING. CALL-U-A, ONE CALL-1-800-272-3000

THIS PROPERTY IS LOCATED IN FLOOD ZONE A14 AS SHOWN ON FEMA COMMUNITY PANEL NUMBER 226203 0115 E DATED MARCH 1, 1984.

BEARINGS SHOWN ARE BASED ON BEARINGS OF RECORD.

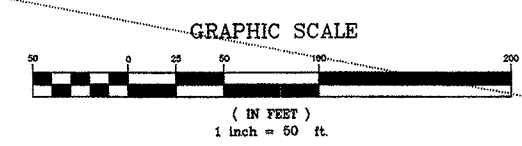

Plan of Resubdivision of a portion of Industrial Canal
2000' Reservation and being a portion of Lots 16, 17,
18, 19, 20, 21, and 22 of the former Gustav Seeger
Tract into Square T.
New Orleans, La. December 15, 2006
Revised August 9, 2007

Professional Land Surveyor
Louisiana License No. 4628

SHEET 2 OF 2
SEE SHEET 1 FOR DETAIL REFERENCE TO SEEGER TRACT

CANDOLFO KUHN, L.L.C.
CIVIL ENGINEER AND LAND SURVEYOR
210 BARONNE ST., SUITE 1151
NEW ORLEANS, LA. 70112
e-mail: gksurvey@bellsouth.net
PHONE 504-581-5611 FAX 504-581-5645