


# Exhibit F. Moseley South Site Property Boundary Aerial Survey

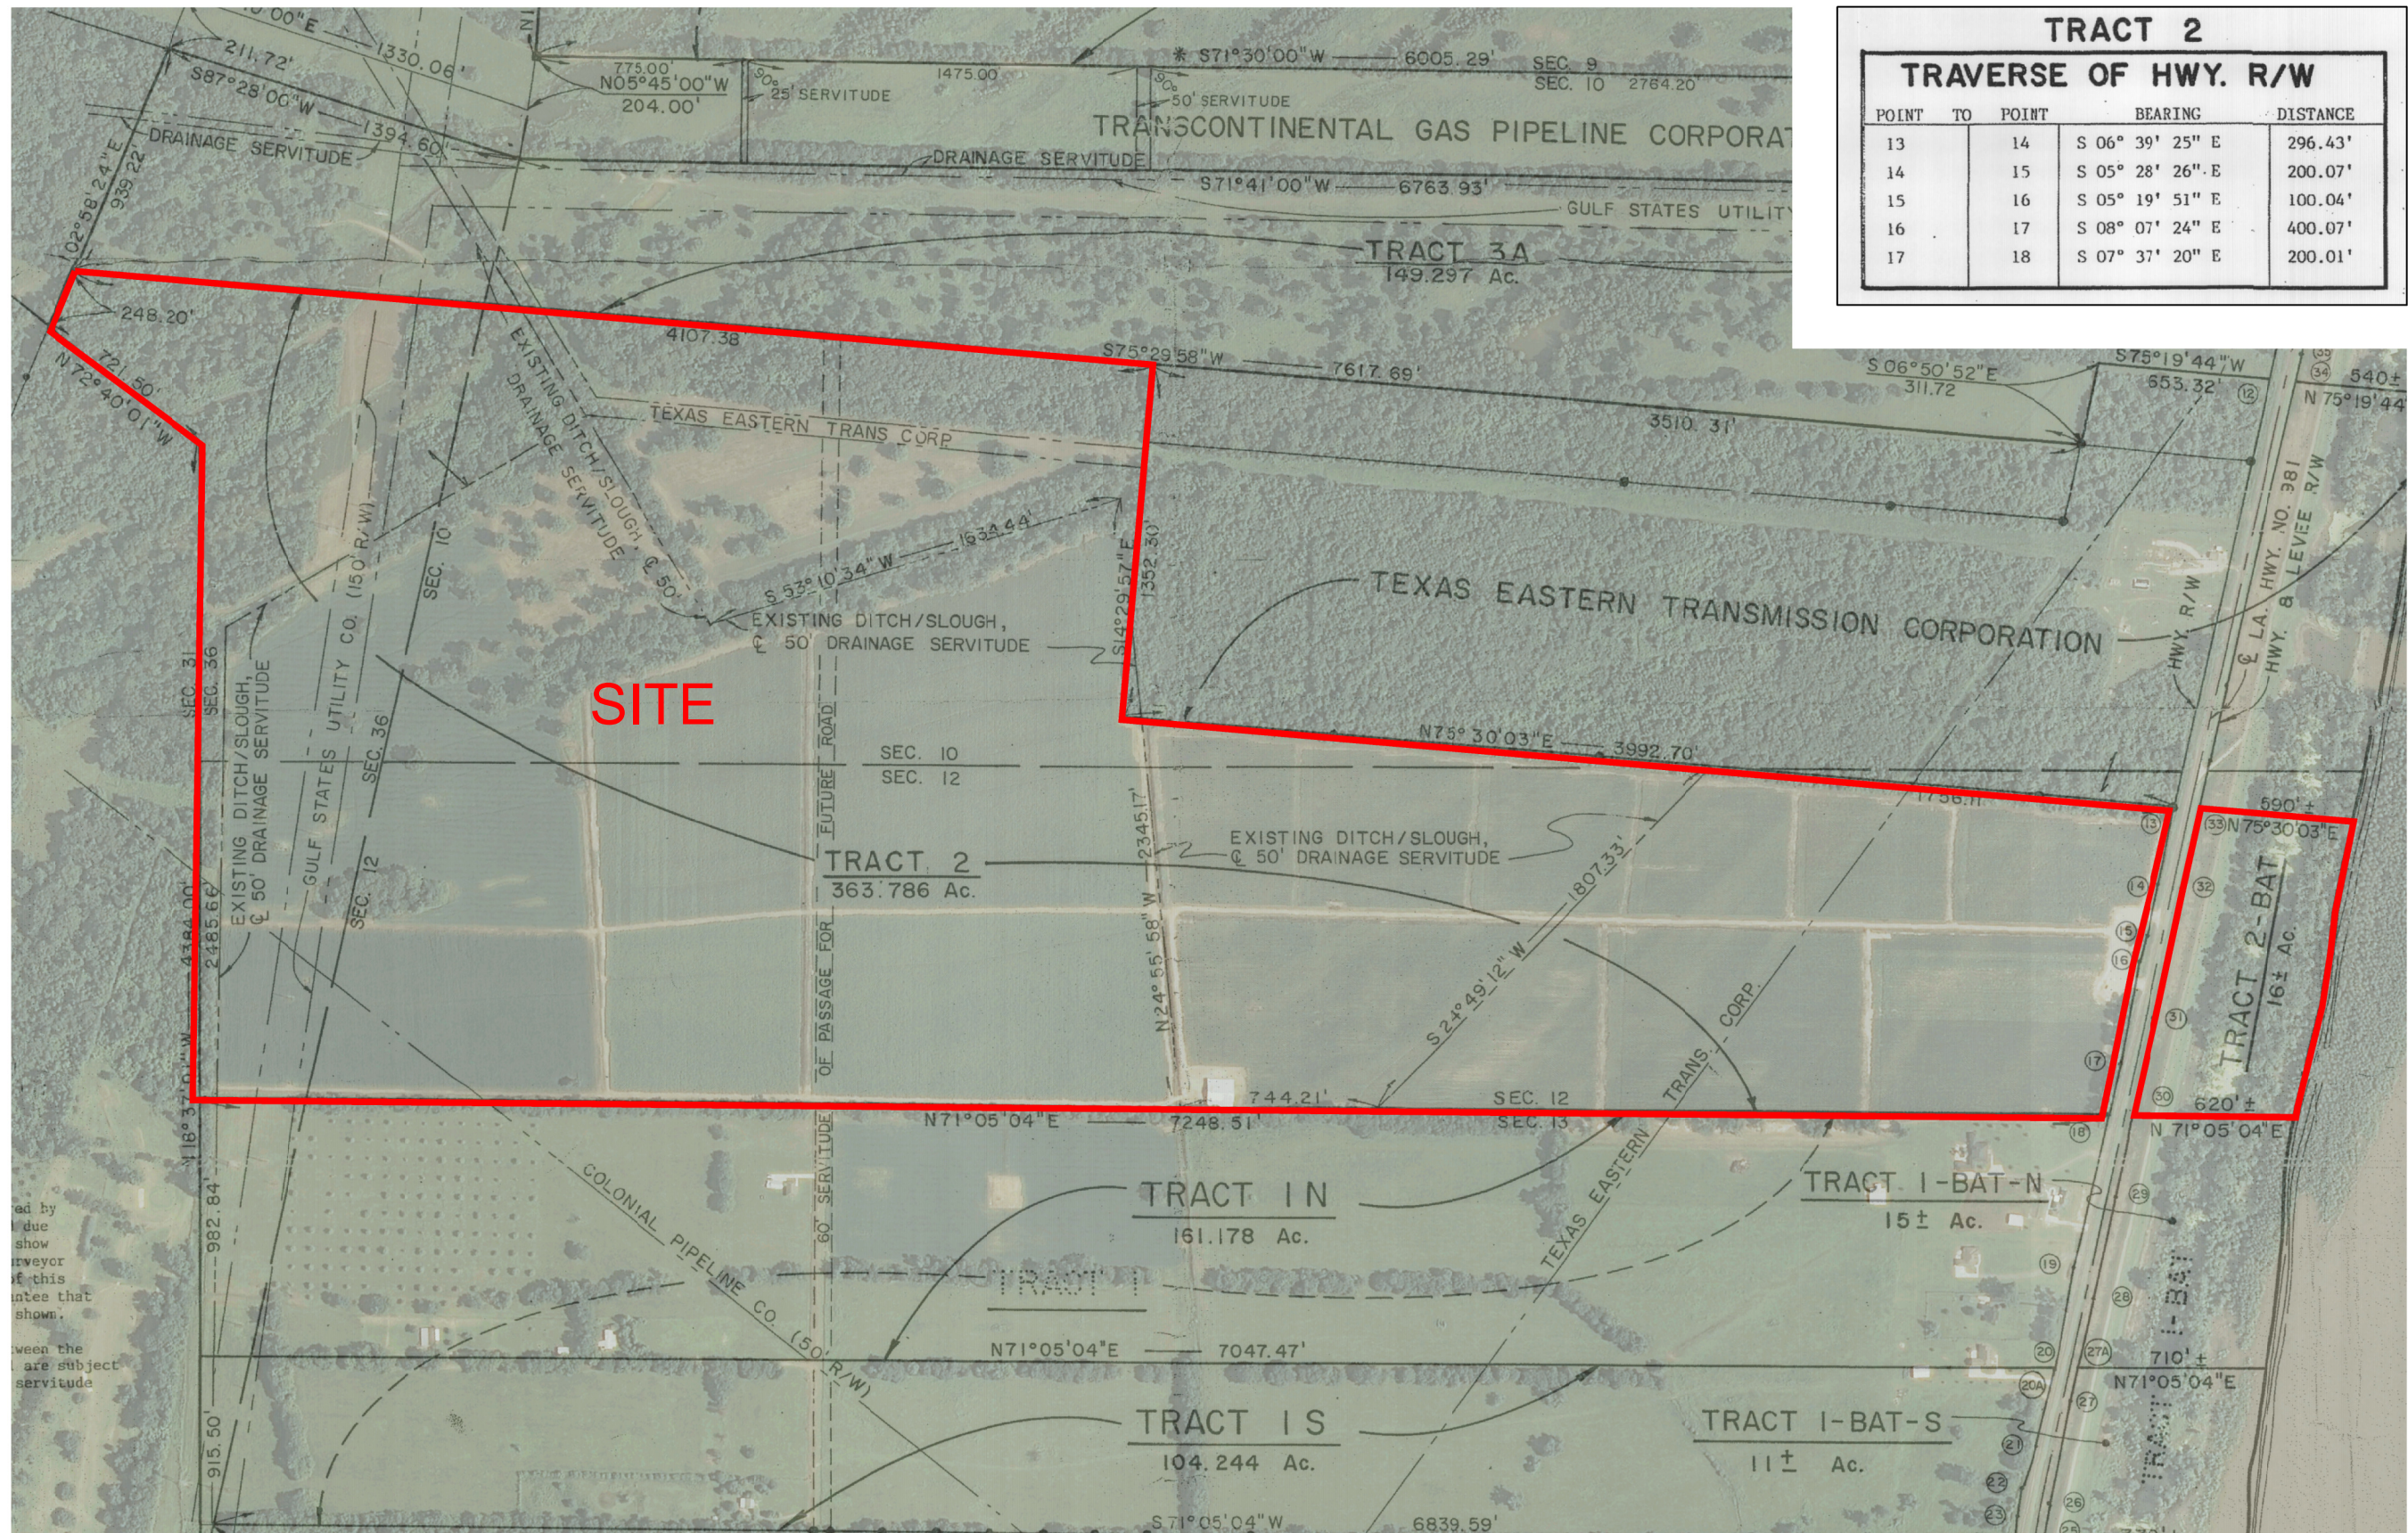

**Certified Sites Program  
Moseley South Site  
Pointe Coupee Parish, LA**

**BRAC**

TRACT 2				
TRAVERSE OF HWY. R/W				
POINT	TO	POINT	BEARING	DISTANCE
13		14	S 06° 39' 25" E	296.43'
14		15	S 05° 28' 26" E	200.07'
15		16	S 05° 19' 51" E	100.04'
16		17	S 08° 07' 24" E	400.07'
17		18	S 07° 37' 20" E	200.01'

#	Date	Description

### LEGEND

 SITE BOUNDARY  
(379.79 AC. ±)

## Property Boundary Aerial Exhibit

Project Number: 212161 20 014

Checked By: TMG

2. Depicted exhibit based on survey by John K. Laws, Jr., RLS titled, "Map Showing Subdivision of Green Acres Farm for James C. Roberts, Jr. et al," dated 10/16/84 and may not be shown to scale.