



Exhibit F. Port Barre Industrial Park  
- East Site Property Boundary  
Exhibit



# Port Barre Industrial Park - East Site Property Boundary Exhibit

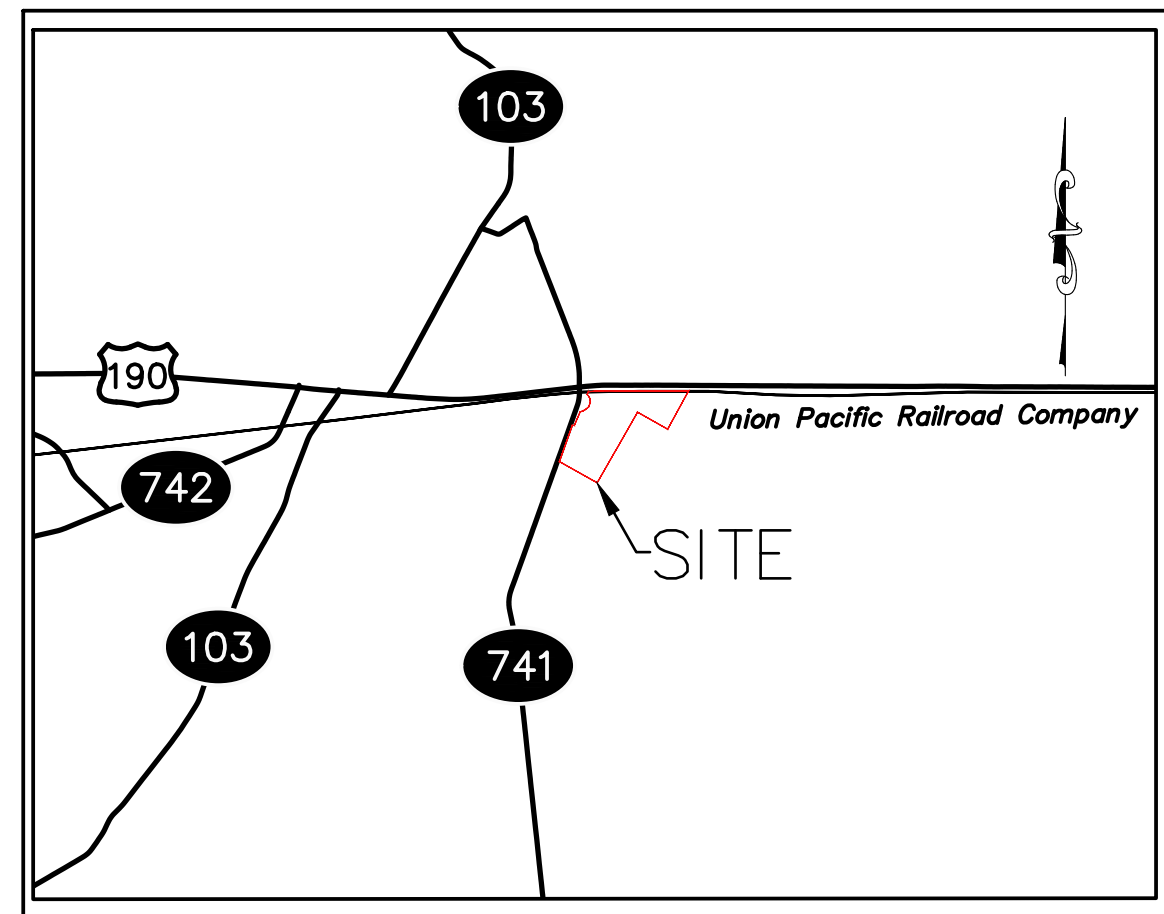


**VICINITY MAP**  
 SCALE: 1"=5000'

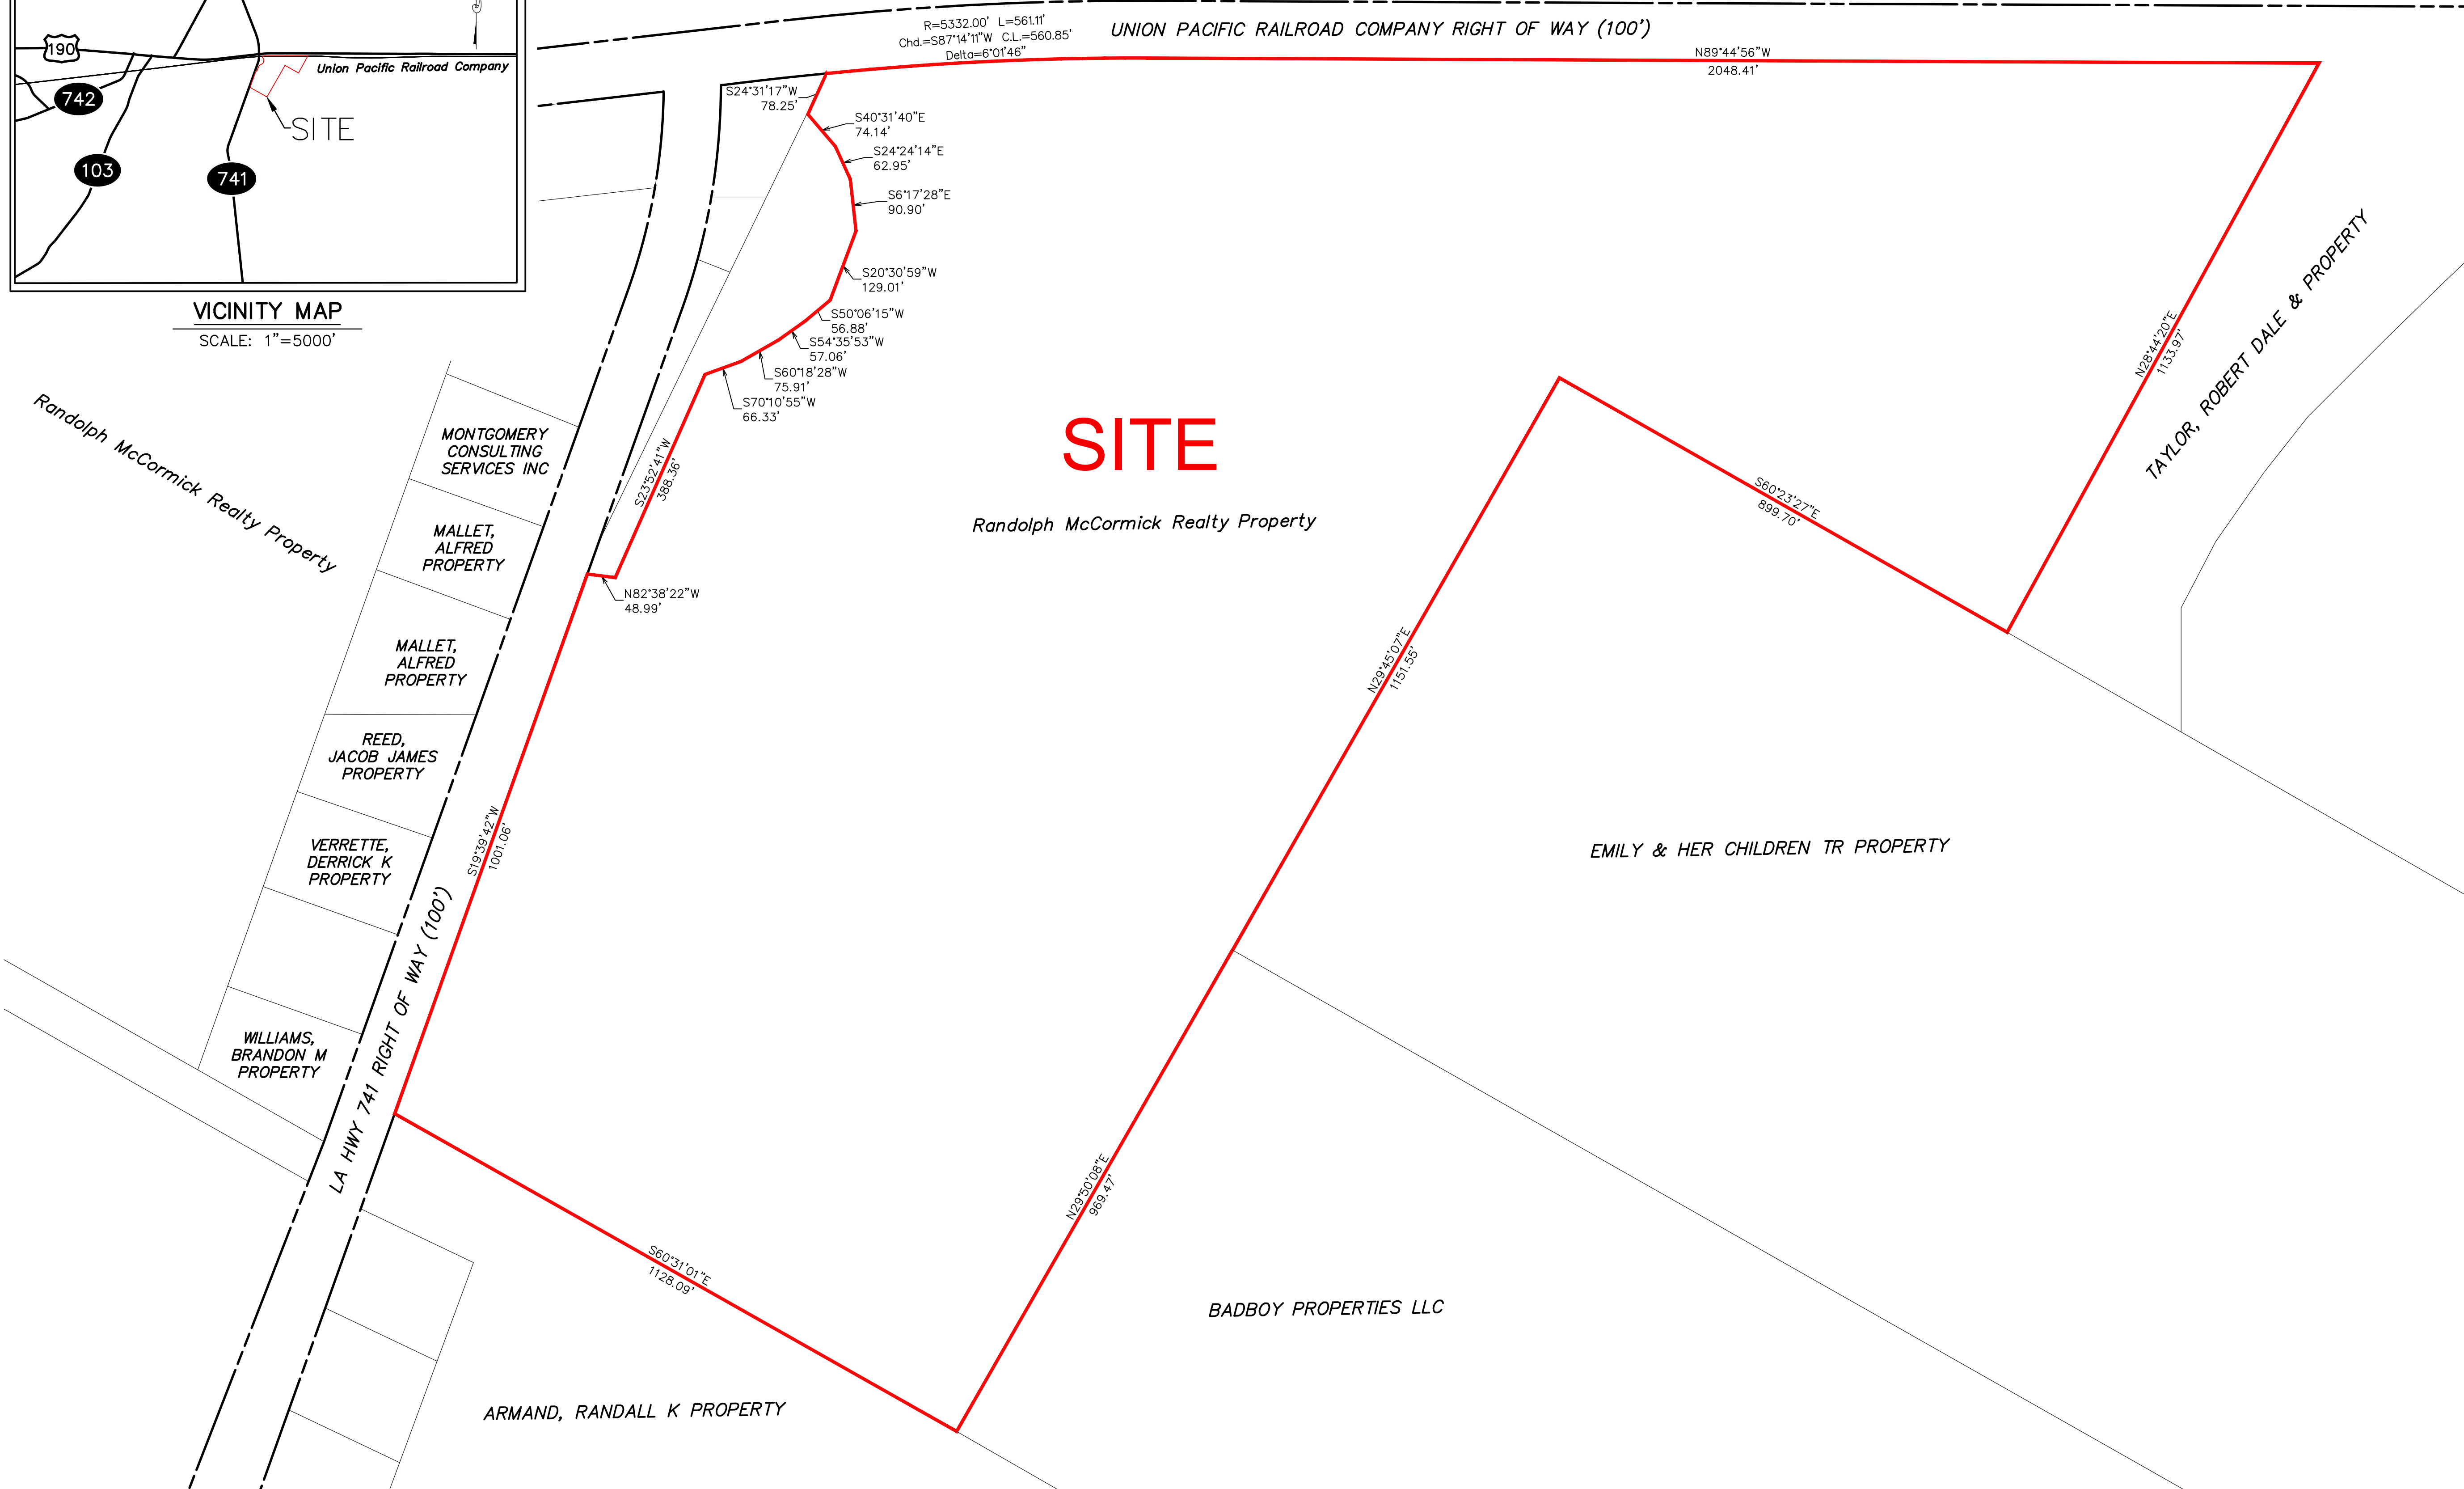

Port Barre Industrial Park  
 East Site  
 St. Landry Parish

Client:  
**One Acadiana**

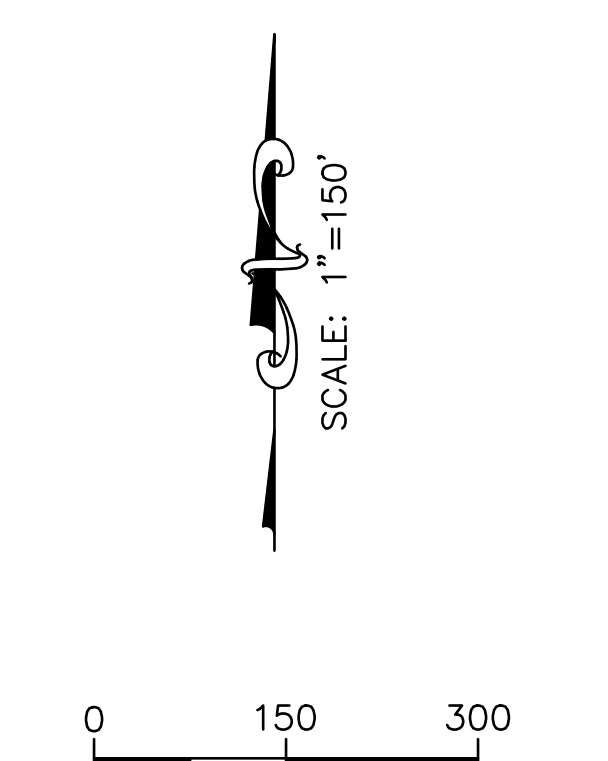

Revisions:

#	Date	Description

LEGEND  
 Key Plan:  
 SITE BOUNDARY (86.80 AC. ±)

Sheet Title:  
**Property Boundary Exhibit**

Date: January 2018  
 Project Number: 214002  
 Drawn By: DWC  
 Checked By: TMK  
 Sheet:

P:\214002\One Acadiana Certified Sites Program\Certified Sites\Port Barre Industrial Park East\CAD\IS\_templates\CAD\ East Site Survey Drawing.dwg Jan 31, 2019 - 2:57pm