


Exhibit D. North Webster Parish Industrial District Site Property Boundary Exhibit


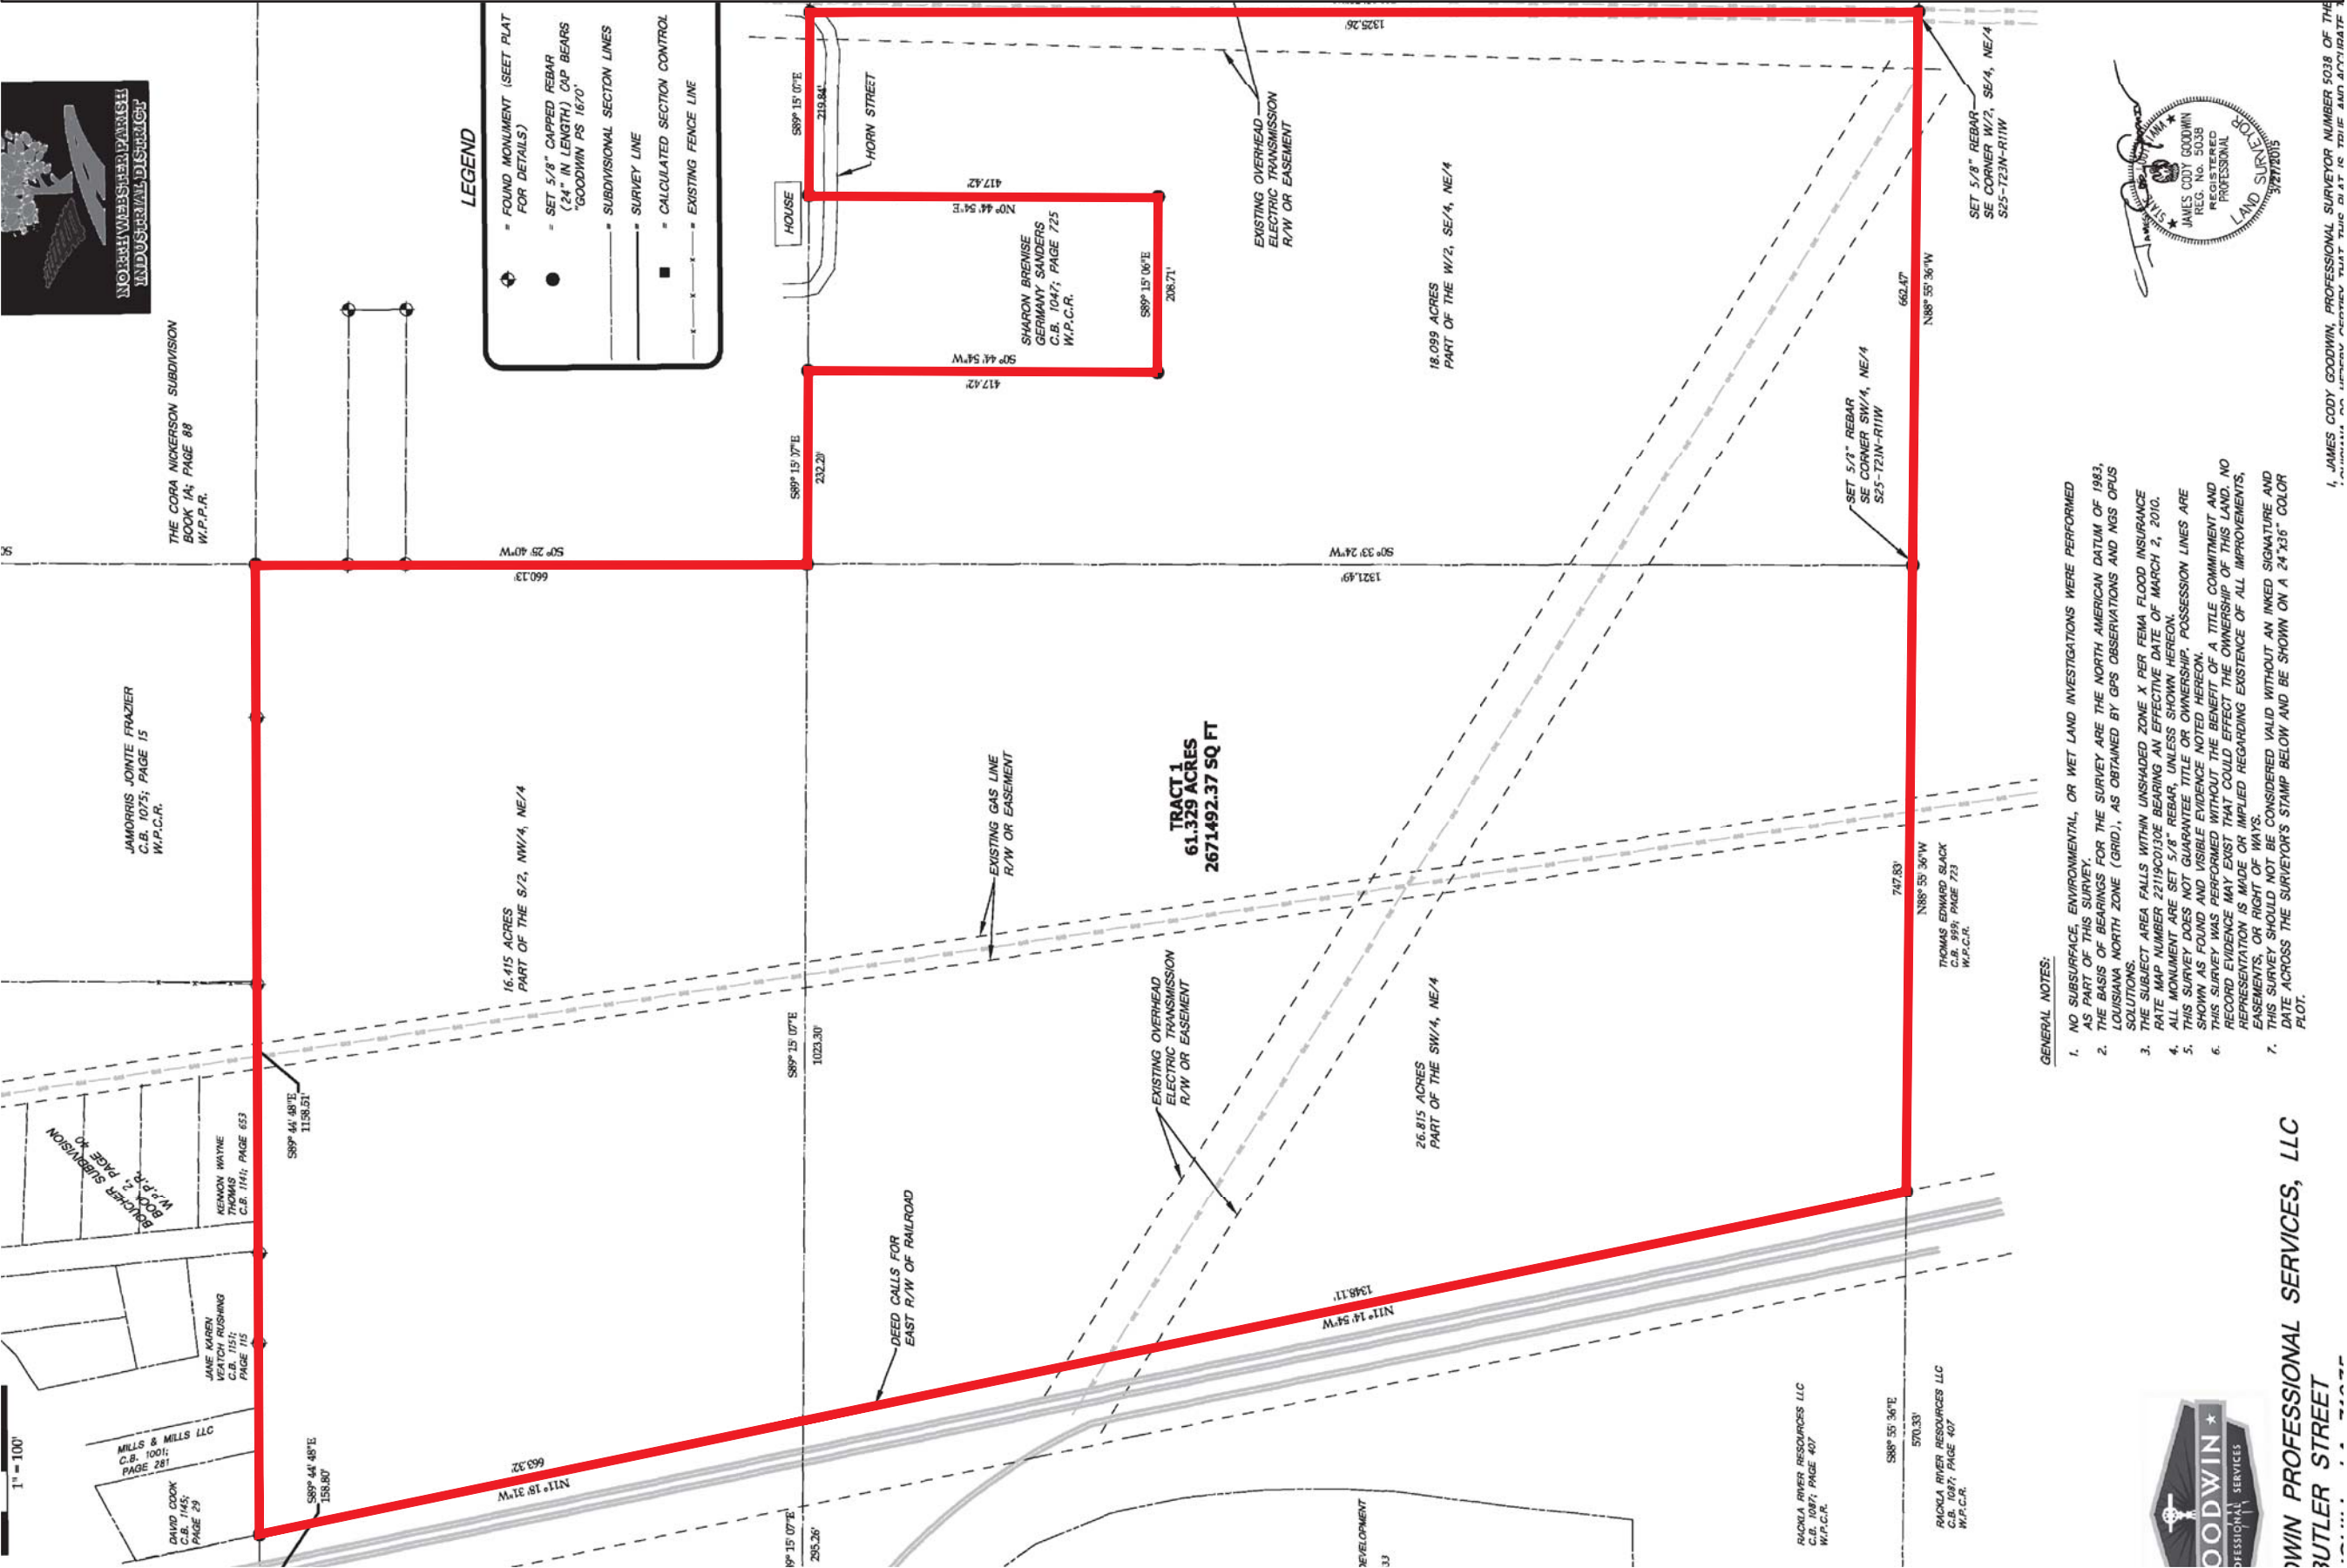


GENERAL NOTES:

1. No attempt has been made by CSRS, Inc. to verify title, actual legal ownership, deed restrictions, servitudes, easements, or other burdens on the property, other than that furnished by the client or his representative.

2. Depicted exhibit based on survey by James Cody Goodwin titled, "Map of Survey Ordered By The North Webster Parish Industrial District of Land in Part of the NE/4 Section 25 Township 23 North Range 11 West Webster Parish Louisiana," dated 3/27/2015.

North Webster Parish  
Industrial District  
Webster Parish, LA

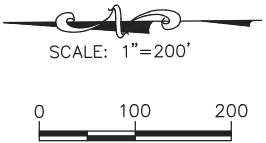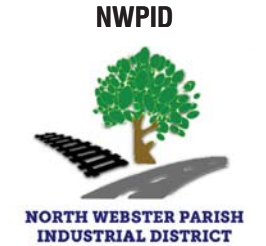

Revisions:		
#	Date	Description
Key Plan:		

LEGEND

— SITE BOUNDARY  
(61.33 AC. ±)

Site Property Boundary Exhibit	
Date:	MAY 2015
Project Number:	215040
Drawn By:	JAY
Checked By:	TMG
Sheet:	