

Exhibit E. Site Property Boundary Survey


Survey Boundary
Schexnayder Site
Ascension Parish, LA



Ascension Parish

LEGEND

Site Boundary (1,000 Acres +/-)

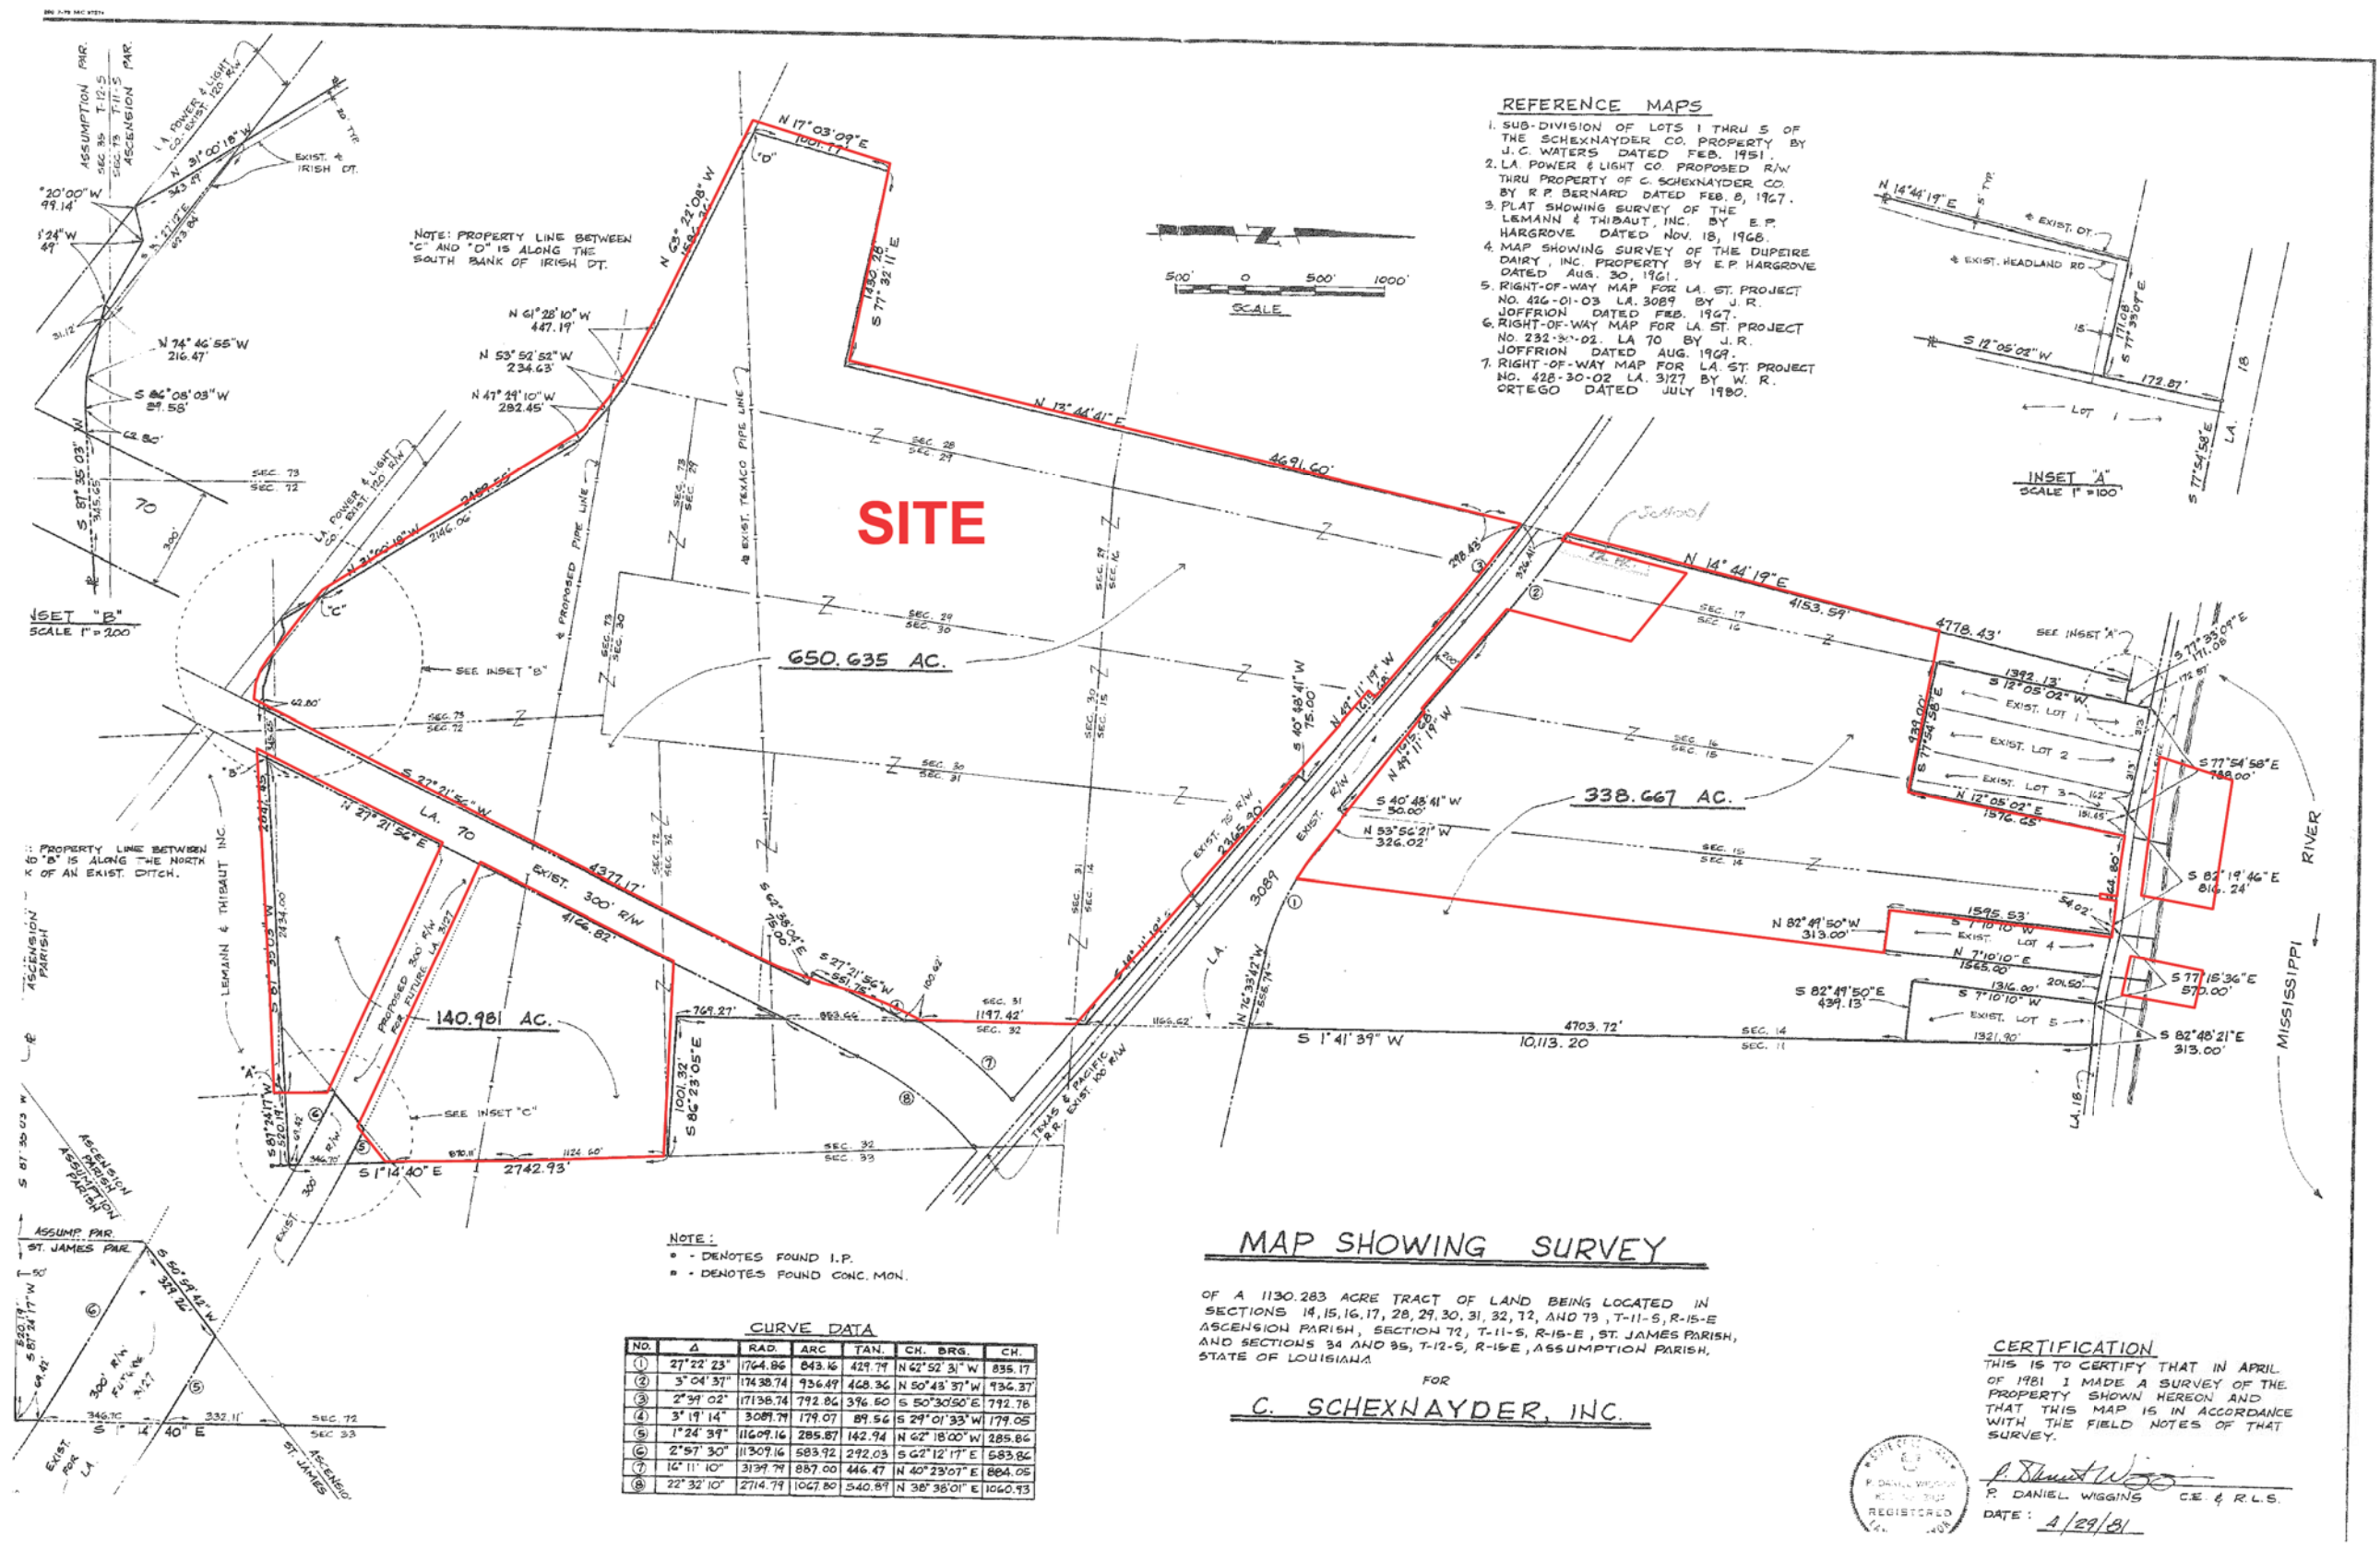

P:\213084\Certified Sites\SC 01 Schexnayder\CADGIS templates\GIS\Final\XDS\Exhibit E Site Property Boundary Survey.mxd

General Notes:

- No attempt has been made by CSRS, Inc. to verify title, actual legal ownership, deed restrictions, servitudes, easements, or other burdens on the property, other than that furnished by the client or his representative.
- Depicted survey performed by P. Daniel Wiggins and may not be shown to scale.



Source:
Survey performed by P. Daniel Wiggins
April 29, 1981

Date: 8/21/2014
Project Number: 213084.20.002
Drawn By: MMS
Checked By: TMG

CSRS
IMAGINE SHAPE DELIVER

6767 Perkins Road Suite 200 Baton Rouge, LA 70808
Telephone: 225 769-0546 Fax: 225 767-0060
www.csrsline.com