


EXHIBIT K, BEE BAYOU SITE, NATURAL GAS INFRASTRUCTURE AND PROPOSED IMPROVEMENTS

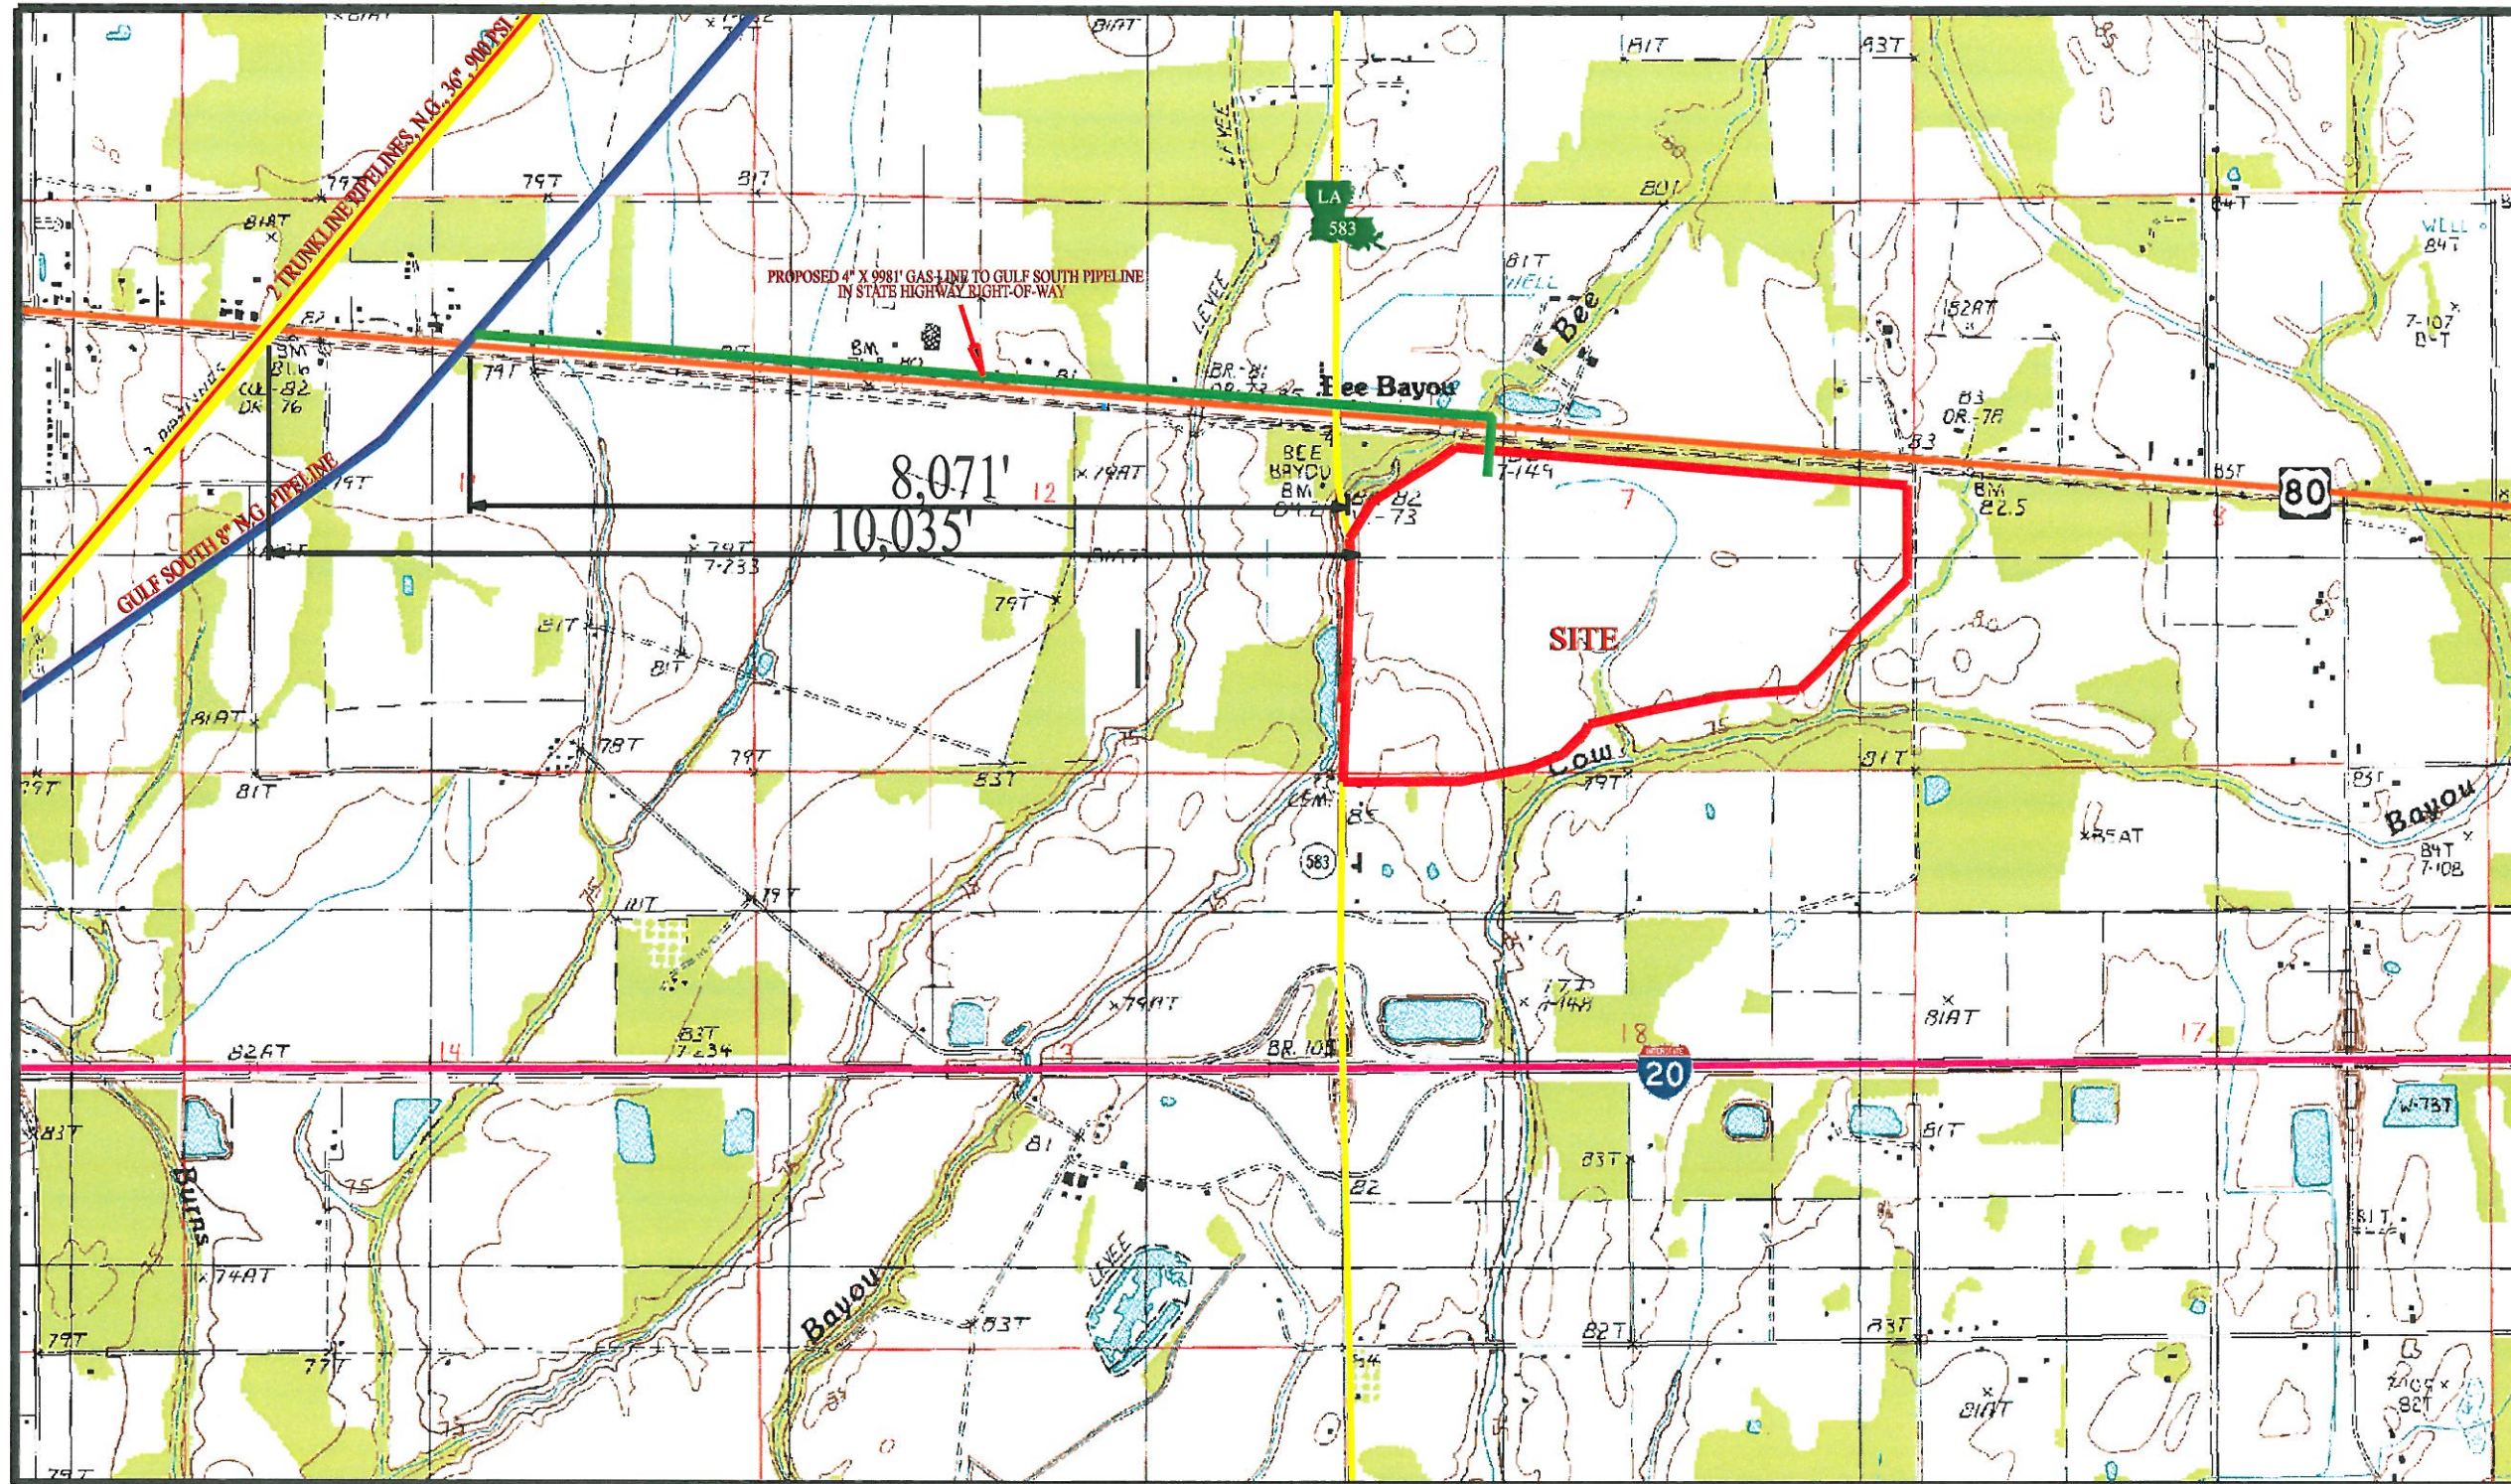

LEGEND

— PROPERTY
BOUNDARY



PIPELINE CONTACTS

COST OF UPGRADES: \$75/PER FOOT: \$748,575
TAP FEE: \$75,000
TOTAL: \$823,575

TRUNKLINE
PATRICIA ANDERSON
PANHANDLE EASTERN PIPE LINE
1300 MAIN ST
HOUSTON, TX 77002
PATRICIA.ANDERSON@ENERGYTRANSFER.COM
O: (713) 989-7143
B: (713) 203-4593

GULF SOUTH
JAMES OLIVER
BOARDWALK PIPELINE PARTNERS, LP
9 E GREENWAY PLAZA, SUITE 2800
HOUSTON, TX 77046
JAMES.OLIVER@BWPMLP.COM
O: (713) 479-8050
C: (832) 452-7616



Prepared By
DENMON
ENGINEERING
ENGINEERS AND SURVEYORS
114 VENABLE LANE
MONROE, LOUISIANA 71203